

## SE1/4 SE1/4 SEC. 18, T2N, R68W, 6TH P.M.

NE COR. SEC. 18  
FOUND #6 REB.  
W/ 2.5" A.C.  
PLS 38414

W 1/4 COR. SEC. 18  
FOUND #6 REB.  
W/ 2.5" A.C.  
PLS 38175

SW COR. SEC. 18  
FOUND #6 REB.  
W/ 2" A.C.  
PLS 14070

N 1/4 COR. SEC. 18  
FOUND #6 REB.  
W/ 2.5" A.C.  
PLS 25379

C 1/4 COR. SEC. 18  
FOUND #6 REB.  
W/ 2.5" A.C.  
PLS 25379

E 1/4 COR. SEC. 18  
FOUND #6 REB.  
W/ 2.5" A.C.  
PLS 23501

RINN  
VALLEY  
EAST  
N17-20-10C

WELL BORE  
CONTINUES INTO  
SECTION 17 -  
(SHEET 2)

N 84°23'27" E 2861.14'

S 87°42'0  
S 1/4 COR. SEC. 18  
FOUND #6 REB.  
W/ 2.5" A.C.  
ILLEGIBLE

3.95'(C)  
SE COR. SEC. 18  
(CALCULATED  
FROM SURVEY  
RECORDS)

I HEREBY CERTIFY THAT THIS WELL LOCATION CERTIFICATE WAS PREPARED BY ME, OR UNDER MY DIRECT SUPERVISION, THAT THE FIELD WORK WAS COMPLETED ON 1/30/2018, THAT IT IS NOT A LAND SURVEY PLAT OR AN IMPROVEMENT SURVEY PLAT, AND THAT IT IS NOT TO BE RELIED UPON FOR ESTABLISHMENT OF FENCE, BUILDING OR OTHER FUTURE IMPROVEMENT LINES.


 
AARON A. DEMO  
Professional Land Surveyor Registration No. 38285  
State of Colorado  
FOR AND ON BEHALF OF BASELINE ENGINEERING CORP.

SURFACE LOCATION  
SEC. 18, T2N, R68W  
GROUND ELEVATION = 4936.7'  
PDOP = 1.2  
LATITUDE = 40.132043°  
LONGITUDE = -105.038274°  
197' FSL 449' FFL

**ENTRY POINT LOCATION**  
SEC. 17, T2N, R68W  
LATITUDE = 40.132770°  
LONGITUDE = -105.028085°  
460' FSL, 2400' FWL

**BOTTOM HOLE LOCATION**  
SEC. 8, T2N, R68W  
LATITUDE = 40.159304°  
LONGITUDE = -105.028058°  
460' FNL, 2400' FWL

NOTES:

1.  INDICATES SECTION CORNER
2.  INDICATES CALCULATED CORNER
3. (C) INDICATES CALCULATED DIMENSION
4. ELEVATION BASED ON NAVD88 (GEOID12B)
5. BEARINGS DERIVED FROM COLORADO COORDINATE SYSTEM OF 1983 NORTH ZONE.
6. OPERATOR: TRAVIS WINNICKI
7. IMPROVEMENTS: SEE LOCATION DRAWING FOR ALL VISIBLE IMPROVEMENTS WITHIN 500' OF DISTURBED AREA.
8. WELL FOOTAGES ARE MEASURED AT RIGHT ANGLES TO THE SECTION LINES.

**NEAREST CULTURAL ITEMS:**

**NEAREST EXISTING ITEMS:**  
BUILDING: 1993' SW  
BUILDING UNIT: 2115' W  
HIGH OCCUPANCY BUILDING: 5280'+  
DESIGNATED OUTSIDE ACTIVITY AREA: 5280'+  
PUBLIC ROAD: WELD COUNTY ROAD 20 1/2 2404' N  
ABOVE GROUND UTILITY: 2489' SW  
RAILROAD: 5280'+  
PROPERTY LINE: 197' S  
SURFACE USE: CROP LAND.  
NEAREST EXISTING WELL: WILLIAMS 18-16 943' N



DRAWN BY  
BGR

CHECKED BY  
AAD

INITIAL SUBMITTAL	3/9/2018
-------------------	----------

REVISED	3/16/2018
---------	-----------

DRAWING SIZE	8.5" X 11"
--------------	------------

JOB NO.	EXT02N68W17-01
---------	----------------

SHEET	1	OF	3
-------	---	----	---



Engineering • Planning • Surveying

\_\_\_\_\_


4007 S. LINCOLN AVENUE, SUITE 405 • LOVELAND, COLORADO 80537  
P: 970.353.7600 • F: 970.353.7601 • [www.baselinecorp.com](http://www.baselinecorp.com)

# WELL LOCATION PLAT RINN VALLEY EAST N17-20-10C

SE 1/4 SE 1/4 SEC. 18, T2N, R68W, 6TH P.M.

NW COR. SEC. 17  
FOUND #6 REB.  
W/ 2.5" A.C.  
PLS 38414

NE COR. SEC. 17  
(CALCULATED  
FROM SURVEY  
RECORDS)

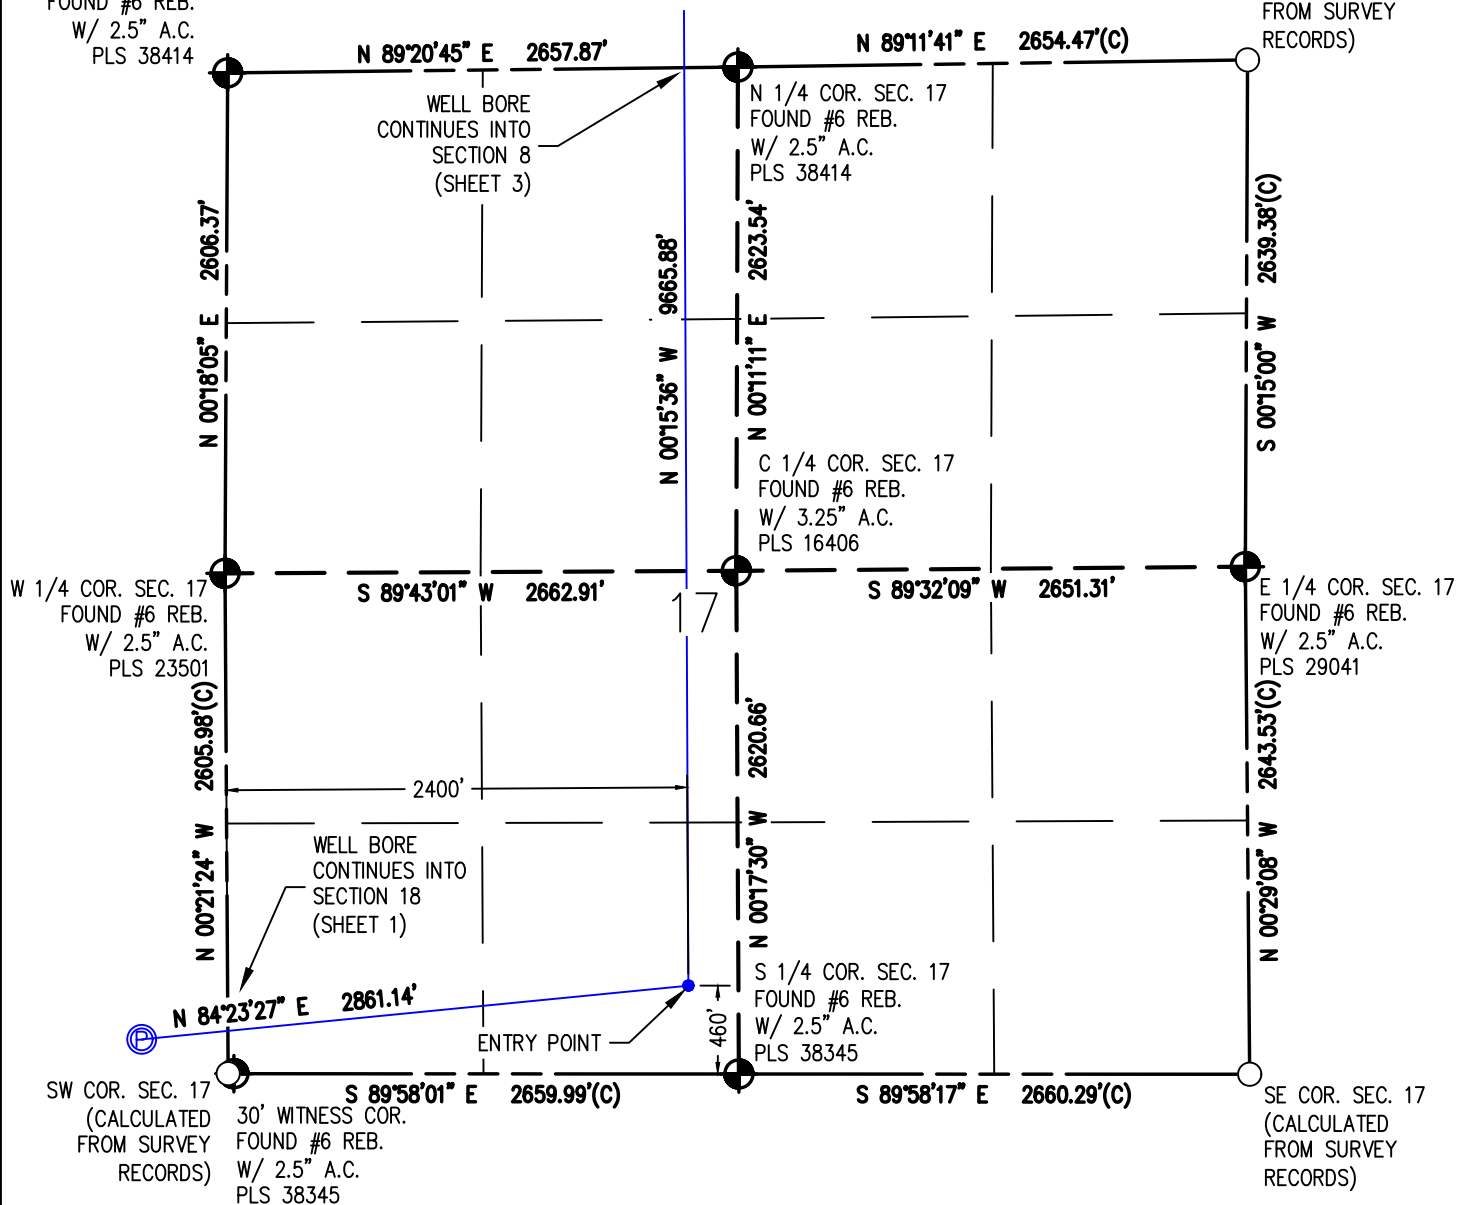

I HEREBY CERTIFY THAT THIS WELL LOCATION CERTIFICATE WAS PREPARED BY ME, OR UNDER MY DIRECT SUPERVISION, THAT THE FIELD WORK WAS COMPLETED ON 1/30/2018, THAT IT IS NOT A LAND SURVEY PLAT OR AN IMPROVEMENT SURVEY PLAT, AND THAT IT IS NOT TO BE RELIED UPON FOR ESTABLISHMENT OF FENCE, BUILDING OR OTHER FUTURE IMPROVEMENT LINES.

AARON A. DEMO  
Professional Land Surveyor Registration No. 38285  
State of Colorado  
FOR AND ON BEHALF OF BASELINE ENGINEERING CORP.



Scale 1" = 1000' ft

**SURFACE LOCATION**  
SEC. 18, T2N, R68W  
GROUND ELEVATION = 4936.7'  
PDOP = 1.2  
LATITUDE = 40.132043°  
LONGITUDE = -105.038274°  
197' FSL, 449' FEL  
**ENTRY POINT LOCATION**  
SEC. 17, T2N, R68W  
LATITUDE = 40.132770°  
LONGITUDE = -105.028085°  
460' FSL, 2400' FWL  
**BOTTOM HOLE LOCATION**  
SEC. 8, T2N, R68W  
LATITUDE = 40.159304°  
LONGITUDE = -105.028058°  
460' FNL, 2400' FWL

## NOTES:

- INDICATES SECTION CORNER
- INDICATES CALCULATED CORNER
- (C) INDICATES CALCULATED DIMENSION
- ELEVATION BASED ON NAVD88 (GEOID12B)
- BEARINGS DERIVED FROM COLORADO COORDINATE SYSTEM OF 1983 NORTH ZONE.
- OPERATOR: TRAVIS WINNICKI
- IMPROVEMENTS: SEE LOCATION DRAWING FOR ALL VISIBLE IMPROVEMENTS WITHIN 500' OF DISTURBED AREA.
- WELL FOOTAGES ARE MEASURED AT RIGHT ANGLES TO THE SECTION LINES.

## NEAREST CULTURAL ITEMS:

BUILDING: 1993' SW  
BUILDING UNIT: 2115' W  
HIGH OCCUPANCY BUILDING UNIT: 5280'+  
DESIGNATED OUTSIDE ACTIVITY AREA: 5280'+  
PUBLIC ROAD: WELD COUNTY ROAD 20 1/2 2404' N  
ABOVE GROUND UTILITY: 2489' SW  
RAILROAD: 5280'+  
PROPERTY LINE: 197' S  
SURFACE USE: CROP LAND.  
NEAREST EXISTING WELL: WILLIAMS 18-16 943' N



DRAWN BY	BGR	CHECKED BY	AAD
INITIAL SUBMITTAL	3/9/2018	REVISED	3/16/2018
DRAWING SIZE	8.5" X 11"	JOB NO.	EXT02N68W17-01
SHEET	2 OF 3		




4007 S. LINCOLN AVENUE, SUITE 405 - LOVELAND, COLORADO 80537  
P: 970.353.7800 - F: 970.353.7801 - www.baselinecorp.com

# WELL LOCATION PLAT RINN VALLEY EAST N17-20-10C

NW COR. SEC. 8  
FOUND 3.25" A.C.  
ILLEGIBLE

SE 1/4 SE 1/4 SEC. 18, T2N, R68W, 6TH P.M.

NE COR. SEC. 8  
FOUND #6 REB.  
W/ 3.25" A.C.  
PLS 34977

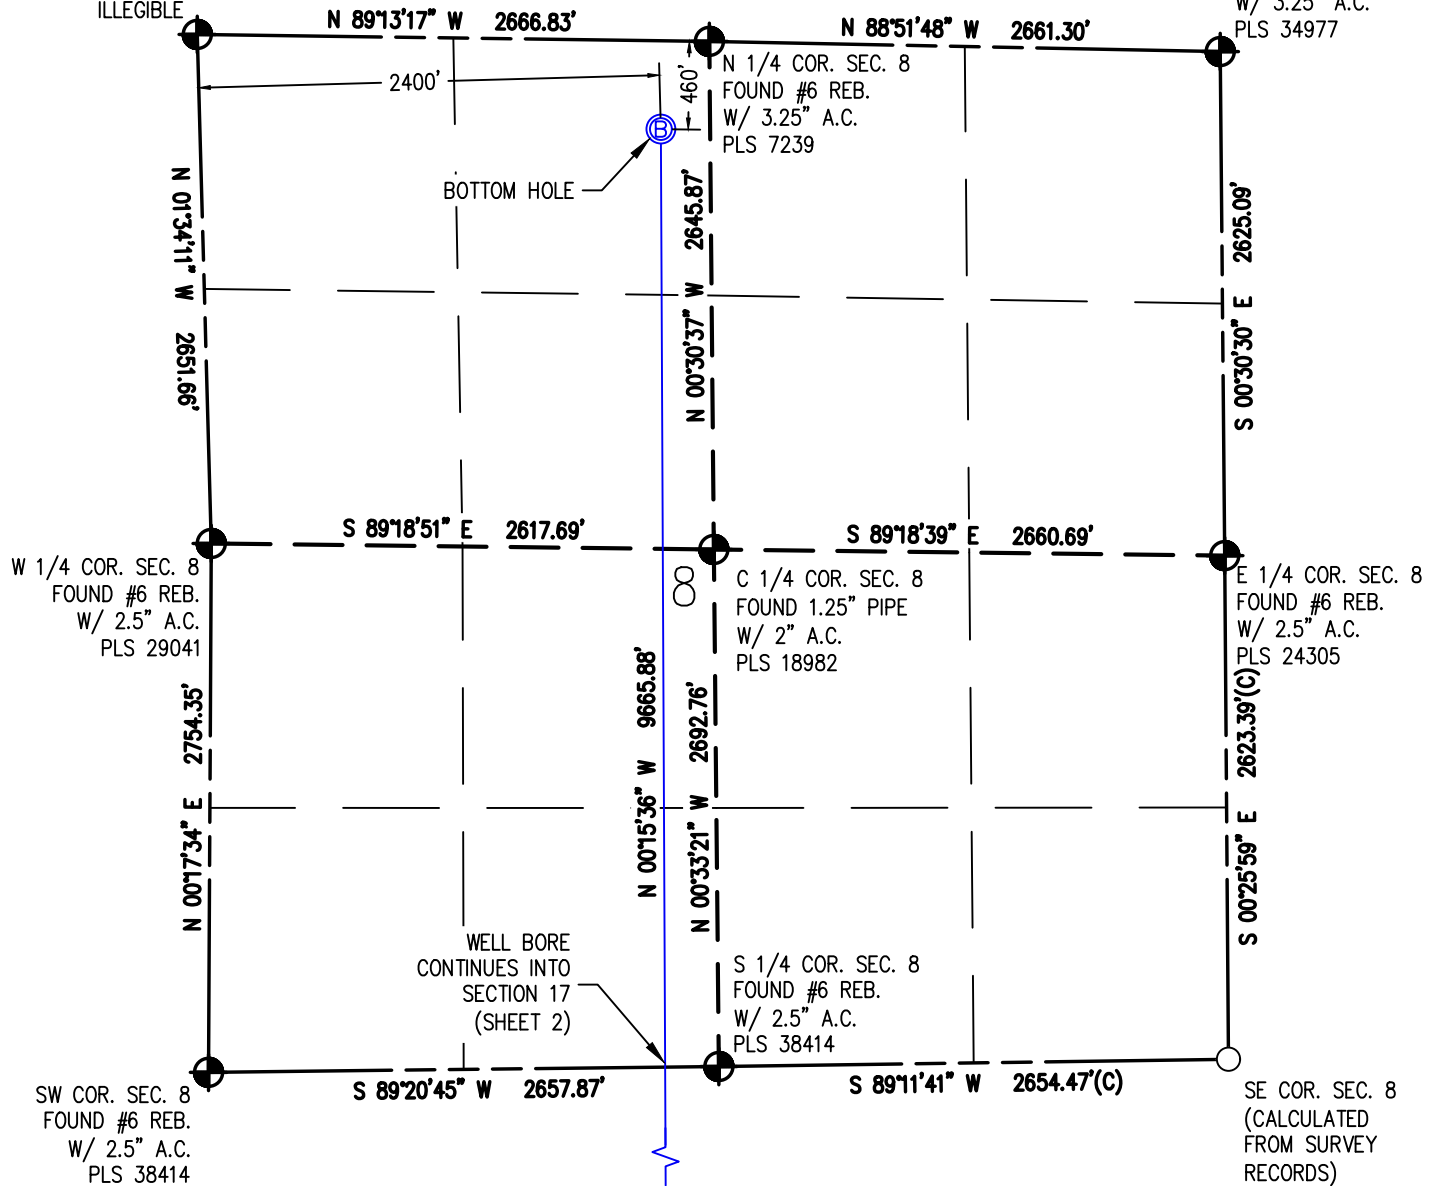

I HEREBY CERTIFY THAT THIS WELL LOCATION CERTIFICATE WAS PREPARED BY ME, OR UNDER MY DIRECT SUPERVISION, THAT THE FIELD WORK WAS COMPLETED ON 1/30/2018, THAT IT IS NOT A LAND SURVEY PLAT OR AN IMPROVEMENT SURVEY PLAT, AND THAT IT IS NOT TO BE RELIED UPON FOR ESTABLISHMENT OF FENCE, BUILDING OR OTHER FUTURE IMPROVEMENT LINES.

AARON A. DEMO  
Professional Land Surveyor Registration No. 38285  
State of Colorado  
FOR AND ON BEHALF OF BASELINE ENGINEERING CORP.

**SURFACE LOCATION**  
SEC. 18, T2N, R68W  
GROUND ELEVATION = 4936.7'  
PDOP = 1.2  
LATITUDE = 40.132043°  
LONGITUDE = -105.038274°  
197' FSL, 449' FEL  
**ENTRY POINT LOCATION**  
SEC. 17, T2N, R68W  
LATITUDE = 40.132770°  
LONGITUDE = -105.028085°  
460' FSL, 2400' FWL  
**BOTTOM HOLE LOCATION**  
SEC. 8, T2N, R68W  
LATITUDE = 40.159304°  
LONGITUDE = -105.028058°  
460' FNL, 2400' FWL

## NOTES:

1. INDICATES SECTION CORNER
2. INDICATES CALCULATED CORNER
3. (C) INDICATES CALCULATED DIMENSION
4. ELEVATION BASED ON NAVD88 (GEOID12B)
5. BEARINGS DERIVED FROM COLORADO COORDINATE SYSTEM OF 1983 NORTH ZONE.
6. OPERATOR: TRAVIS WINNICKI
7. IMPROVEMENTS: SEE LOCATION DRAWING FOR ALL VISIBLE IMPROVEMENTS WITHIN 500' OF DISTURBED AREA.
8. WELL FOOTAGES ARE MEASURED AT RIGHT ANGLES TO THE SECTION LINES.

## NEAREST CULTURAL ITEMS:

BUILDING: 1993' SW  
BUILDING UNIT: 2115' W  
HIGH OCCUPANCY BUILDING UNIT: 5280'+  
DESIGNATED OUTSIDE ACTIVITY AREA: 5280'+  
PUBLIC ROAD: WELD COUNTY ROAD 20 1/2 2404' N  
ABOVE GROUND UTILITY: 2489' SW  
RAILROAD: 5280'+  
PROPERTY LINE: 197' S  
SURFACE USE: CROP LAND.  
NEAREST EXISTING WELL: WILLIAMS 18-16 943' N



DRAWN BY	BGR	CHECKED BY	AAD
INITIAL SUBMITTAL	3/9/2018	REVISED	3/16/2018
DRAWING SIZE	8.5" X 11"	JOB NO.	EXT02N68W17-01
SHEET	3	OF	3

