


T1N, R65W

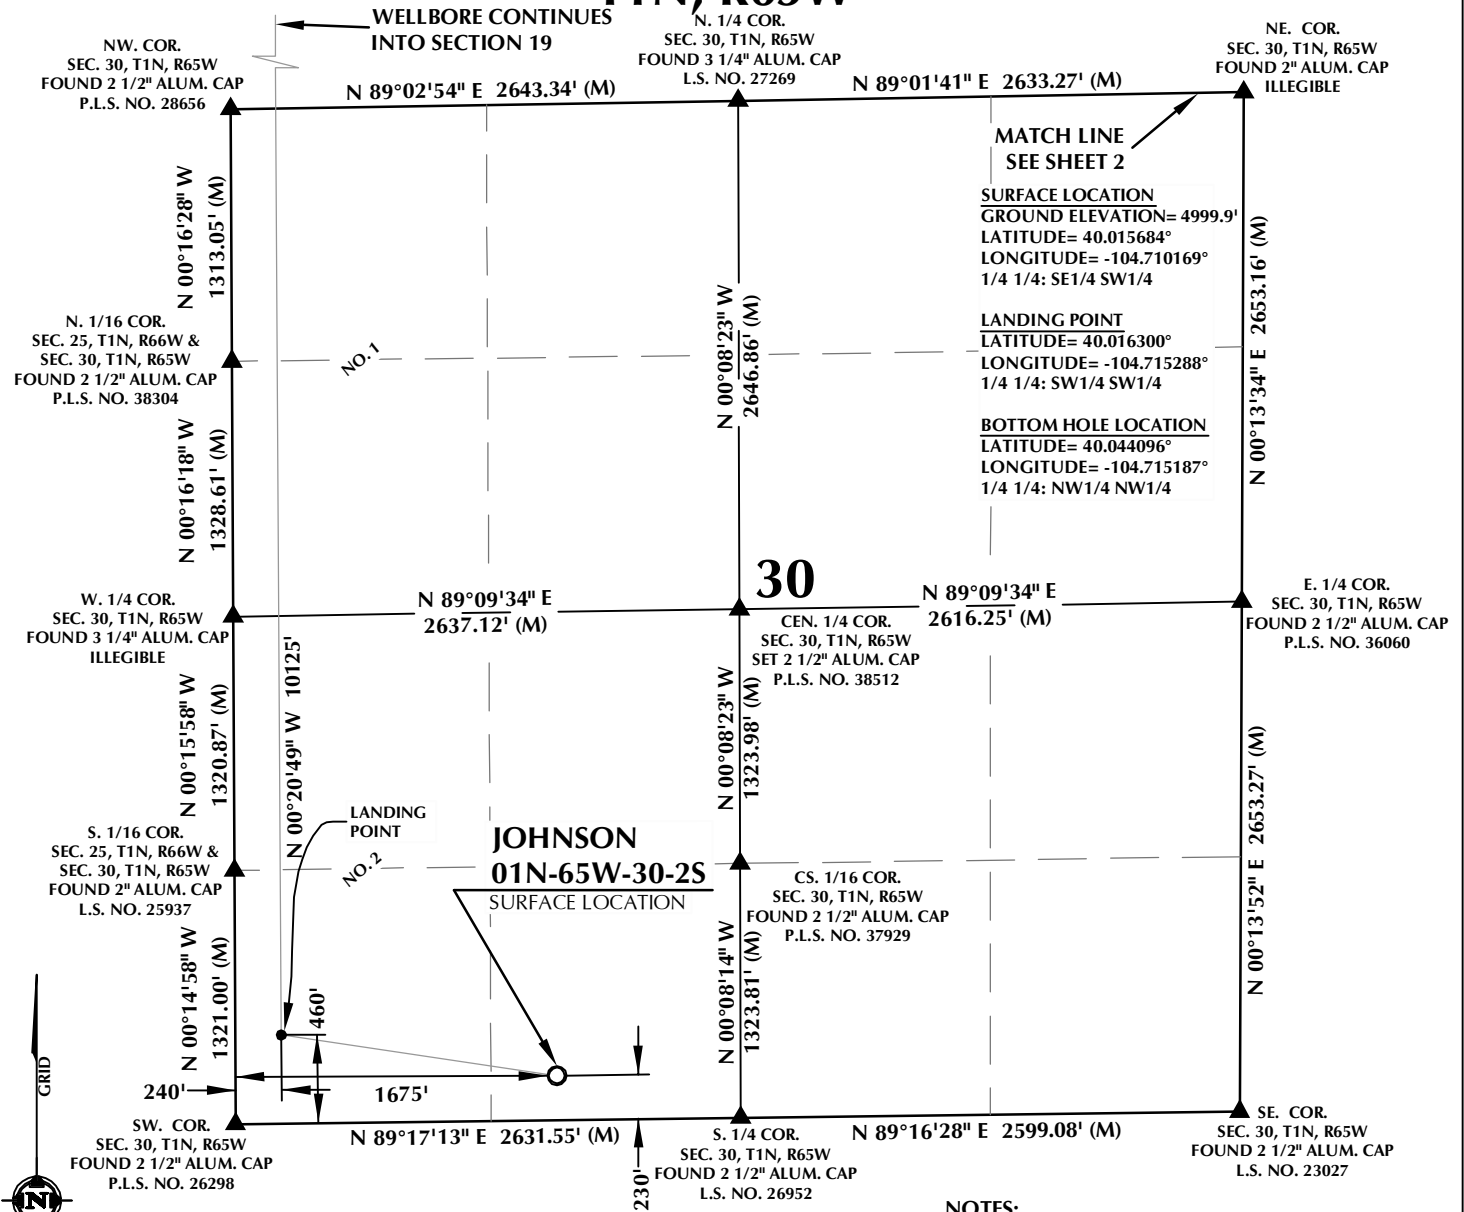

CERTIFICATE OF SURVEYOR:


THIS IS TO CERTIFY THAT THE ABOVE PLAT WAS PREPARED FROM FIELD NOTES OF ACTUAL SURVEY MADE BY ME OR UNDER MY SUPERVISION AND THAT THE SAME ARE TRUE AND CORRECT TO THE BEST OF MY KNOWLEDGE AND BELIEF. THIS CERTIFICATE DOES NOT REPRESENT A LAND SURVEY PLAT OR IMPROVEMENT SURVEY PLAT AS DEFINED BY C.R.S. 19-51-102 AND CANNOT BE RELIED UPON TO DETERMINE OWNERSHIP.

Randall K. French
 RANDALL K. FRENCH
 PROFESSIONAL LAND SURVEYOR
 COLORADO REGISTRATION NUMBER: 38512
 1/30/18

NOTICE:
 ACCORDING TO COLORADO STATE LAW YOU MUST COMPLY WITH ALL APPLICABLE ACTIONS BASED UPON ANY DEFECT IN THIS SURVEY WITHIN THREE YEARS AFTER YOU FIRST DISCOVER SUCH DEFECT. IN NO EVENT MAY ANY ACTION BASED UPON ANY DEFECT IN THIS SURVEY BE COMMENCED MORE THAN TEN YEARS FROM THE DATE ON THE CERTIFICATION SHOWN HEREON.

WELL DISTANCES:

BUILDING: ±1009' E
 BUILDING UNIT: ±1537' W
 PUBLIC ROAD: ±231' S
 ABOVE GROUND UTILITY: ±271' S
 RAILROAD: ±2876' SE
 PROPERTY LINE: ±230' S
 HIGH OCCUPANCY BUILDING UNIT: ±4218' S
 DESIGNATED OUTSIDE ACTIVITY AREA: 5280'+

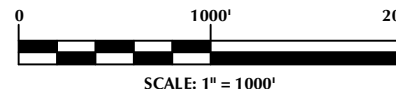

NOTES:


- ▲ INDICATES SECTION CORNER.
- INDICATES CALCULATED CORNER.
- ELEVATION BASED ON NAVD88 (GEOID12B).
- BASIS OF BEARING DERIVED FROM COLORADO COORDINATE SYSTEM OF 1983 NORTH ZONE.
- ALL MEASURED DISTANCES ARE GRID.
 COMBINED SCALE FACTOR: .99972845 CALCULATED FROM THE W. 1/4 CORNER OF SECTION 30, T1N, R65W.
- OPERATOR: PRESTON KNUSTEN / PDOP = 1.3.
- SEE ADDENDUM TO WELL LOCATION CERTIFICATE FOR EXISTING IMPROVEMENTS WITHIN 500' OF THE WELL PAD.
- WELL FOOTAGES ARE MEASURED AT RIGHT ANGLES TO THE SECTION LINES.
- THE BOTTOM OF HOLE BEARS N00°20'49"W, 10125' FROM THE LANDING POINT.
- NO. 1 & NO. 2 AS SHOWN HEREON ARE GOVERNMENT LOTS 1 & 2 PER THE ORIGINAL GLO SURVEY.

WELL PAD - JOHNSON 01N-65W-30

JOHNSON 01N-65W-30-2S
 WELL LOCATION CERTIFICATE
 230' FSL & 1675' FWL (SESW) (SURFACE)
 460' FSL & 240' FWL LOT 2 (SWSW) (LANDING POINT)
 LOCATED IN SECTION 30
 1' FNL & 240' FWL LOT 1 (NWNW) (BOTTOM)
 LOCATED IN SECTION 19
 T1N, R65W, 6TH P.M.
 WELD COUNTY, COLORADO



5950 Cedar Springs Road, Suite 200
 Dallas, Texas 75235

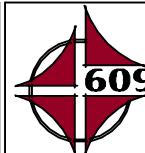


CONSULTING, LLC

SHERIDAN OFFICE
 1095 Saberton Avenue
 Sheridan, Wyoming 82801
 Phone 307-674-0609

LOVELAND OFFICE
 1635 Foxtrail Drive, Suite 204
 Loveland, Colorado 80538
 Phone 970-776-4331

DRAFTED BY:	GLK	CHECKED BY:	RKF	SHEET NO:
DATE DRAFTED:	1/30/18	DATE SURVEYED:	1/17/18	1
REVISED:		FILE NAME:	17-171	1 OF 2

T1N, R65W

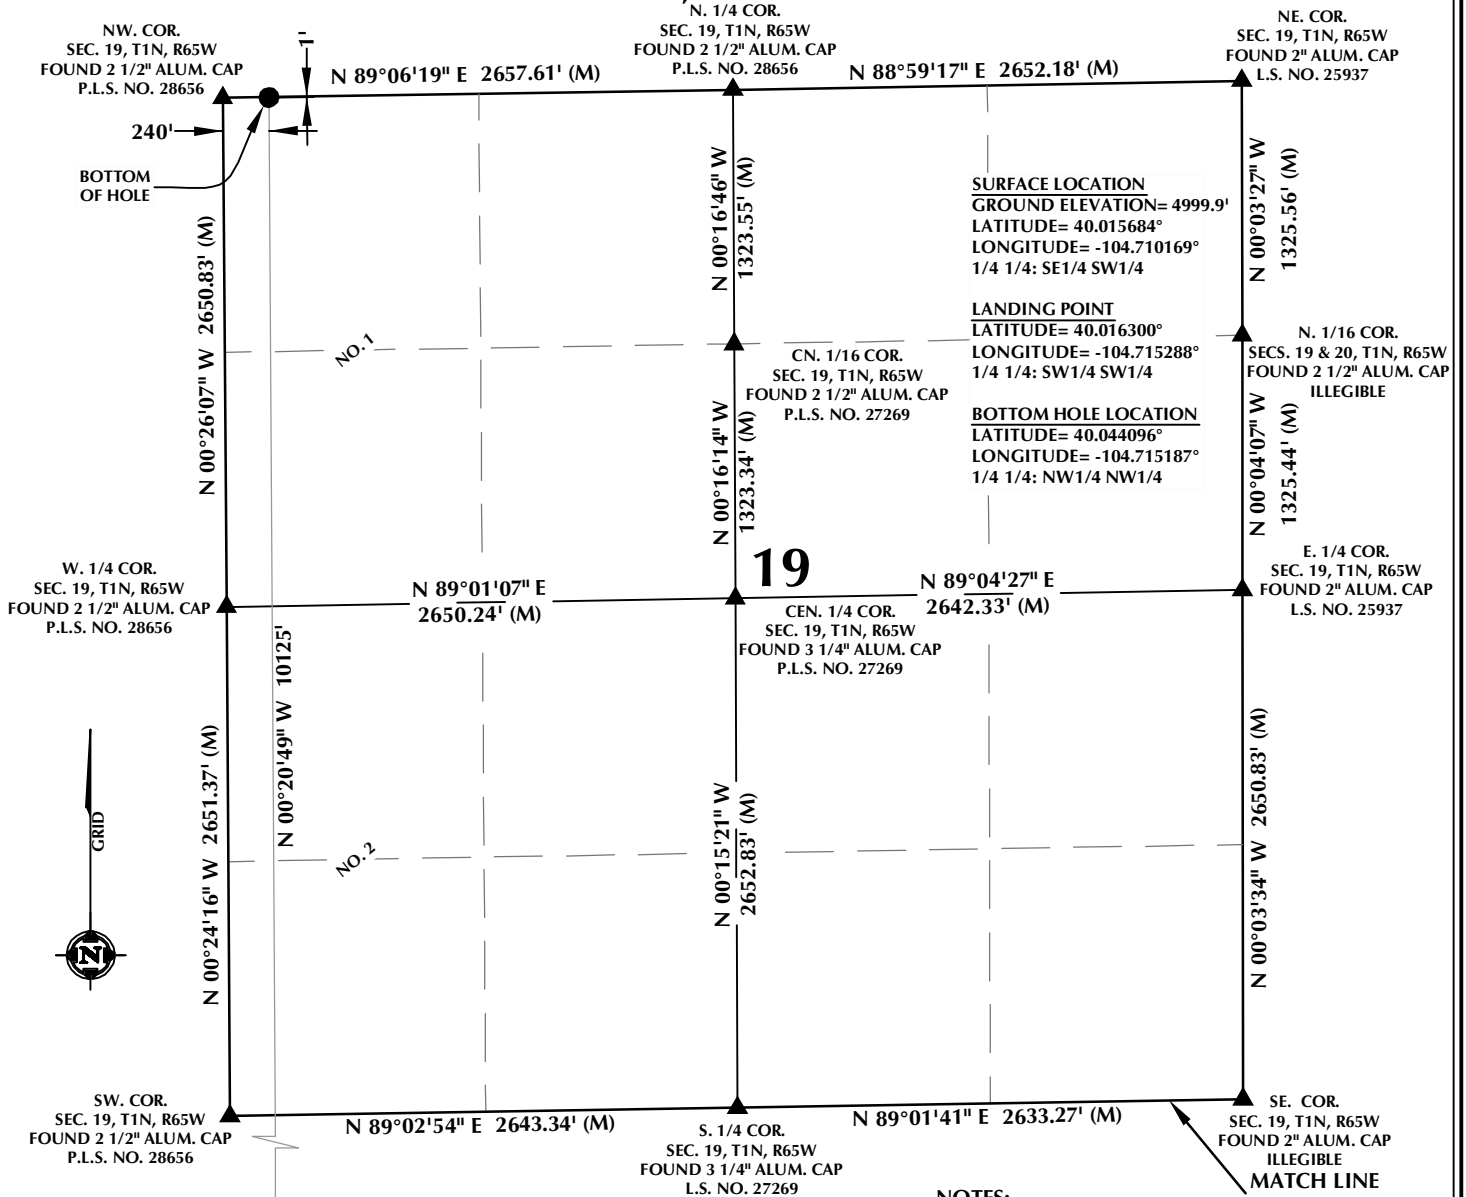

CERTIFICATE OF SURVEYOR:


THIS IS TO CERTIFY THAT THE ABOVE PLAT WAS PREPARED FROM FIELD NOTES OF ACTUAL SURVEY MADE BY ME OR UNDER MY SUPERVISION AND TO THE SAME BE TRUE AND CORRECT TO THE BEST OF MY KNOWLEDGE AND BELIEF. THIS CERTIFICATE DOES NOT REPRESENT A LAND SURVEY PLAT OR IMPROVEMENT SURVEY PLAT AS DEFINED BY C.R.S. 19-51-102 AND CANNOT BE RELIED UPON TO DETERMINE OWNERSHIP.

Randall K. French
38512
PROFESSIONAL LAND SURVEYOR
1/30/18
COLORADO REGISTRATION NUMBER: 38512

NOTICE:
ACCORDING TO COLORADO STATE LAW YOU MUST COMPLY WITH ALL ACTIONS BASED UPON ANY DEFECT IN THIS SURVEY WITHIN THREE YEARS AFTER YOU FIRST DISCOVER SUCH DEFECT. IN NO EVENT MAY ANY ACTION BASED UPON ANY DEFECT IN THIS SURVEY BE COMMENCED MORE THAN TEN YEARS FROM THE DATE ON THE CERTIFICATION SHOWN HEREON.

WELL DISTANCES:

BUILDING: ±1009' E
BUILDING UNIT: ±1537' W
PUBLIC ROAD: ±231' S
ABOVE GROUND UTILITY: ±271' S
RAILROAD: ±2876' SE
PROPERTY LINE: ±230' S
HIGH OCCUPANCY BUILDING UNIT: ±4218' S
DESIGNATED OUTSIDE ACTIVITY AREA: 5280'+

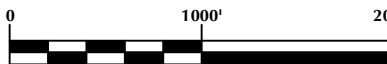

SCALE: 1" = 1000'

NOTES:


- ▲ INDICATES SECTION CORNER.
- INDICATES CALCULATED CORNER.
- ELEVATION BASED ON NAVD88 (GEOID12B).
- BASIS OF BEARING DERIVED FROM COLORADO COORDINATE SYSTEM OF 1983 NORTH ZONE.
- ALL MEASURED DISTANCES ARE GRID.
COMBINED SCALE FACTOR: .99972845 CALCULATED FROM THE W. 1/4 CORNER OF SECTION 30, T1N, R65W.
- OPERATOR: PRESTON KNUSTEN / PDOP = 1.3.
- SEE ADDENDUM TO WELL LOCATION CERTIFICATE FOR EXISTING IMPROVEMENTS WITHIN 500' OF THE WELL PAD.
- WELL FOOTAGES ARE MEASURED AT RIGHT ANGLES TO THE SECTION LINES.
- THE BOTTOM OF HOLE BEARS N00°20'49"W, 10125' FROM THE LANDING POINT.
- NO. 1 & NO. 2 AS SHOWN HEREON ARE GOVERNMENT LOTS 1 & 2 PER THE ORIGINAL GLO SURVEY.

WELL PAD - JOHNSON 01N-65W-30

JOHNSON 01N-65W-30-25
WELL LOCATION CERTIFICATE
230' FSL & 1675' FWL (SESW) (SURFACE)
460' FSL & 240' FWL LOT 2 (SWSW) (LANDING POINT)
LOCATED IN SECTION 30
1' FNL & 240' FWL LOT 1 (NWNW) (BOTTOM)
LOCATED IN SECTION 19
T1N, R65W, 6TH P.M.
WELD COUNTY, COLORADO



5950 Cedar Springs Road, Suite 200
Dallas, Texas 75235

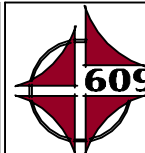

SHERIDAN OFFICE
1095 Saberton Avenue
Sheridan, Wyoming 82801
Phone 307-674-0609

LOVELAND OFFICE
1635 Foxtrail Drive, Suite 204
Loveland, Colorado 80538
Phone 970-776-4331

DRAFTED BY:	GLK	CHECKED BY:	RKF	SHEET NO:
DATE DRAFTED:	1/30/18	DATE SURVEYED:	1/17/18	2
REVISED:		FILE NAME:	17-171	2 OF 2