

**NPR A03 596 PAD**  
**SE 1/4 NE 1/4, SECTION 3, T5S, R96W, 6th P.M.**  
**GARFIELD COUNTY, COLORADO**

 **UINTEAH**  
ENGINEERING & LAND SURVEYING

**UELS, LLC**  
Corporate Office \* 85 South 200 East  
Vernal, UT 84078 \* (435) 789-1017

T4S  
T5S

Section Line



NPR 21C-3 596  
Target Bottom Hole

NPR 21C-3 596  
Top of Gas

LOT 2

LOT 1

LOT 4



NPR 21A-3 596  
Target Bottom Hole

NPR 21A-3 596  
Top of Gas

NPR 11A-2 596  
Target Bottom Hole

NPR 11A-2 596  
Top of Gas

NPR 11C-2 596  
Target Bottom Hole

NPR 11C-2 596  
Top of Gas

NPR 22A-3 596  
Target Bottom Hole

NPR 22A-3 596  
Top of Gas

NPR 21D-3 596  
Target Bottom Hole

NPR 21D-3 596  
Top of Gas

1/16 Section Line

NE 1/4

NW 1/4

See Detail  
@ Below

NPR 22C-3 596  
Target Bottom Hole

NPR 22C-3 596  
Top of Gas

NPR 22B-3 596  
Top of Gas

NPR 22B-3 596  
Target Bottom Hole

NPR 23C-3 596  
Target Bottom Hole

NPR 23C-3 596  
Top of Gas

Sec. 3

1/4 Section Line

Sec. 2

NPR 24A-3 596  
Top of Gas

NPR 24A-3 596  
Target Bottom Hole

NPR 23D-3 596  
Target Bottom Hole

NPR 23D-3 596  
Top of Gas

NPR 24C-3 596  
Target Bottom Hole

NPR 24C-3 596  
Top of Gas

NPR 24B-3 596  
Target Bottom Hole

NPR 24B-3 596  
Top of Gas

SE 1/4

NPR 24D-3 596  
Target Bottom Hole


NPR 24D-3 596  
Top of Gas

SW 1/4

LINE TABLE		
LINE	DIRECTION	LENGTH
L1	N54°39'32"W	1429.71'
L2	N81°03'40"W	659.54'
L3	S56°16'10"W	811.92'
L4	S32°24'44"W	1256.57'
L5	S21°32'02"W	1731.35'
L6	S16°38'31"W	2205.68'
L7	S06°27'12"W	2685.77'
L8	S04°27'48"E	2015.22'
L9	S06°33'34"E	1503.33'
L10	S19°43'13"E	371.19'
L11	N64°59'17"E	1318.47'
L12	N43°24'28"E	1722.75'
L13	N36°05'10"E	240.03'
L14	N18°31'42"E	1120.65'

LINE TABLE		
LINE	DIRECTION	LENGTH
L15	S70°00'15"W	87.53'
L16	S69°59'58"W	87.51'
L17	S70°00'12"W	87.49'
L18	S70°00'04"W	87.49'
L19	S69°59'56"W	87.48'
L20	S70°00'10"W	87.46'
L21	S70°00'10"W	87.46'
L22	S70°00'12"W	87.14'
L23	S69°59'56"W	87.48'
L24	S69°59'53"W	43.94'
L25	S70°00'02"W	87.57'
L26	S70°00'08"W	87.55'
L27	S69°59'48"W	38.94'
L28	S70°00'00"W	87.54'

SHL LAYOUT DETAIL

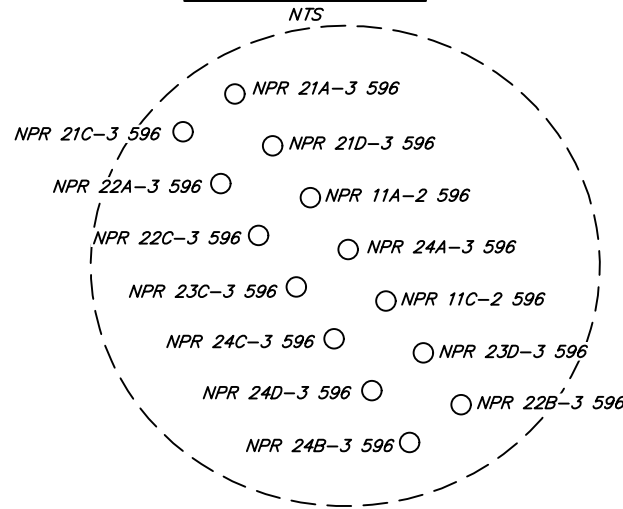

Caerus Oil & Gas LLC

NPR A03 596 PAD  
SE 1/4 NE 1/4, SECTION 3, T5S, R96W, 6th P.M.  
GARFIELD COUNTY, COLORADO

SURVEYED BY	BART HUNTING, C.R.	03-01-18	SCALE
DRAWN BY	M.D.	05-15-18	1" = 200'
TARGET BOTTOM HOLE DRAWING		FIGURE #6A	



UELS, LLC  
Corporate Office \* 85 South 200 East  
Vernal, UT 84078 \* (435) 789-1017