


K:\SYNERGY RESOURCES\2016_121_BOOMERANG_T5N_R66W_SEC_5 PLATS BOOMERANG AS BUILT BOOMERANG PLAT AB.dwg: 1/10/2018 11:52:19 AM .zch

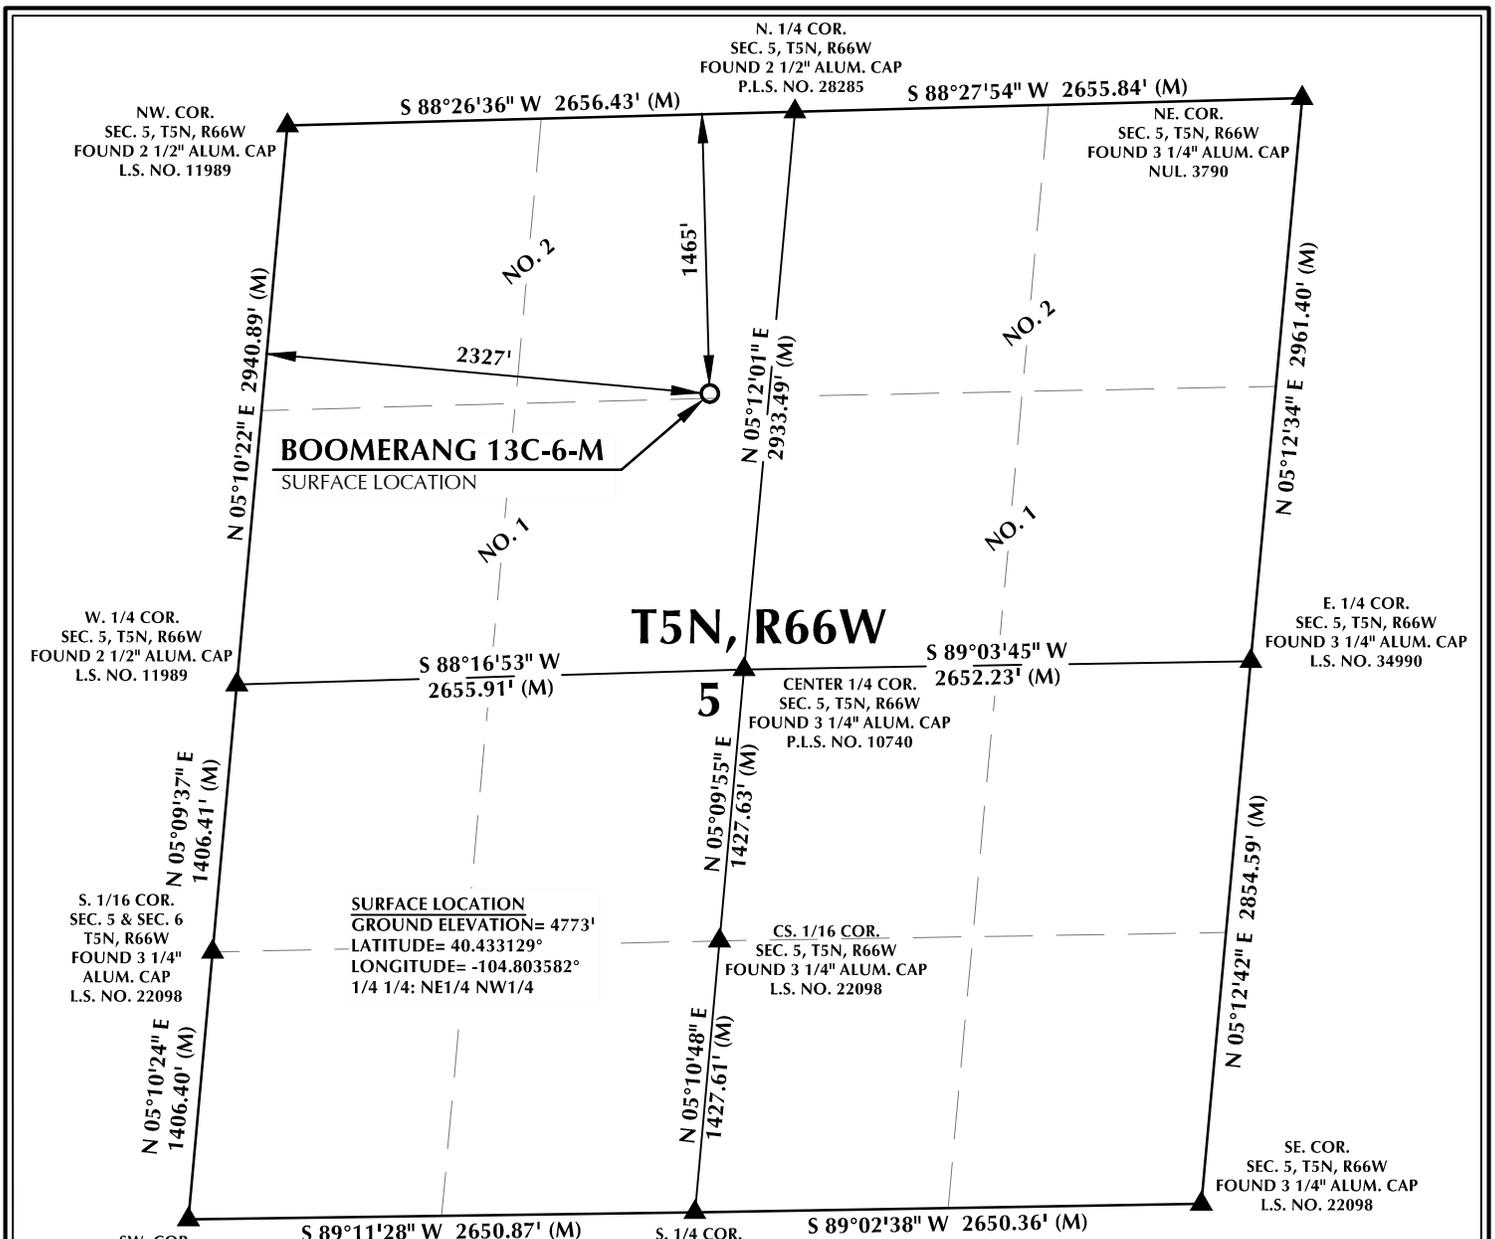


CERTIFICATE OF SURVEYOR:

THIS IS TO CERTIFY THAT THE ABOVE PLAT WAS PREPARED FROM FIELD NOTES OF ACTUAL SURVEYS MADE BY ME OR UNDER MY SUPERVISION AND THAT THE SAME ARE TRUE AND CORRECT TO THE BEST OF MY KNOWLEDGE AND BELIEF. THIS CERTIFICATE DOES NOT REPRESENT A LAND SURVEY PLAT OR IMPROVEMENT SURVEY PLAT AS DEFINED BY C.R.S. §§ 53-102 AND CANNOT BE RELIED UPON TO DETERMINE OWNERSHIP.

John R. Slaugh
 JOHN R. SLAUGH
 PROFESSIONAL LAND SURVEYOR
 COLORADO REGISTRATION NUMBER 38230
 1/12/18

NOTICE:
 ACCORDING TO COLORADO STATE LAW YOU MUST COMMENCE LEGAL ACTION BASED UPON ANY DEFECT IN THIS SURVEY WITHIN THREE YEARS AFTER YOU FIRST DISCOVER SUCH DEFECT. IN NO EVENT MAY ANY ACTION BE BASED UPON ANY DEFECT IN THIS SURVEY BE COMMENCED MORE THAN TEN YEARS FROM THE DATE ON THE CERTIFICATION SHOWN HEREON.

SW. COR. SEC. 5, T5N, R66W FOUND 3 1/4" ALUM. CAP P.L.S. NO. 25381
 S. 1/4 COR. SEC. 5, T5N, R66W FOUND 3 1/4" ALUM. CAP P.L.S. NO. 25381
 S. 1/16 COR. SEC. 5 & SEC. 6 T5N, R66W FOUND 3 1/4" ALUM. CAP L.S. NO. 22098
 W. 1/4 COR. SEC. 5, T5N, R66W FOUND 2 1/2" ALUM. CAP L.S. NO. 11989
 N. 1/4 COR. SEC. 5, T5N, R66W FOUND 2 1/2" ALUM. CAP P.L.S. NO. 28285
 NE. COR. SEC. 5, T5N, R66W FOUND 3 1/4" ALUM. CAP NUL. 3790
 E. 1/4 COR. SEC. 5, T5N, R66W FOUND 3 1/4" ALUM. CAP L.S. NO. 34990
 SE. COR. SEC. 5, T5N, R66W FOUND 3 1/4" ALUM. CAP L.S. NO. 22098
 CENTER 1/4 COR. SEC. 5, T5N, R66W FOUND 3 1/4" ALUM. CAP P.L.S. NO. 10740
 CS. 1/16 COR. SEC. 5, T5N, R66W FOUND 3 1/4" ALUM. CAP L.S. NO. 22098

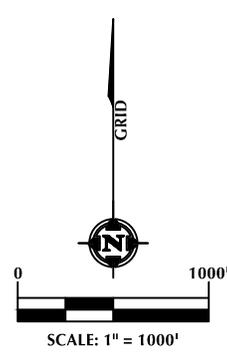

NOTES:

- ▲ INDICATES SECTION CORNER.
- INDICATES CALCULATED CORNER.
- DRAWING LATITUDE AND LONGITUDE COORDINATES ARE NAD 83 (2011)(EPOCH:2010).
- ELEVATION BASED ON NAVD88 (GEOID12B).
- BASIS OF BEARING DERIVED FROM COLORADO COORDINATE SYSTEM OF 1983 NORTH ZONE.
- ALL MEASURED DISTANCES ARE GRID. COMBINED SCALE FACTOR: .99973538 CALCULATED FROM THE W. 1/4 CORNER OF SECTION 5, T5N, R66W.
- OPERATOR: ROB WILSON / PDOP = 1.4.
- SEE ADDENDUM TO WELL LOCATION CERTIFICATE FOR EXISTING IMPROVEMENTS WITHIN 500' OF THE WELL PAD.
- WELL FOOTAGES ARE MEASURED AT RIGHT ANGLES TO THE SECTION LINES.
- NO. 1 & NO. 2 AS SHOWN HEREON ARE GOVERNMENT LOTS 1 & 2 PER THE ORIGINAL GLO SURVEY.

WELL PAD - BOOMERANG 21-5 PAD

**BOOMERANG 13C-6-M (AS-BUILT)
 WELL LOCATION CERTIFICATE**

**1465' FNL & 2327' FWL,
 LOT 2 (NENW) (SURFACE)
 T5N, R66W, 6TH P.M.
 WELD COUNTY, COLORADO**

SRC ENERGY
 1675 Broadway, Suite 2600
 Denver, Colorado 80202

CONSULTING, LLC

609

SHERIDAN OFFICE
 1095 Saberton Avenue
 Sheridan, Wyoming 82801
 Phone 307-674-0609

LOVELAND OFFICE
 1635 Foxtrail Drive, Suite 204
 Loveland, Colorado 80538
 Phone 970-776-4331

DRAFTED BY:	MDB	CHECKED BY:	JRS
DATE DRAFTED:	1/12/18	DATE SURVEYED:	1/3/18
REVISED:		FILE NAME:	16-121