


K:\SYNERGY RESOURCES\2016_121_BOOMERANG_T5N_R66W_SEC_5 PLATS BOOMERANG AS BUILT BOOMERANG PLAT AB.dwg: 1/10/2018 11:53:34 AM .zdch

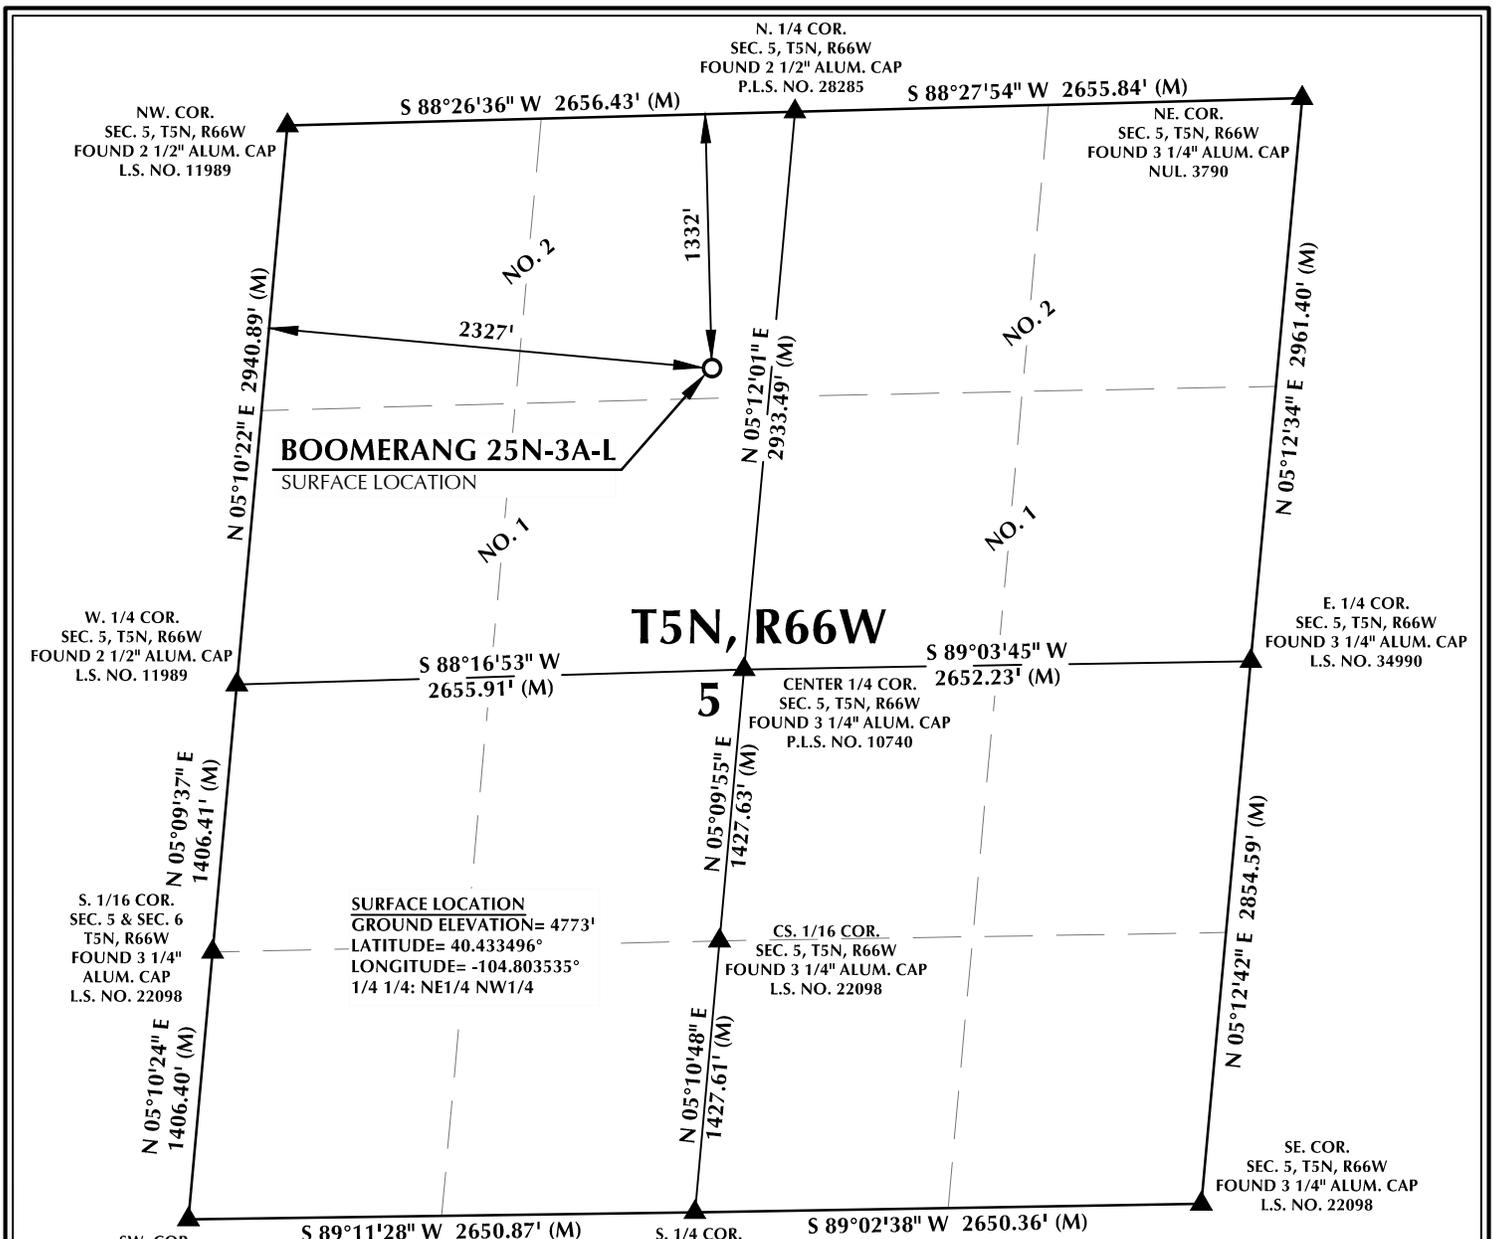

BOOMERANG 25N-3A-L
SURFACE LOCATION

SURFACE LOCATION
GROUND ELEVATION= 4773'
LATITUDE= 40.433496°
LONGITUDE= -104.803535°
1/4 1/4: NE1/4 NW1/4

T5N, R66W

5
CENTER 1/4 COR.
SEC. 5, T5N, R66W
FOUND 3 1/4" ALUM. CAP
P.L.S. NO. 10740


CS. 1/16 COR.
SEC. 5, T5N, R66W
FOUND 3 1/4" ALUM. CAP
L.S. NO. 22098

CERTIFICATE OF SURVEYOR:

THIS IS TO CERTIFY THAT THE ABOVE PLAT WAS PREPARED FROM FIELD NOTES OF ACTUAL SURVEYS MADE BY ME OR UNDER MY SUPERVISION AND THAT THE SAME ARE TRUE AND CORRECT TO THE BEST OF MY KNOWLEDGE AND BELIEF. THIS CERTIFICATE DOES NOT REPRESENT A LAND SURVEY PLAT OR IMPROVEMENT SURVEY PLAT AS DEFINED BY C.R.S. §§ 38-53-102 AND CANNOT BE RELIED UPON TO DETERMINE OWNERSHIP.

John R. Slaugh
JOHN R. SLAUGH
PROFESSIONAL LAND SURVEYOR
COLORADO REGISTRATION NUMBER: 38230
1/12/18

NOTICE:
ACCORDING TO COLORADO STATE LAW YOU MUST COMMENCE LEGAL ACTION BASED UPON ANY DEFECT IN THIS SURVEY WITHIN THREE YEARS AFTER YOU FIRST DISCOVER SUCH DEFECT. IN NO EVENT MAY ANY ACTION BASED UPON ANY DEFECT IN THIS SURVEY BE COMMENCED MORE THAN TEN YEARS FROM THE DATE ON THE CERTIFICATION SHOWN HEREON.

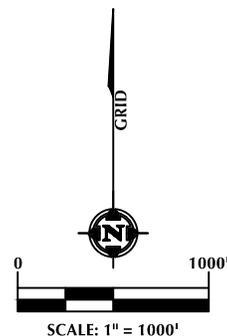

NOTES:

- ▲ INDICATES SECTION CORNER.
- INDICATES CALCULATED CORNER.
- DRAWING LATITUDE AND LONGITUDE COORDINATES ARE NAD 83 (2011)(EPOCH:2010).
- ELEVATION BASED ON NAVD88 (GEOID12B).
- BASIS OF BEARING DERIVED FROM COLORADO COORDINATE SYSTEM OF 1983 NORTH ZONE.
- ALL MEASURED DISTANCES ARE GRID.
COMBINED SCALE FACTOR: .99973538 CALCULATED FROM THE W. 1/4 CORNER OF SECTION 5, T5N, R66W.
- OPERATOR: ROB WILSON / PDOP = 1.4.
- SEE ADDENDUM TO WELL LOCATION CERTIFICATE FOR EXISTING IMPROVEMENTS WITHIN 500' OF THE WELL PAD.
- WELL FOOTAGES ARE MEASURED AT RIGHT ANGLES TO THE SECTION LINES.
- NO. 1 & NO. 2 AS SHOWN HEREON ARE GOVERNMENT LOTS 1 & 2 PER THE ORIGINAL GLO SURVEY.

WELL PAD - BOOMERANG 21-5 PAD

BOOMERANG 25N-3A-L (AS-BUILT)
WELL LOCATION CERTIFICATE
1332' FNL & 2327' FWL,
LOT 2 (NENW) (SURFACE)
T5N, R66W, 6TH P.M.
WELD COUNTY, COLORADO



CONSULTING, LLC

609

SHERIDAN OFFICE
1095 Saberton Avenue
Sheridan, Wyoming 82801
Phone 307-674-0609

LOVELAND OFFICE
1635 Foxtrail Drive, Suite 204
Loveland, Colorado 80538
Phone 970-776-4331

DRAFTED BY:	MDB	CHECKED BY:	JRS
DATE DRAFTED:	1/12/18	DATE SURVEYED:	1/3/18
REVISED:		FILE NAME:	16-121