




Lat40°, Inc. 6250 W. 10th Street, Unit 2, Greeley, CO 970-515-5294

# PROPOSED SCALED FACILITY DRAWING

## OWL CREEK 1A PAD


SECTION: 30  
TOWNSHIP: 8N  
RANGE: 64W  
6TH. P.M.  
WELD COUNTY, CO

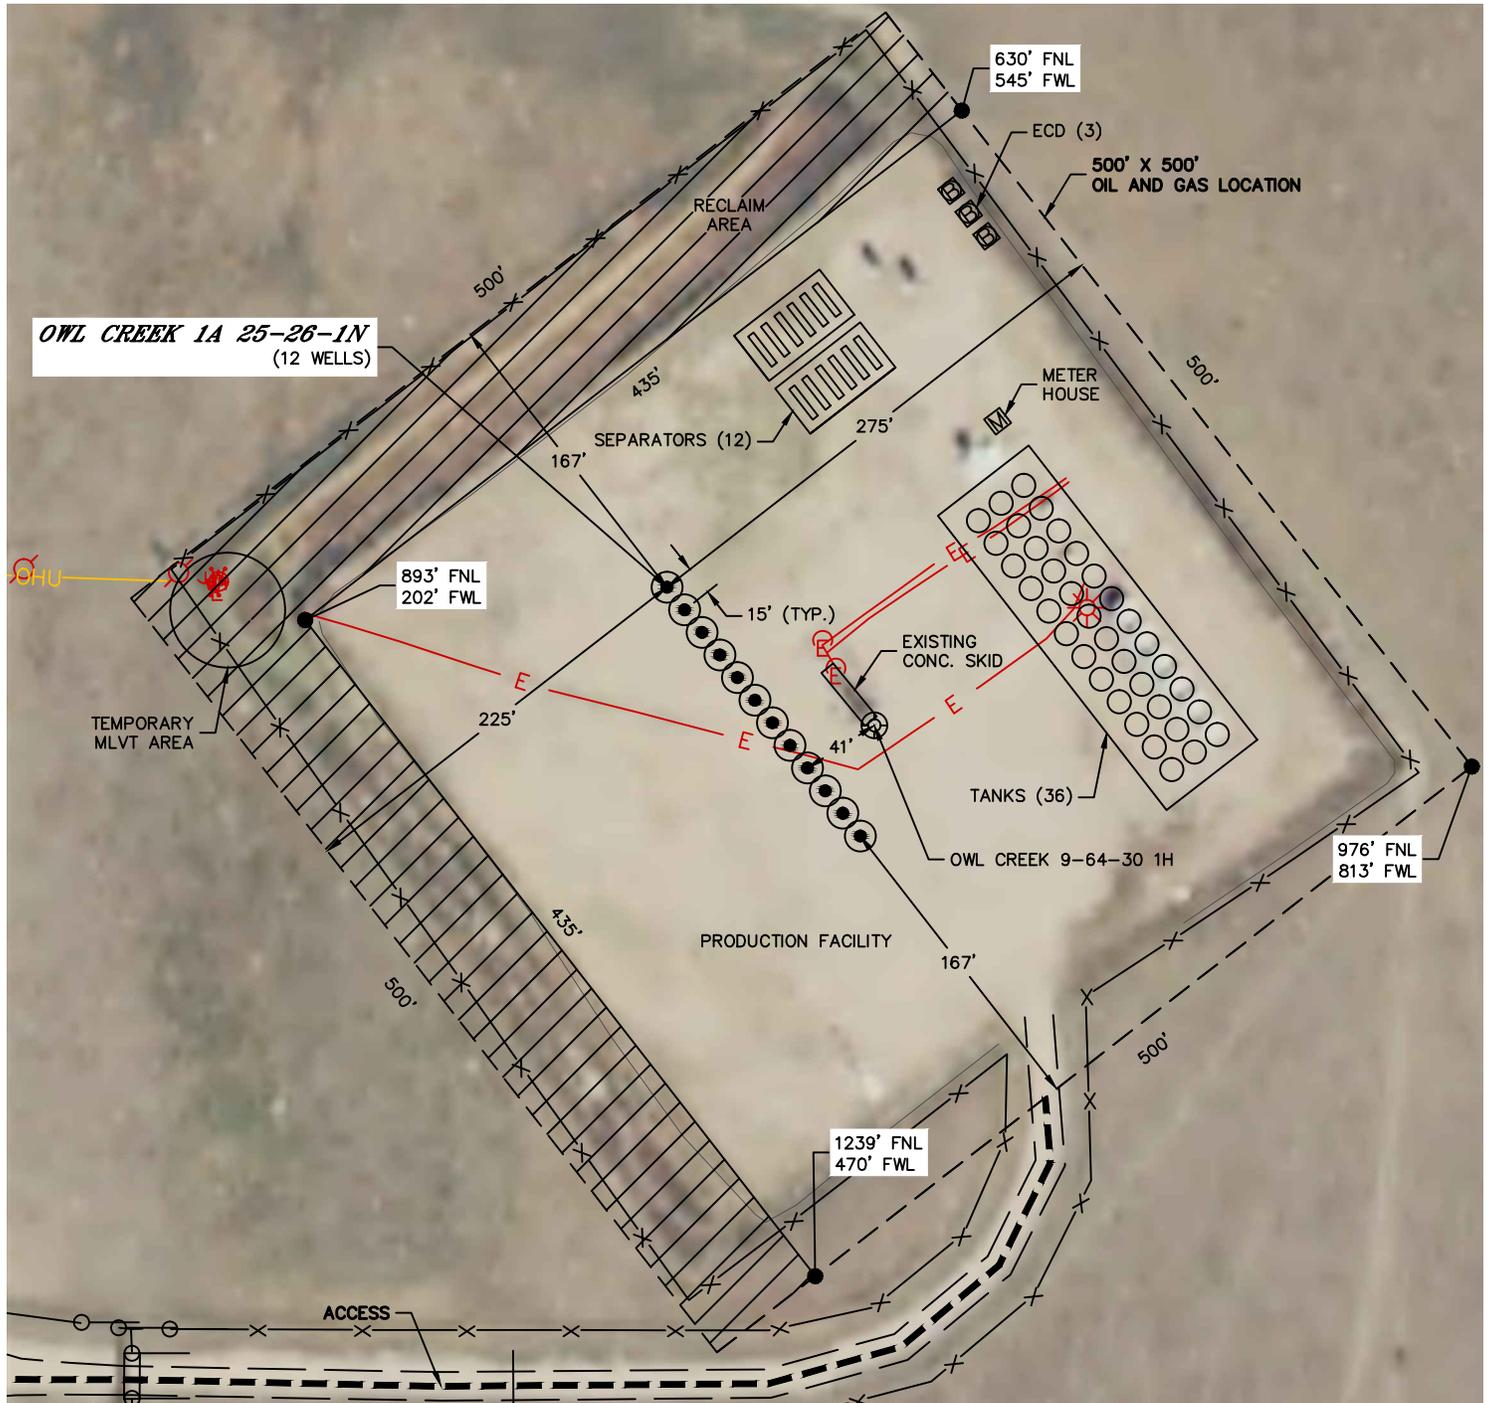

### LEGEND

- PROPOSED WELL HEAD
- TANK BATTERY
- WATER TANK
- WATER VAULT
- SEPARATOR
- ECD
- METER
- VRU- VAPOR RECOVERY UNIT

**TOTAL DISTURBED AREA OF LOCATION: ±5.7 ACRES**  
**TOTAL SIZE OF LOCATION AFTER RECLAMATION: ±4.3 ACRES**

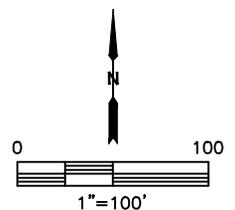

DATE: 2/22/2018  
PROJECT#: 2017149