


WELLBORE DIAGRAM
 DIVERSIFIED OPERATING CORP
 FRANK 35-15
 SWSE SEC 35 T8N R60W
 WELD COUNTY
 05-123-20170

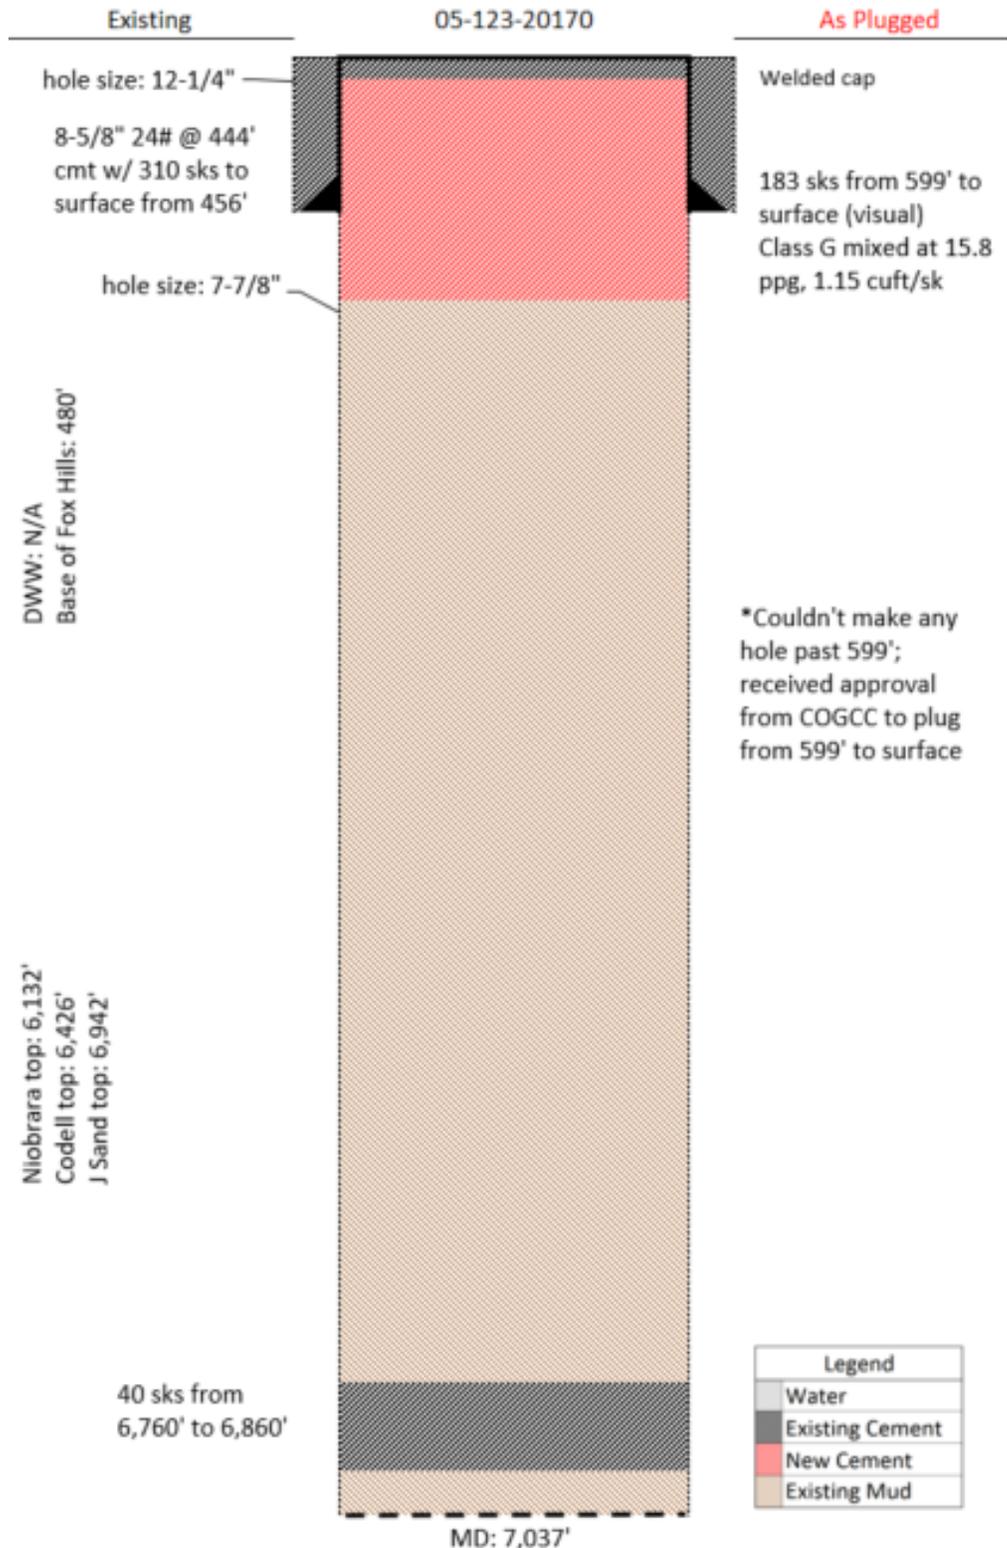

Existing

hole size: 12-1/4"

8-5/8" 24# @ 444'
cmt w/ 310 sks to
surface from 456'

As Plugged

Welded cap

183 sks from 599' to
surface (visual)
Class G mixed at 15.8
ppg, 1.15 cuft/sk

DWW: N/A
 Base of Fox Hills: 480'

*Couldn't make any
hole past 599';
received approval
from COGCC to plug
from 599' to surface

Niobrara top: 6,132'
 Codell top: 6,426'
 J Sand top: 6,942'

40 sks from
6,760' to 6,860'

MD: 7,037'

Legend	
	Water
	Existing Cement
	New Cement
	Existing Mud