


Attachment #1 – Current Wellbore Diagram

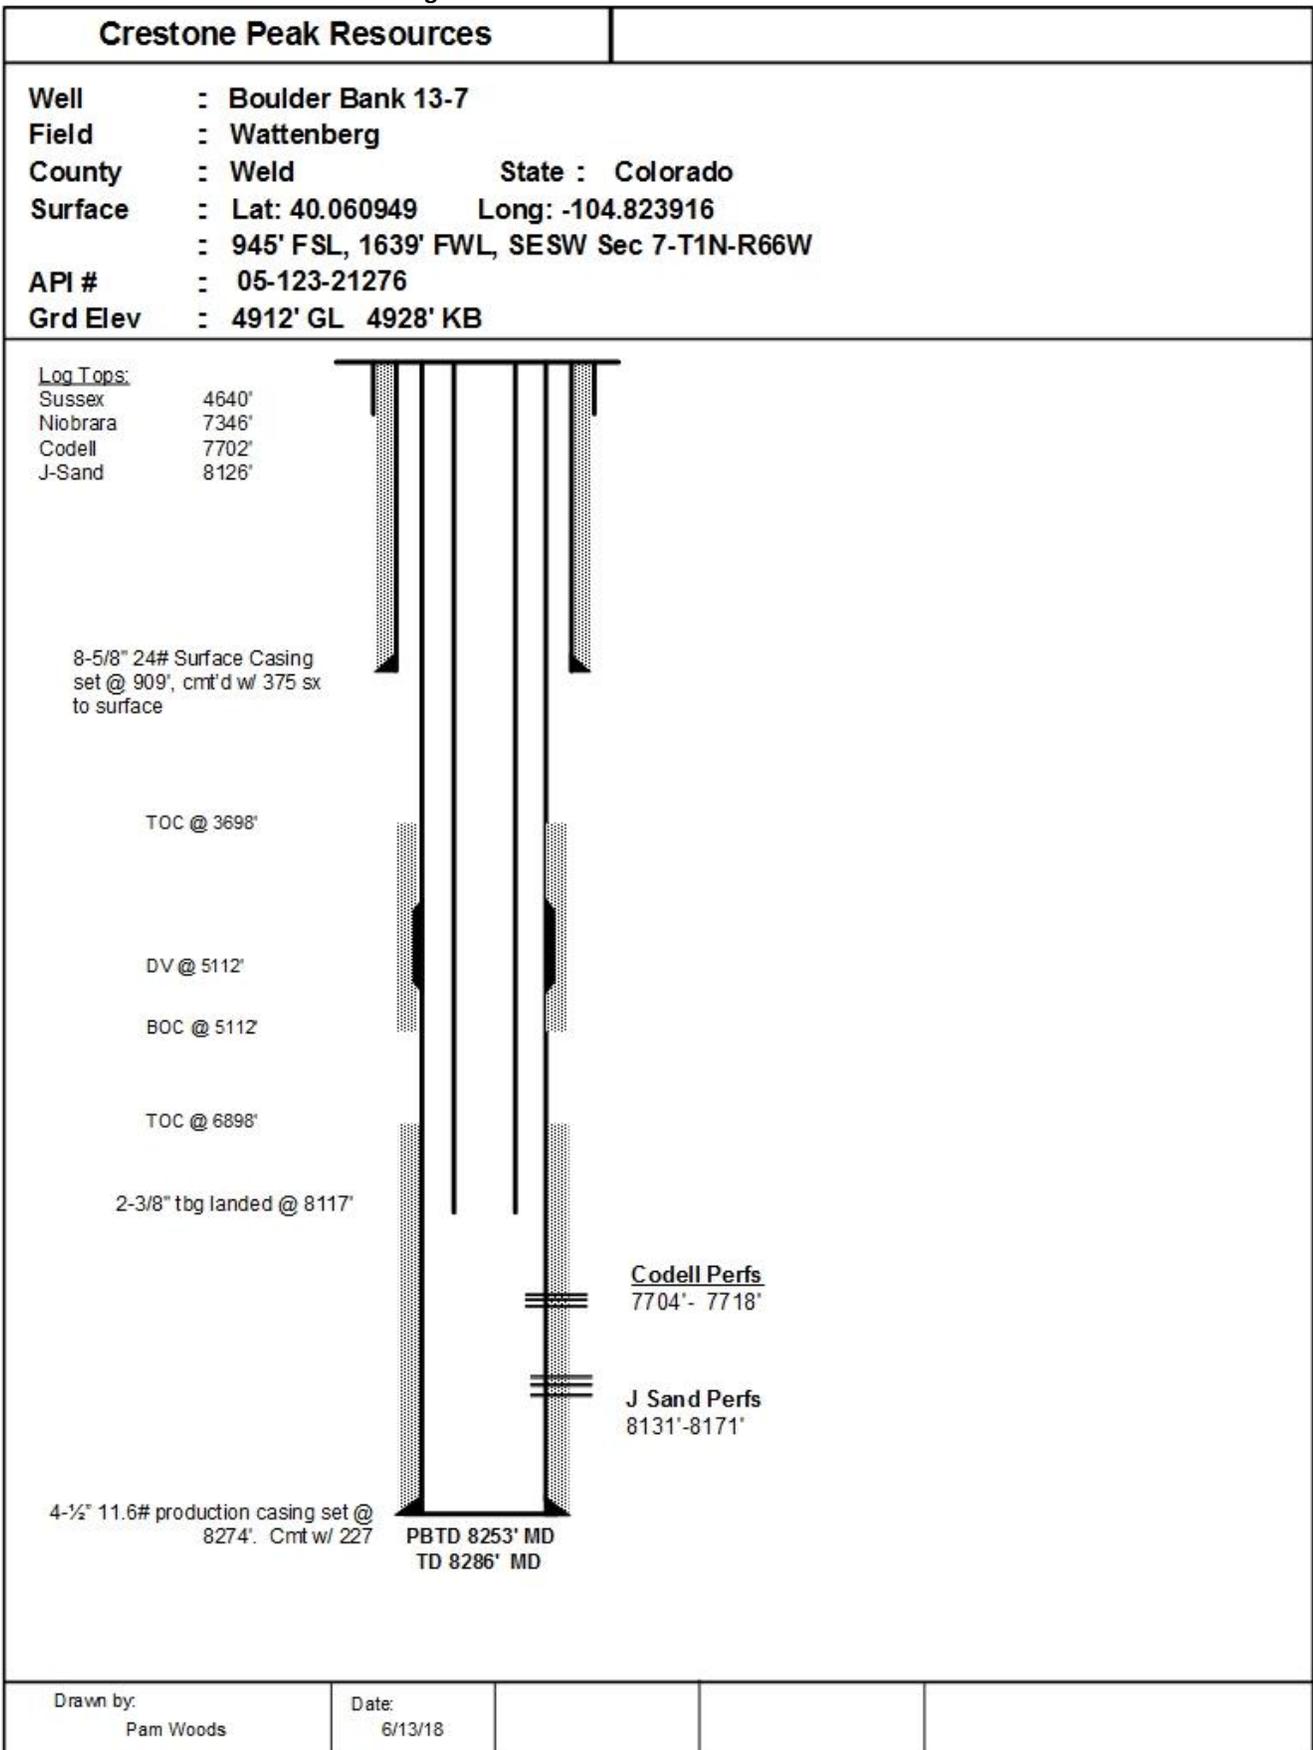


Attachment #2 – Proposed Plugged Wellbore Diagram

Crestone Peak Resources	
Well	: Boulder Bank 13-7
Field	: WATTENBERG
County	: WELD State : Colorado
Surface	: 945' FSL, 1639' FWL, SESW Sec 7-T1N-R66W
API #	: 05-123-21276
Grd Elev	: 4912' GL KB Elev : 4928' KB

Log Tops:


Sussex 4640'
 Niobrara 7348'
 Codell 7702'
 J Sand 8126'

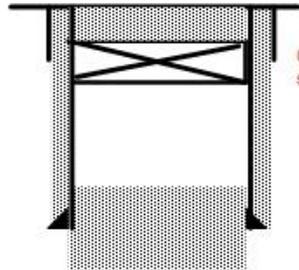

CIBP set @ 80' w 20 sx cement to surface

Surface Casing and Cement
 8-5/8" 24# J-55, Set @ 909'
 Cemented with 375 sxs

65 sx balanced plug ~780' - 960'
 (calculated with 20% excess in OH)

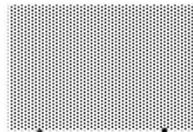

75 sx balanced plug 1,788' - 2,000'
 (calculated with 20% excess in OH)

4-1/2" casing cut at 2,000'


TOC @ 3698'

DV Tool @ 5112'
 BOC @ 5112'

TOC @ 6898'

50 sx balanced plug ~4590'-5170'

CIBP set @ 7290' w 2 sx cement

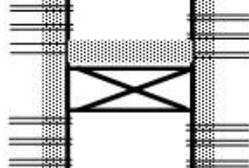

Codell 7704' - 7718'

CIBP set @ 8060' w 2 sx cement

J-Sand 8131'-8171'

Production Casing and Cement
 4-1/2" 11.6# casing set @ 8274'

8253' PBD

8286' TD

Drawn by:
 Pam Woods

5/31/18