

# T1N, R65W

N. 1/4 COR.  
SEC. 30, T1N, R65W  
FOUND 3 1/4" ALUM. CAP  
L.S. NO. 27269

NE. COR.  
SEC. 30, T1N, R65W  
FOUND 2" ALUM. CAP  
ILLEGIBLE

WELLBORE CONTINUES  
INTO SECTION 19

NW. COR.  
SEC. 30, T1N, R65W  
FOUND 2 1/2" ALUM. CAP  
P.L.S. NO. 28656

N 89°02'54" E 2643.34' (M)

N 89°01'41" E 2633.27' (M)

N 00°16'28" W  
1313.05' (M)

N. 1/16 COR.  
SEC. 25, T1N, R66W &  
SEC. 30, T1N, R65W  
FOUND 2 1/2" ALUM. CAP  
P.L.S. NO. 38304

N 00°16'18" W  
1328.61' (M)

NO. 1

N 00°20'35" W 9989'

N 00°08'23" W  
2646.86' (M)

MATCH LINE  
SEE SHEET 2

**SURFACE LOCATION**  
GROUND ELEVATION= 4999.5'  
LATITUDE= 40.015685°  
LONGITUDE= -104.709955°  
1/4 1/4: SE1/4 SW1/4

**LANDING POINT**  
LATITUDE= 40.015869°  
LONGITUDE= -104.712410°  
1/4 1/4: SW1/4 SW1/4

**BOTTOM HOLE LOCATION**  
LATITUDE= 40.043290°  
LONGITUDE= -104.712306°  
1/4 1/4: NW1/4 NW1/4

N 00°13'34" E 2653.16' (M)

30

N 89°09'34" E  
2616.25' (M)

W. 1/4 COR.  
SEC. 30, T1N, R65W  
FOUND 3 1/4" ALUM. CAP  
ILLEGIBLE

N 00°15'58" W  
1320.87' (M)

N 89°09'34" E  
2637.12' (M)

N 00°08'23" W  
1323.98' (M)

CEN. 1/4 COR.  
SEC. 30, T1N, R65W  
SET 2 1/2" ALUM. CAP  
P.L.S. NO. 38512

E. 1/4 COR.  
SEC. 30, T1N, R65W  
FOUND 2 1/2" ALUM. CAP  
P.L.S. NO. 36060

N 00°13'52" E 2653.27' (M)

**JOHNSON**  
**01N-65W-30-5H**  
SURFACE LOCATION

CS. 1/16 COR.  
SEC. 30, T1N, R65W  
FOUND 2 1/2" ALUM. CAP  
P.L.S. NO. 37929

LANDING POINT

1047'

N 00°14'58" W  
1321.00' (M)

S. 1/16 COR.  
SEC. 25, T1N, R66W &  
SEC. 30, T1N, R65W  
FOUND 2" ALUM. CAP  
L.S. NO. 25937

N 00°14'58" W  
1321.00' (M)

1735'

N 89°17'13" E  
2631.55' (M)

N 00°08'14" W  
1323.81' (M)

S. 1/4 COR.  
SEC. 30, T1N, R65W  
FOUND 2 1/2" ALUM. CAP  
L.S. NO. 26952

N 89°16'28" E 2599.08' (M)

SE. COR.  
SEC. 30, T1N, R65W  
FOUND 2 1/2" ALUM. CAP  
L.S. NO. 23027



## CERTIFICATE OF SURVEYOR:


THIS IS TO CERTIFY THAT THE ABOVE PLAN WAS PREPARED FROM FIELD NOTES OF ACTUAL SURVEY MADE BY ME OR UNDER MY SUPERVISION AND TO THE BEST OF MY KNOWLEDGE AND BELIEF THIS CERTIFICATE DOES NOT REPRESENT A LAND SURVEY OR IMPROVEMENT SURVEY AS DEFINED BY C.R.S. 19-51-302 AND CANNOT BE RELIED UPON TO DETERMINE OWNERSHIP.

*Randall K. French*  
38512  
PROFESSIONAL LAND SURVEYOR  
6/4/18  
RANDALL K. FRENCH  
PROFESSIONAL LAND SURVEYOR  
COLORADO REGISTRATION NUMBER: 38512

NOTICE:  
ACCORDING TO COLORADO STATE LAW YOU MUST COMMENCE LEGAL ACTION BASED UPON ANY DEFECT IN THIS SURVEY WITHIN THREE YEARS AFTER YOU FIRST DISCOVER SUCH DEFECT. IN NO EVENT MAY ANY ACTION BASED UPON ANY DEFECT IN THIS SURVEY BE COMMENCED MORE THAN TEN YEARS FROM THE DATE ON THE CERTIFICATION SHOWN HEREON.

## WELL DISTANCES:

BUILDING: ±951' E  
BUILDING UNIT: ±1597' W  
PUBLIC ROAD: ±231' S  
ABOVE GROUND UTILITY: ±271' S  
RAILROAD: ±2827' SE  
PROPERTY LINE: ±230' S  
HIGH OCCUPANCY BUILDING UNIT: ±4232' S  
DESIGNATED OUTSIDE ACTIVITY AREA: 5280'+

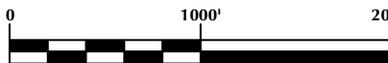

SCALE: 1" = 1000'

## NOTES:

- ▲ INDICATES SECTION CORNER.
- INDICATES CALCULATED CORNER.
- ELEVATION BASED ON NAVD88 (GEOID12B).
- BASIS OF BEARING DERIVED FROM COLORADO COORDINATE SYSTEM OF 1983 NORTH ZONE.
- ALL MEASURED DISTANCES ARE GRID.  
COMBINED SCALE FACTOR: .99972845 CALCULATED FROM THE W. 1/4 CORNER OF SECTION 30, T1N, R65W.
- OPERATOR: PRESTON KNUITSEN / PDOP = 1.4.
- SEE ADDENDUM TO WELL LOCATION CERTIFICATE FOR EXISTING IMPROVEMENTS WITHIN 500' OF THE WELL PAD.
- WELL FOOTAGES ARE MEASURED AT RIGHT ANGLES TO THE SECTION LINES.
- THE BOTTOM OF HOLE BEARS N00°20'35"W, 9989' FROM THE LANDING POINT.
- NO. 1 & NO. 2 AS SHOWN HEREON ARE GOVERNMENT LOTS 1 & 2 PER THE ORIGINAL GLO SURVEY.

## WELL PAD - JOHNSON 01N-65W-30

JOHNSON 01N-65W-30-5H  
WELL LOCATION CERTIFICATE  
230' FSL & 1735' FWL (SESW) (SURFACE)  
300' FSL & 1047' FWL LOT 2 (SWSW) (LANDING POINT)  
LOCATED IN SECTION 30  
300' FNL & 1047' FWL LOT 1 (NWNW) (BOTTOM)  
LOCATED IN SECTION 19  
T1N, R65W, 6TH P.M.  
WELD COUNTY, COLORADO



5950 Cedar Springs Road, Suite 200  
Dallas, Texas 75235




## CONSULTING, LLC

SHERIDAN OFFICE  
1095 Saberton Avenue  
Sheridan, Wyoming 82801  
Phone 307-674-0609

LOVELAND OFFICE  
6706 North Franklin Avenue  
Loveland, Colorado 80538  
Phone 970-776-4331

DRAFTED BY:	GLK	CHECKED BY:	RKF	SHEET NO:
DATE DRAFTED:	1/30/18	DATE SURVEYED:	1/17/18	1
REVISED:	6/4/18	FILE NAME:	17-171	1 OF 2

# T1N, R65W

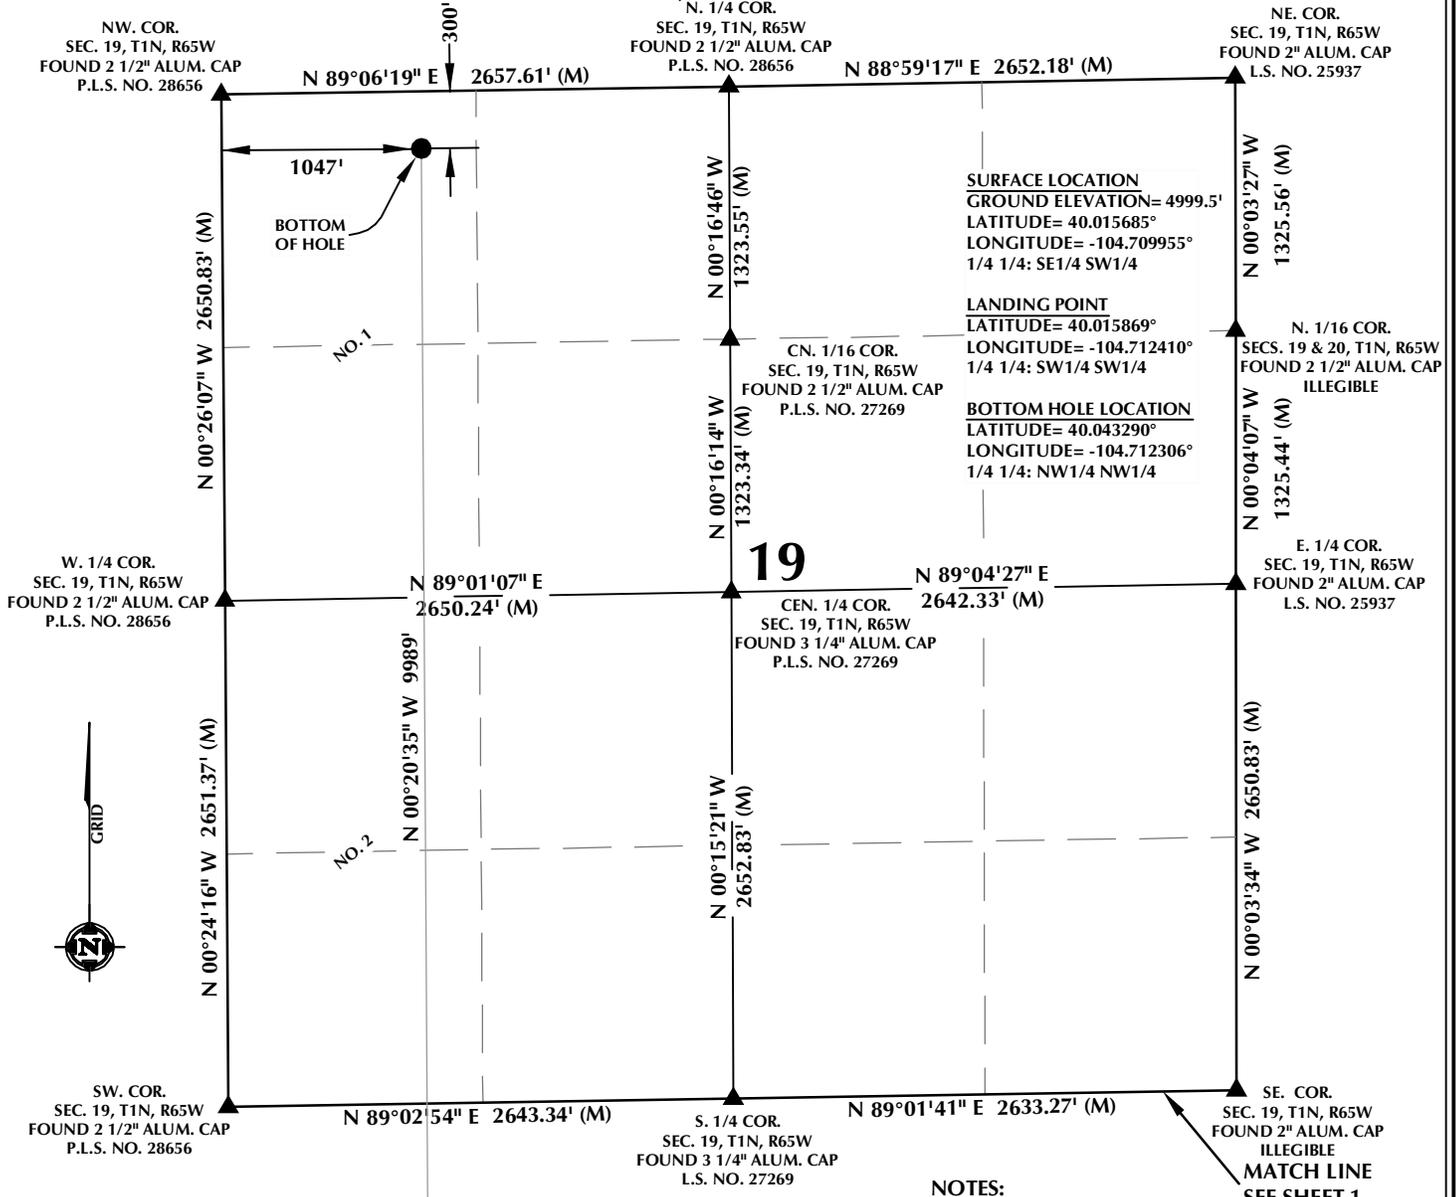

## CERTIFICATE OF SURVEYOR:


THIS IS TO CERTIFY THAT THE ABOVE PLAT WAS PREPARED FROM FIELD NOTES OF ACTUAL SURVEYS MADE BY ME OR UNDER MY SUPERVISION AND TO THE BEST OF MY KNOWLEDGE AND BELIEF. THIS CERTIFICATE DOES NOT REPRESENT A LAND SURVEY PLAT OR IMPROVEMENT SURVEY PLAT AS DEFINED BY C.R.S. 19-51-302 AND CANNOT BE RELIED UPON TO DETERMINE OWNERSHIP.

*Randall K. French*  
 RANDALL K. FRENCH  
 PROFESSIONAL LAND SURVEYOR  
 COLORADO REGISTRATION NUMBER: 38512  
 6/4/18

NOTICE: ACCORDING TO COLORADO STATE LAW YOU MUST COMPLY WITH THE FOLLOWING: UPON ANY DEFECT IN THIS SURVEY WITHIN THREE YEARS AFTER YOU FIRST DISCOVER SUCH DEFECT, IN NO EVENT MAY ANY ACTION BASED UPON ANY DEFECT IN THIS SURVEY BE COMMENCED MORE THAN TEN YEARS FROM THE DATE ON THE CERTIFICATION SHOWN HEREON.

## WELL DISTANCES:

BUILDING: ±951' E  
 BUILDING UNIT: ±1597' W  
 PUBLIC ROAD: ±231' S  
 ABOVE GROUND UTILITY: ±271' S  
 RAILROAD: ±2827' SE  
 PROPERTY LINE: ±230' S  
 HIGH OCCUPANCY BUILDING UNIT: ±4232' S  
 DESIGNATED OUTSIDE ACTIVITY AREA: 5280'+

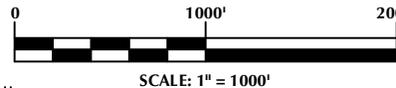

## WELL PAD - JOHNSON 01N-65W-30

JOHNSON 01N-65W-30-5H  
 WELL LOCATION CERTIFICATE  
 230' FSL & 1735' FWL (SESW) (SURFACE)  
 300' FSL & 1047' FWL LOT 2 (SWSW) (LANDING POINT)  
 LOCATED IN SECTION 30  
 300' FNL & 1047' FWL LOT 1 (NWNW) (BOTTOM)  
 LOCATED IN SECTION 19  
 T1N, R65W, 6TH P.M.  
 WELD COUNTY, COLORADO

**VERDAD RESOURCES**  
 5950 Cedar Springs Road, Suite 200  
 Dallas, Texas 75235

**609 CONSULTING, LLC**  
 SHERIDAN OFFICE: 1095 Saberton Avenue, Sheridan, Wyoming 82801, Phone 307-674-0609  
 LOVELAND OFFICE: 6706 North Franklin Avenue, Loveland, Colorado 80538, Phone 970-776-4331

DRAFTED BY:	GLK	CHECKED BY:	RKF	SHEET NO:
DATE DRAFTED:	1/30/18	DATE SURVEYED:	1/17/18	2
REVISED:	6/4/18	FILE NAME:	17-171	2 OF 2