


LOCATION DRAWING HINGLEY 18H-A167 PAD

SECTION: 18
TOWNSHIP: 1N
RANGE: 67W
6TH P.M.
WELD COUNTY, CO

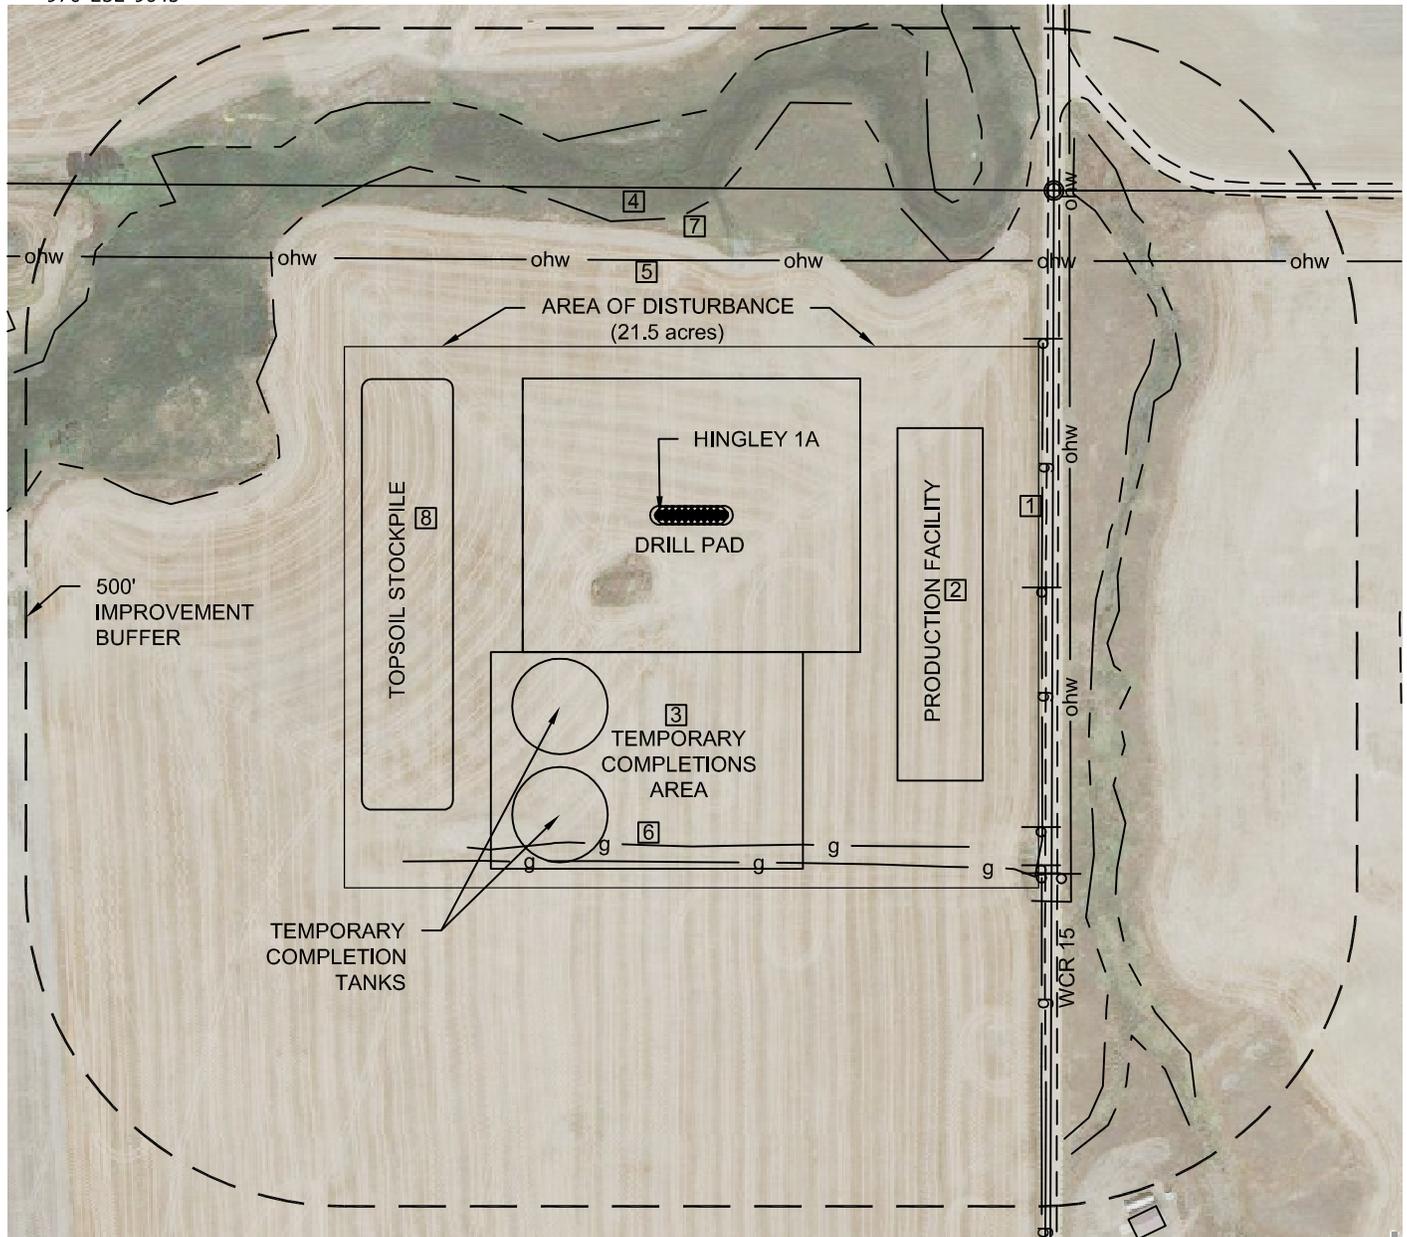

IMPROVEMENTS

(MEASUREMENTS ARE FROM THE PROPOSED
HINGLEY 1A-18H-A167 WELL LOCATION)

- 1 ACCESS: 607' E (WELD COUNTY ROAD 15) & 937' NE
- 2 PROPOSED PRODUCTION FACILITIES: 374' E
- 3 PROPOSED TEMPORARY COMPLETIONS AREA: 215' S
(NORTH TANK 264' SW, SOUTH TANK 421' SW)
- 4 PROPERTY LINE: 514' N & 617' E
- 5 ABOVE GROUND UTILITY: 401' N & 644' E
- 6 EXISTING GAS LINE LOCATES: 518' S, 544' S & 601' E
- 7 DRAINAGE/DITCH: 465' N & 698' E
- 8 TOPSOIL STOCKPILE: 326' W

LEGEND:	
— g —	GAS LINE
— ohw —	OVERHEAD UTILITY LINE
- - - - -	EDGE OF ROAD/ACCESS
— — — — —	PROPERTY LINE
— — — — —	DRAINAGE/DITCH
— X —	FENCE LINE

