




DRILLING COMPANY, INC.
WICHITA, KANSAS

Current Wellbore Diagram

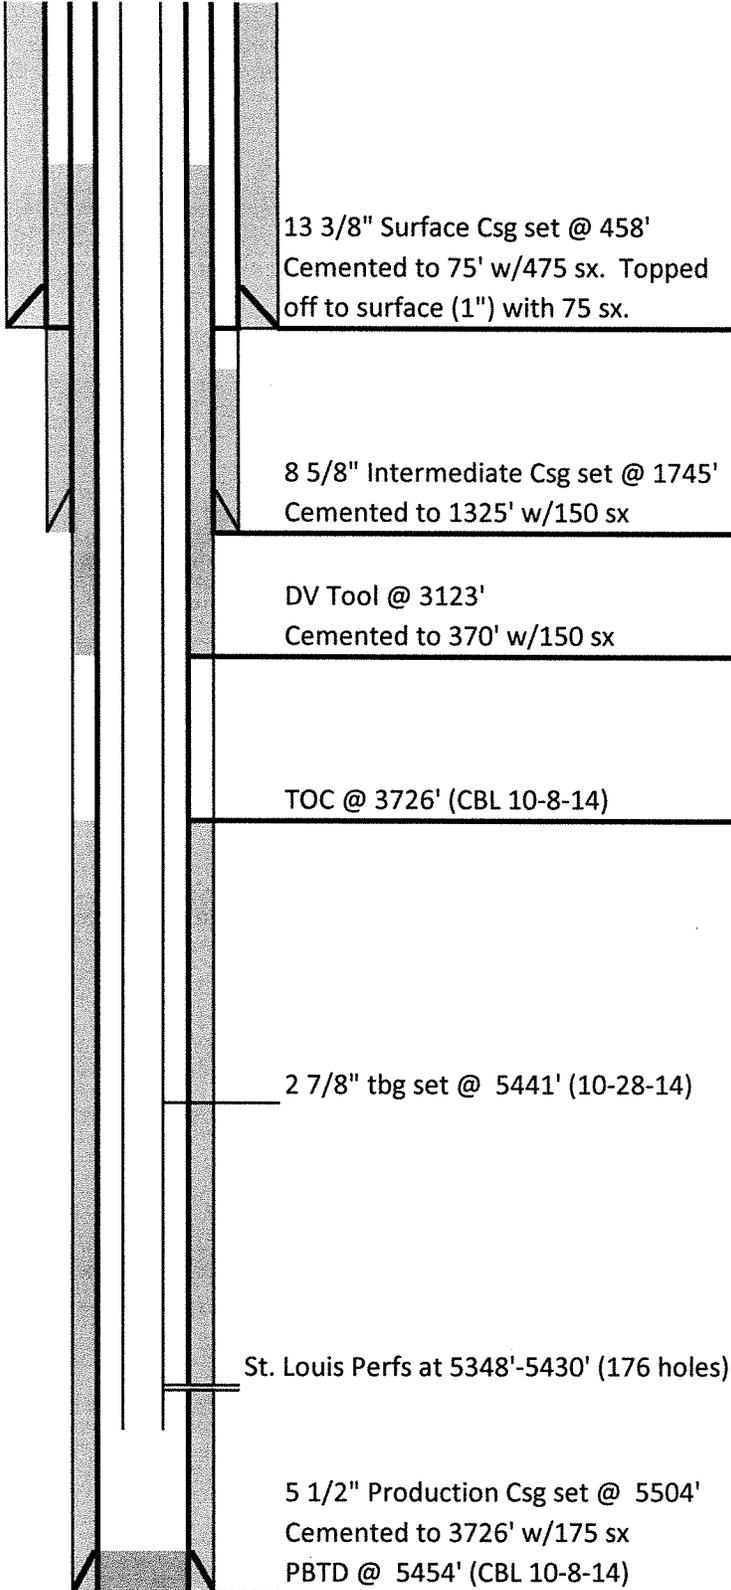

Date: 1/5/2015
Well Name: Champlin-Aldrich "A" #7
Location: 1982' FSL & 900' FEL
 NE/4 SE/4 33-13S-44W
County: Cheyenne
State: Colorado
API: 05-017-07795-00
Spud Date: 9/4/2014

Hole Size 17 1/4"
Surface Casing: Set @ 458' (13 3/8")
Cemented with: 475 sx - topped w/75 sx
Intermediate Csg: Set @ 1745' (8 5/8")
Cemented with: 150 sx
Production Csg: Set @ 5504' (5 1/2")
Cemented with: 175 sx

Log Tops:

Stone Corral	3088
Shawnee	4124
Heebner	4320
Lansing	4360
Marmaton	4714
Cherokee	4866
Atoka	5013
Morrow	5146
Keyes	5243
St. Louis	5306
RTD	5510