




DRILLING COMPANY, INC.
WICHITA, KANSAS

Proposed Wellbore Diagram

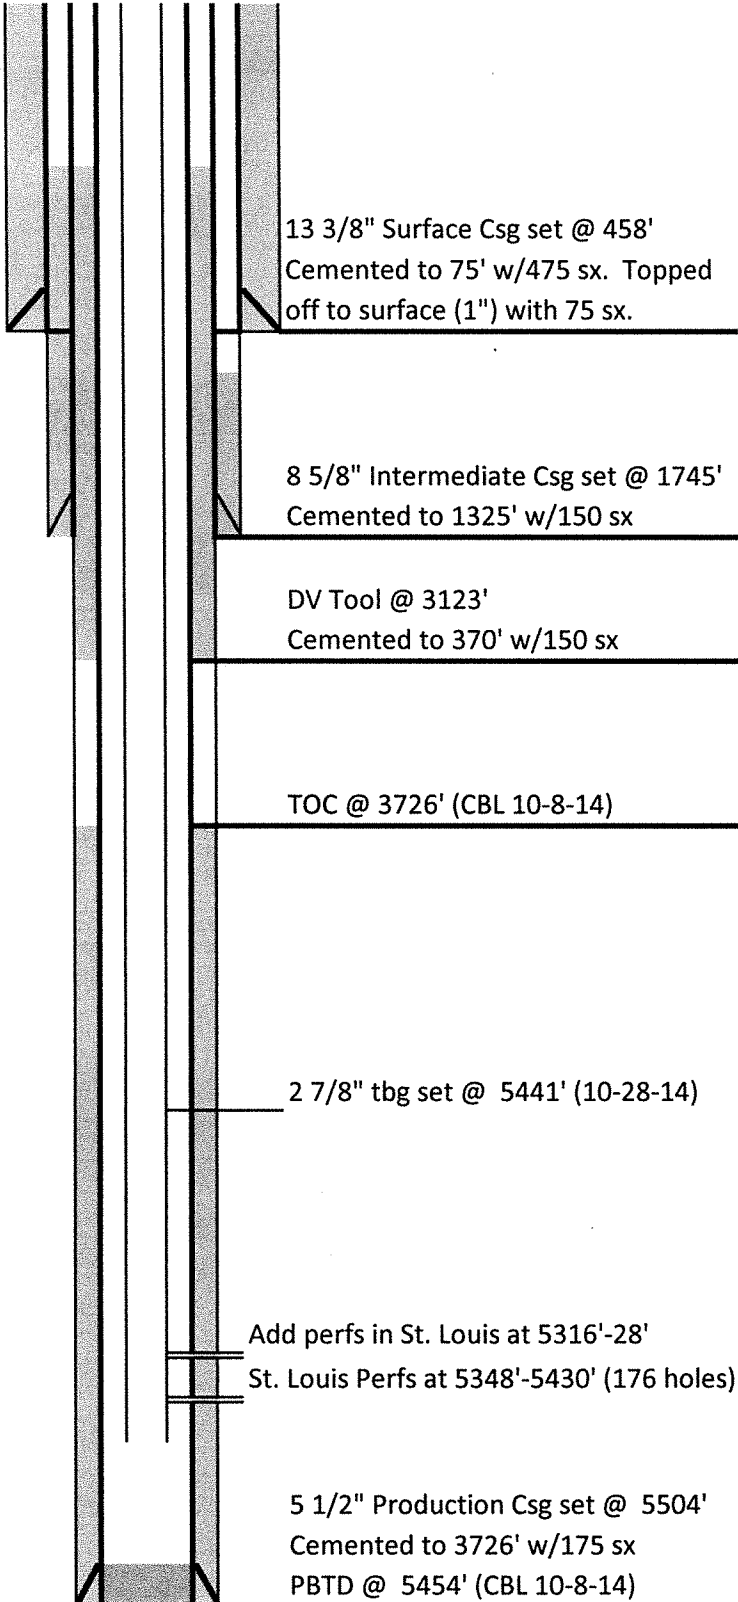

Date: 6/20/2018
 Well Name: Champlin-Aldrich "A" #7
 Location: 1982' FSL & 900' FEL
 NE/4 SE/4 33-13S-44W
 County: Cheyenne
 State: Colorado
 API: 05-017-07795-00
 Spud Date: 9/4/2014
 Date 1st Prod: 12/10/2014

Hole Size 17 1/4"
 Surface Casing: Set @ 458' (13 3/8")
 Cemented with: 475 sx - topped w/75 sx
 Intermediate Csg: Set @ 1745' (8 5/8")
 Cemented with: 150 sx
 Production Csg: Set @ 5504' (5 1/2")
 Cemented with: 175 sx

Log Tops:
 Stone Corral 3088
 Shawnee 4124
 Heebner 4320
 Lansing 4360
 Marmaton 4714
 Cherokee 4866
 Atoka 5013
 Morrow 5146
 Keyes 5243
 St. Louis 5306
 RTD 5510
 LTD 5510