

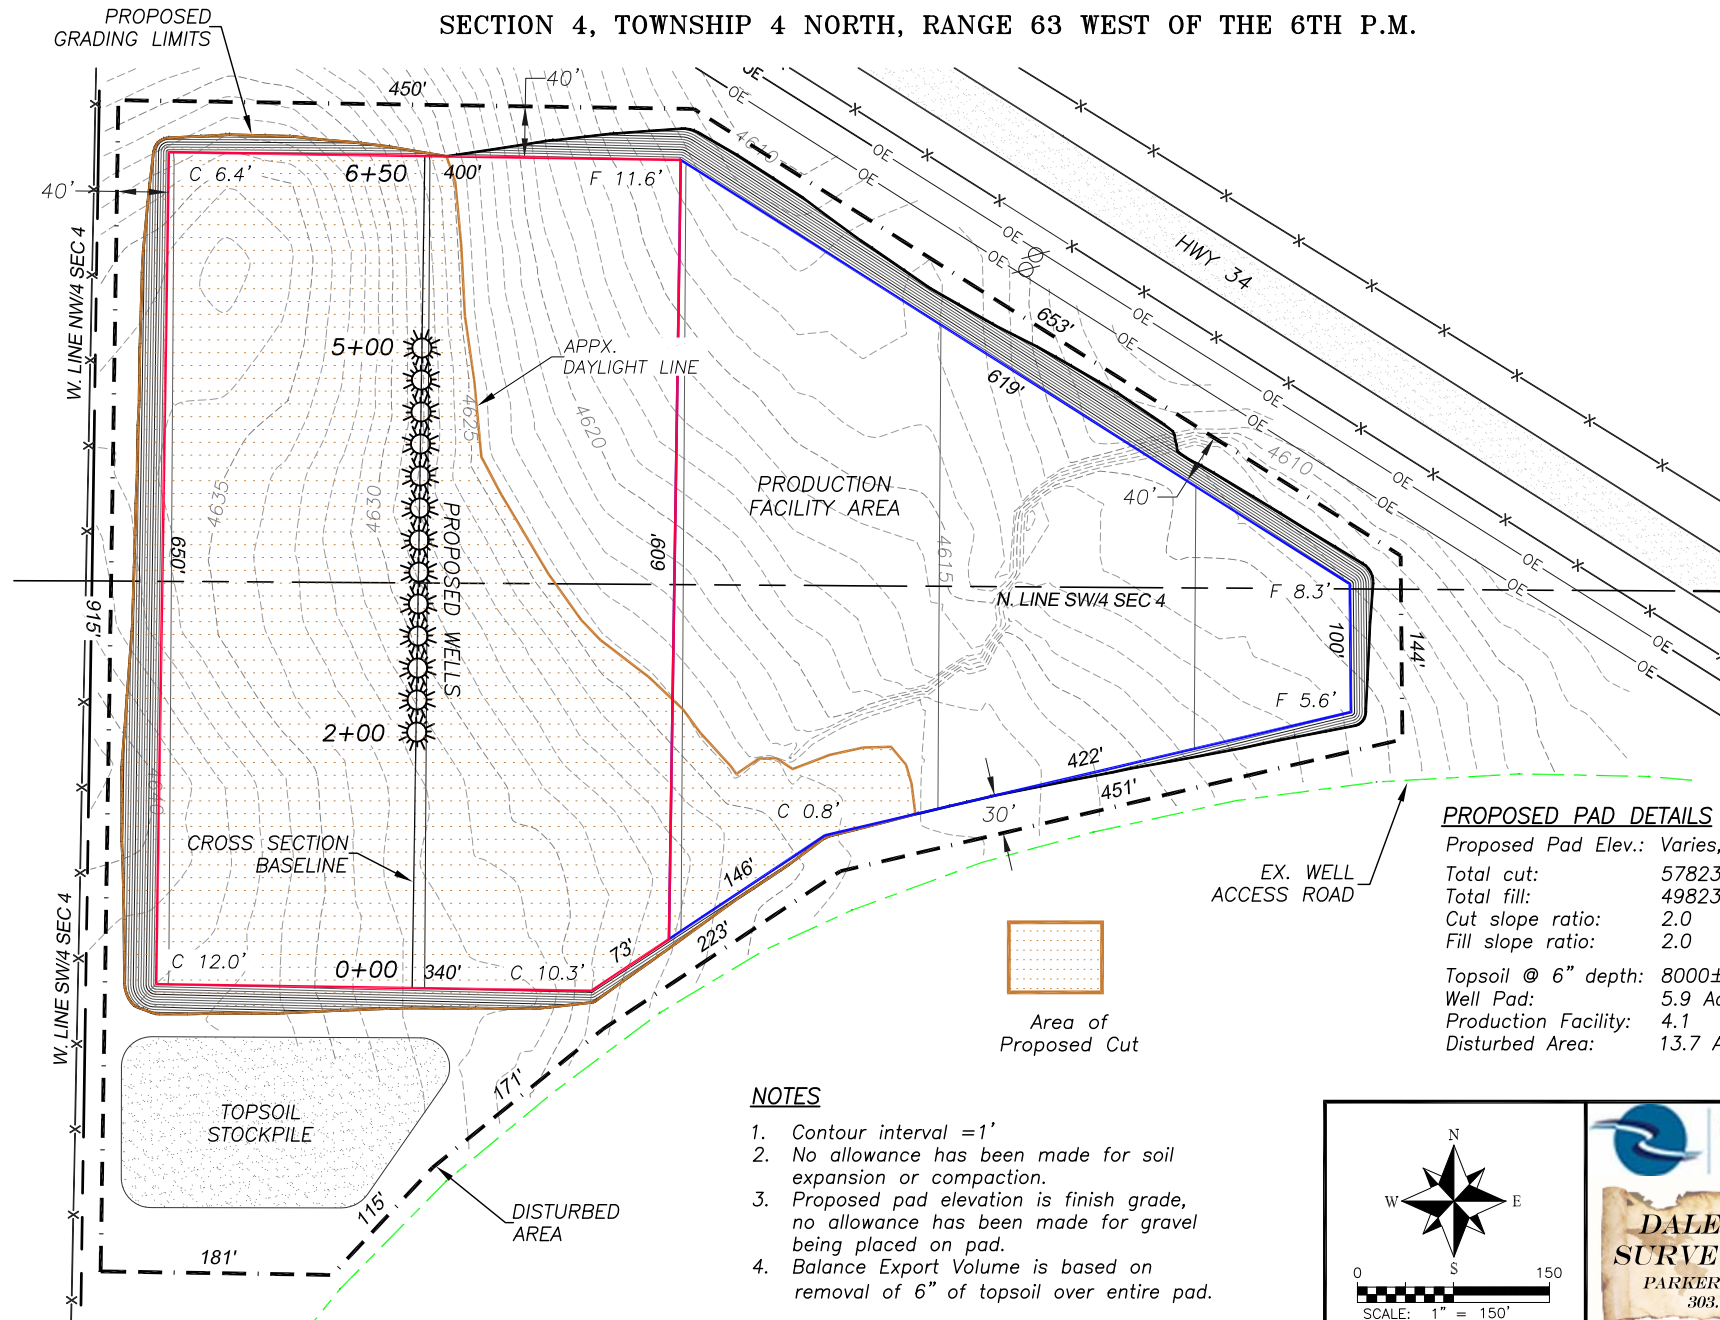
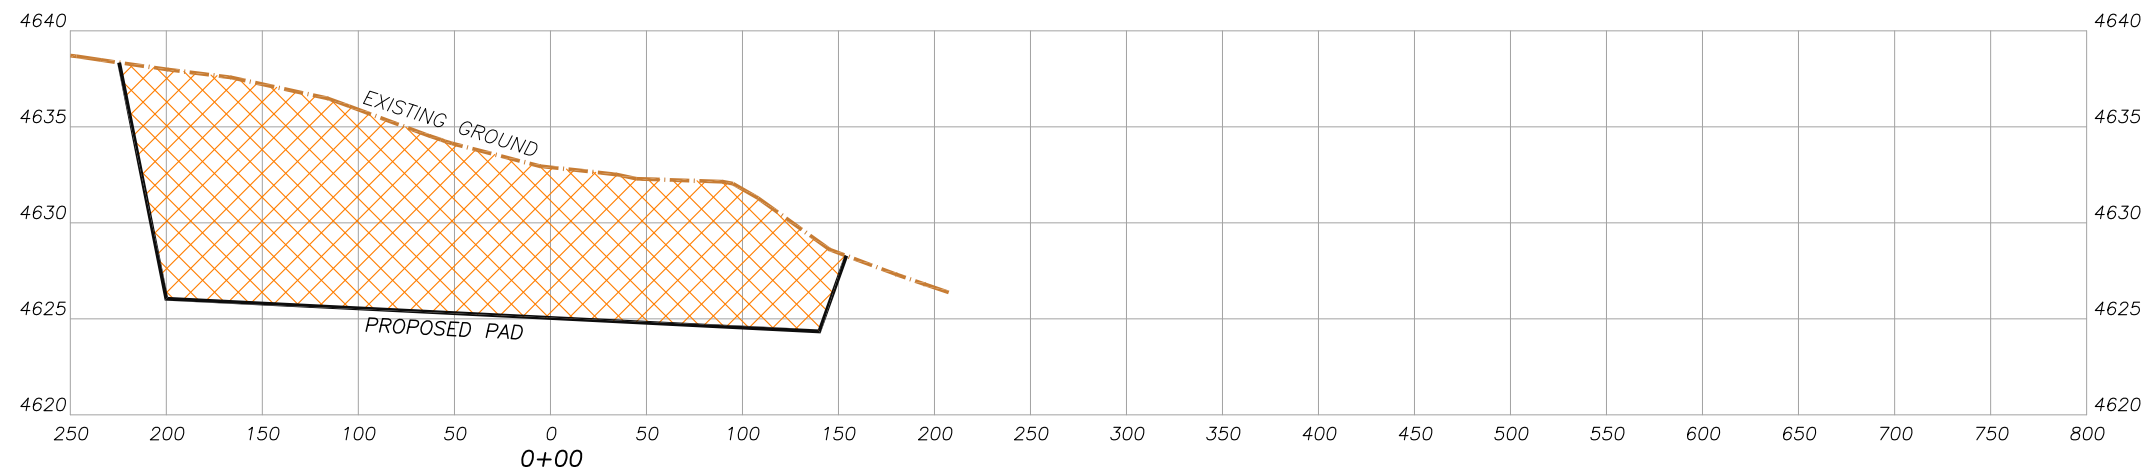


# PROPOSED CUT-FILL EXHIBIT SILVERTON WELL AND PRODUCTION PAD

SECTION 4, TOWNSHIP 4 NORTH, RANGE 63 WEST OF THE 6TH P.M.

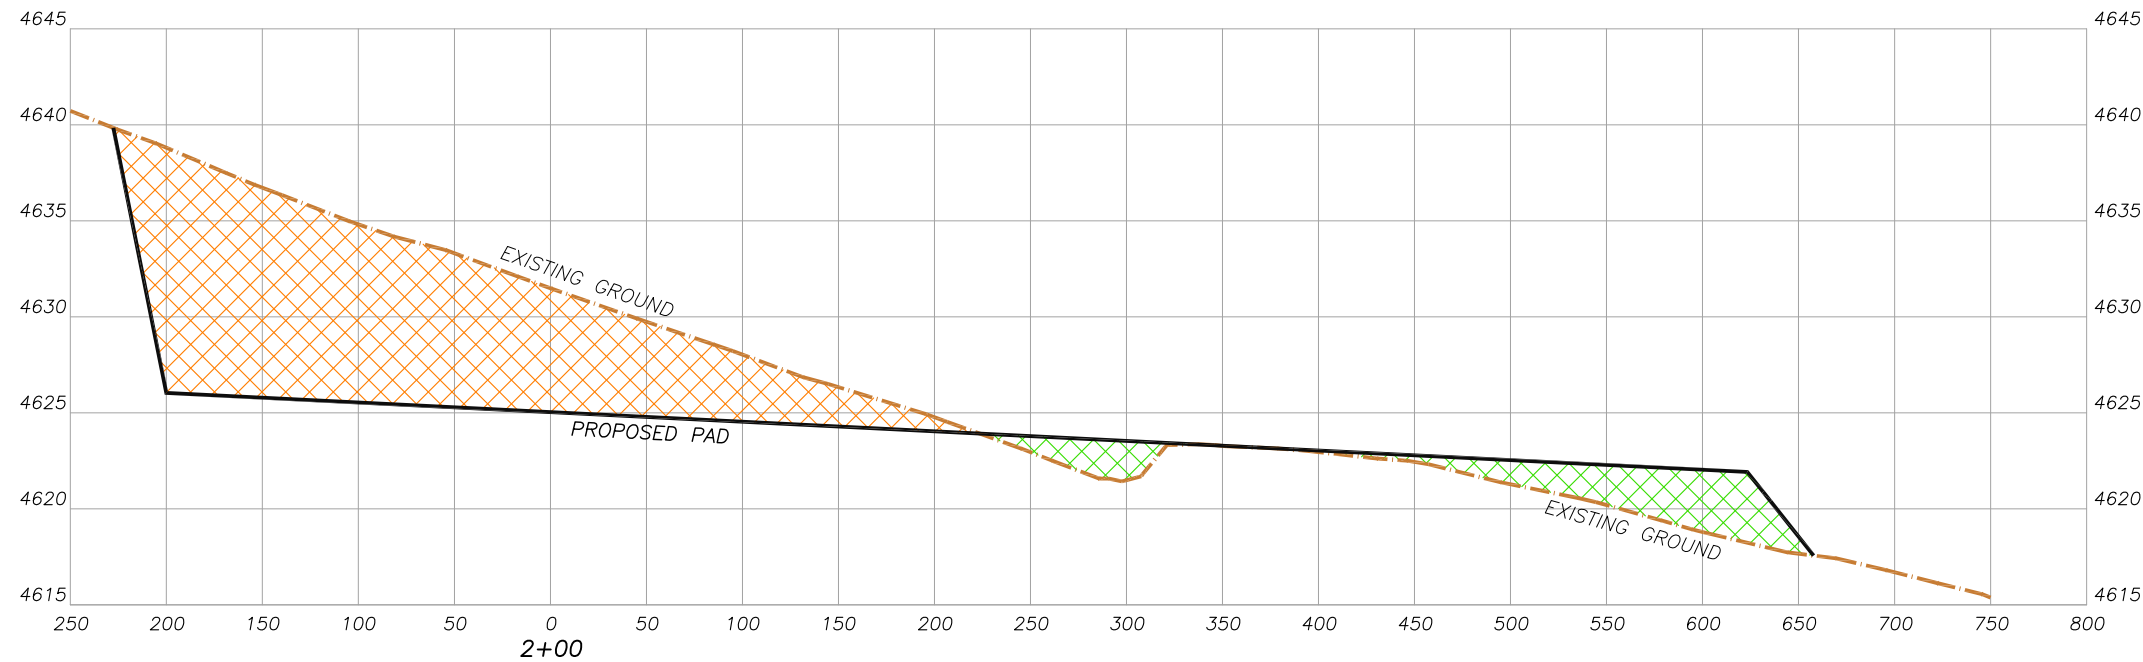



# PROPOSED CROSS-SECTION EXHIBIT SILVERTON WELL AND PRODUCTION PAD SECTION 4, TOWNSHIP 4 NORTH, RANGE 63 WEST OF THE 6TH P.M.

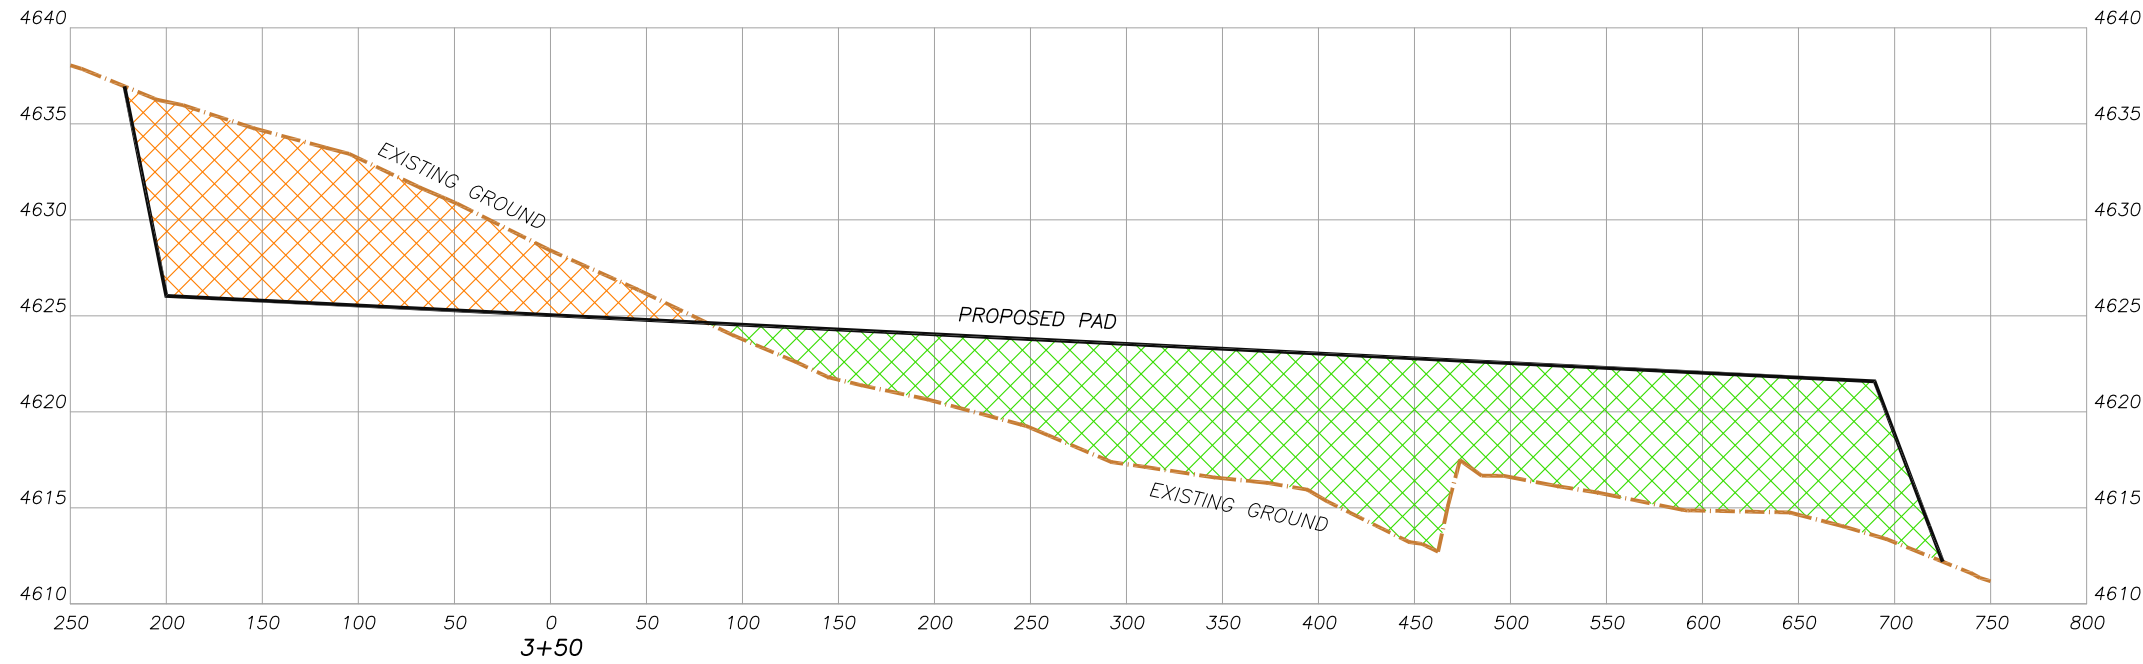

Horizontal Scale 50  
Vertical Scale 5



# PROPOSED CROSS-SECTION EXHIBIT SILVERTON WELL AND PRODUCTION PAD SECTION 4, TOWNSHIP 4 NORTH, RANGE 63 WEST OF THE 6TH P.M.

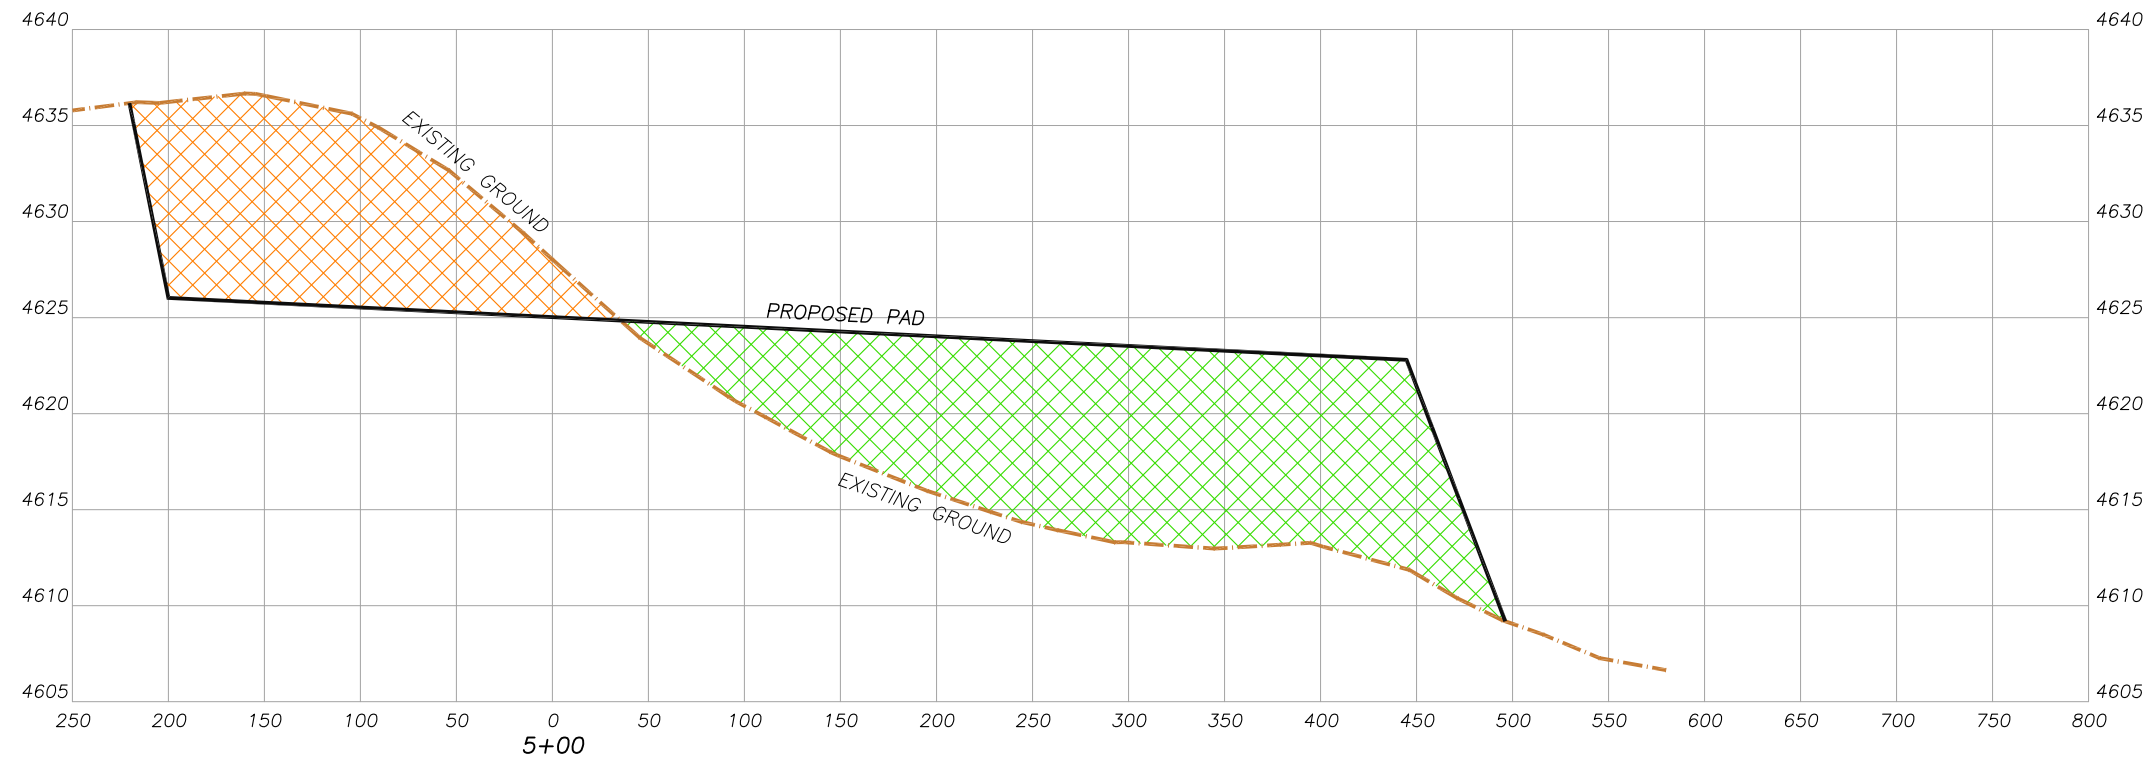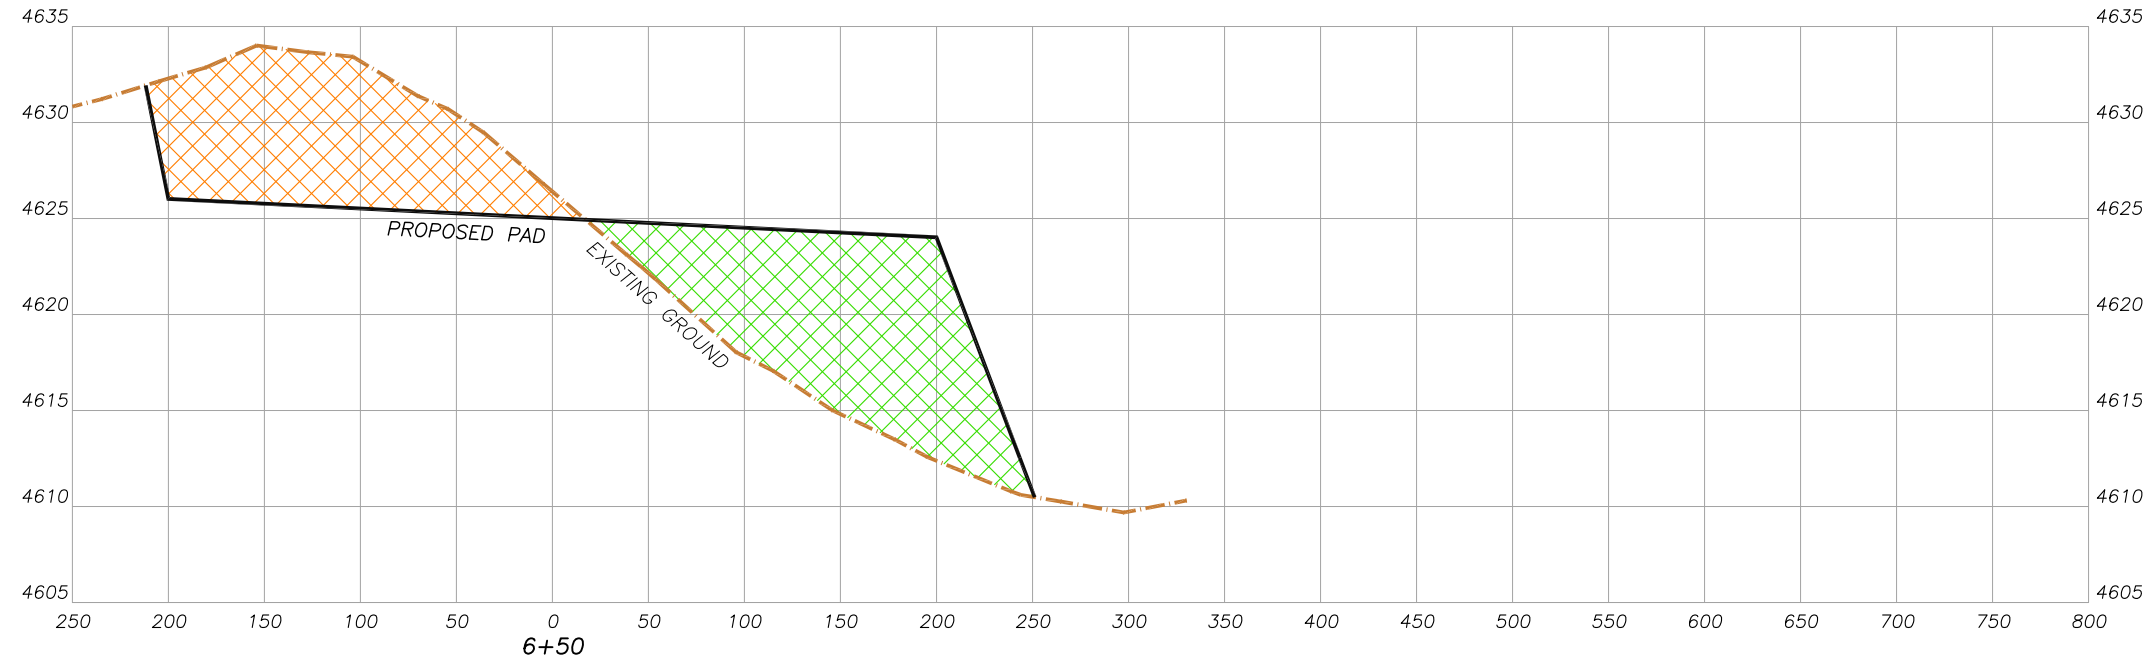

Horizontal Scale 50  
Vertical Scale 5



**PROPOSED RECLAMATION MAP**  
**SILVERTON WELL AND PRODUCTION PAD**  
SECTION 4, TOWNSHIP 4 NORTH, RANGE 63 WEST OF THE 6TH P.M.

