


MULTI WELL PLAN  
SILVERTON WELL & PRODUCTION PAD  
SECTION 4, TOWNSHIP 4 NORTH, RANGE 63 WEST OF THE 6TH P.M.

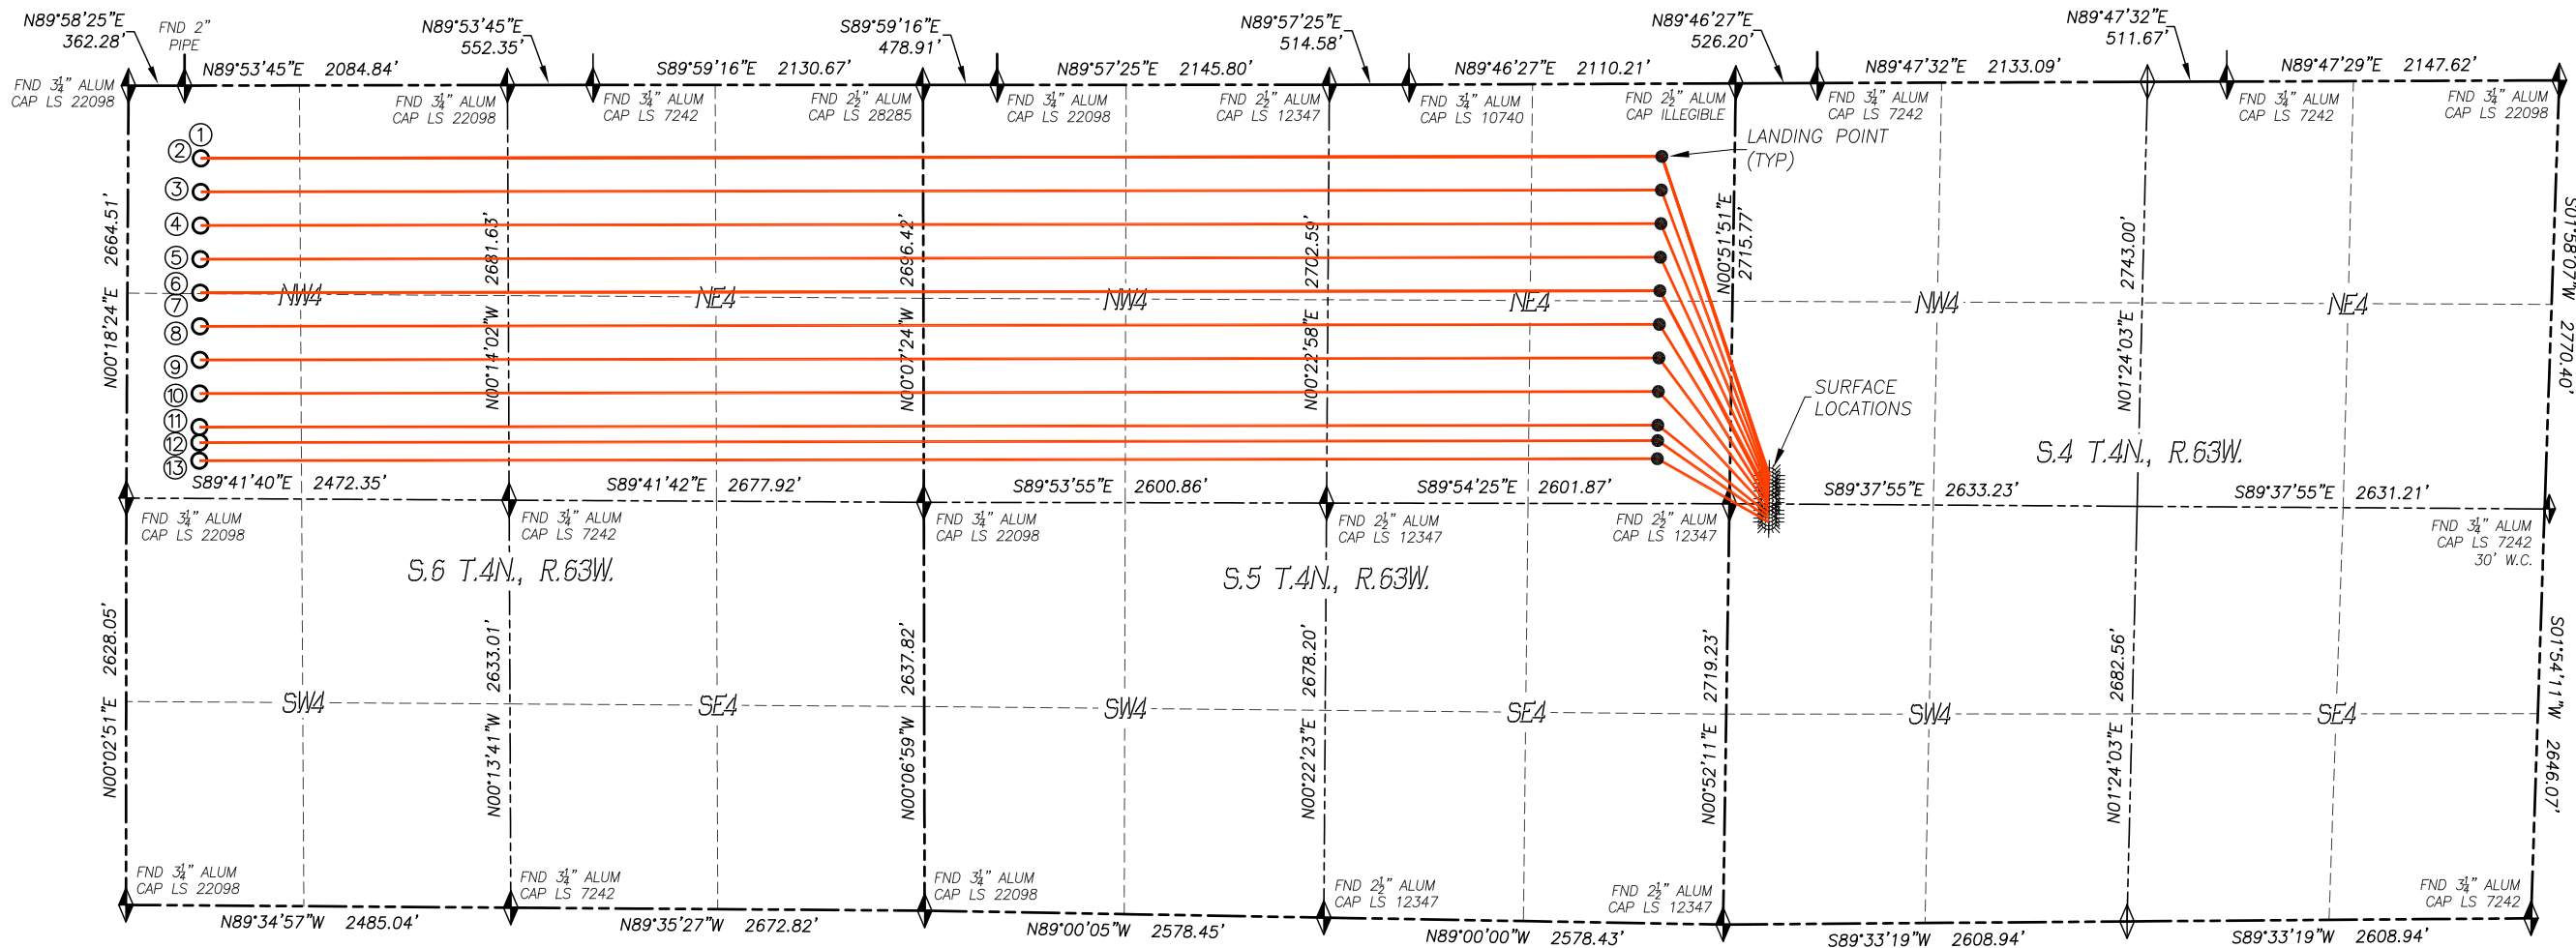

Bottom Hole Location						
No	Well Name	Latitude	Longitude	Footage		BH Location STR
1	Silverton 5-1-1L	N40.34740°	W104.48782°	470' FNL	470' FWL	6-4N-63W
2	Silverton 5-1-4L	N40.34740°	W104.48782°	470' FNL	470' FWL	6-4N-63W
3	Silverton 5-2-2L	N40.34680°	W104.48783°	687' FNL	470' FWL	6-4N-63W
4	Silverton 5-3-3L	N40.34621°	W104.48783°	904' FNL	470' FWL	6-4N-63W
5	Silverton 5-4-1L	N40.34561°	W104.48784°	1121' FNL	470' FWL	6-4N-63W
6	Silverton 5-5-2L	N40.34502°	W104.48784°	1338' FNL	470' FWL	6-4N-63W
7	Silverton 5-2-4L	N40.34502°	W104.48784°	1338' FNL	470' FWL	6-4N-63W
8	Silverton 5-6-3L	N40.34442°	W104.48785°	1555' FNL	470' FWL	6-4N-63W
9	Silverton 5-7-1L	N40.34382°	W104.48785°	1772' FNL	470' FWL	6-4N-63W
10	Silverton 5-8-2L	N40.34323°	W104.48786°	1989' FNL	470' FWL	6-4N-63W
11	Silverton 5-3-4L	N40.34263°	W104.48786°	2206' FNL	470' FWL	6-4N-63W
12	Silverton 5-9-3L	N40.34236°	W104.48787°	2306' FNL	470' FWL	6-4N-63W
13	Silverton 5-10-1L	N40.34204°	W104.48787°	2423' FNL	470' FWL	6-4N-63W

**LEGEND**

- FOUND MONUMENT AS DESCRIBED
- CALCULATED POSITION
- PROPOSED WELL
- EXISTING WELL
- BOTTOM HOLE

PARKER, COLORADO  
303.953.9841