


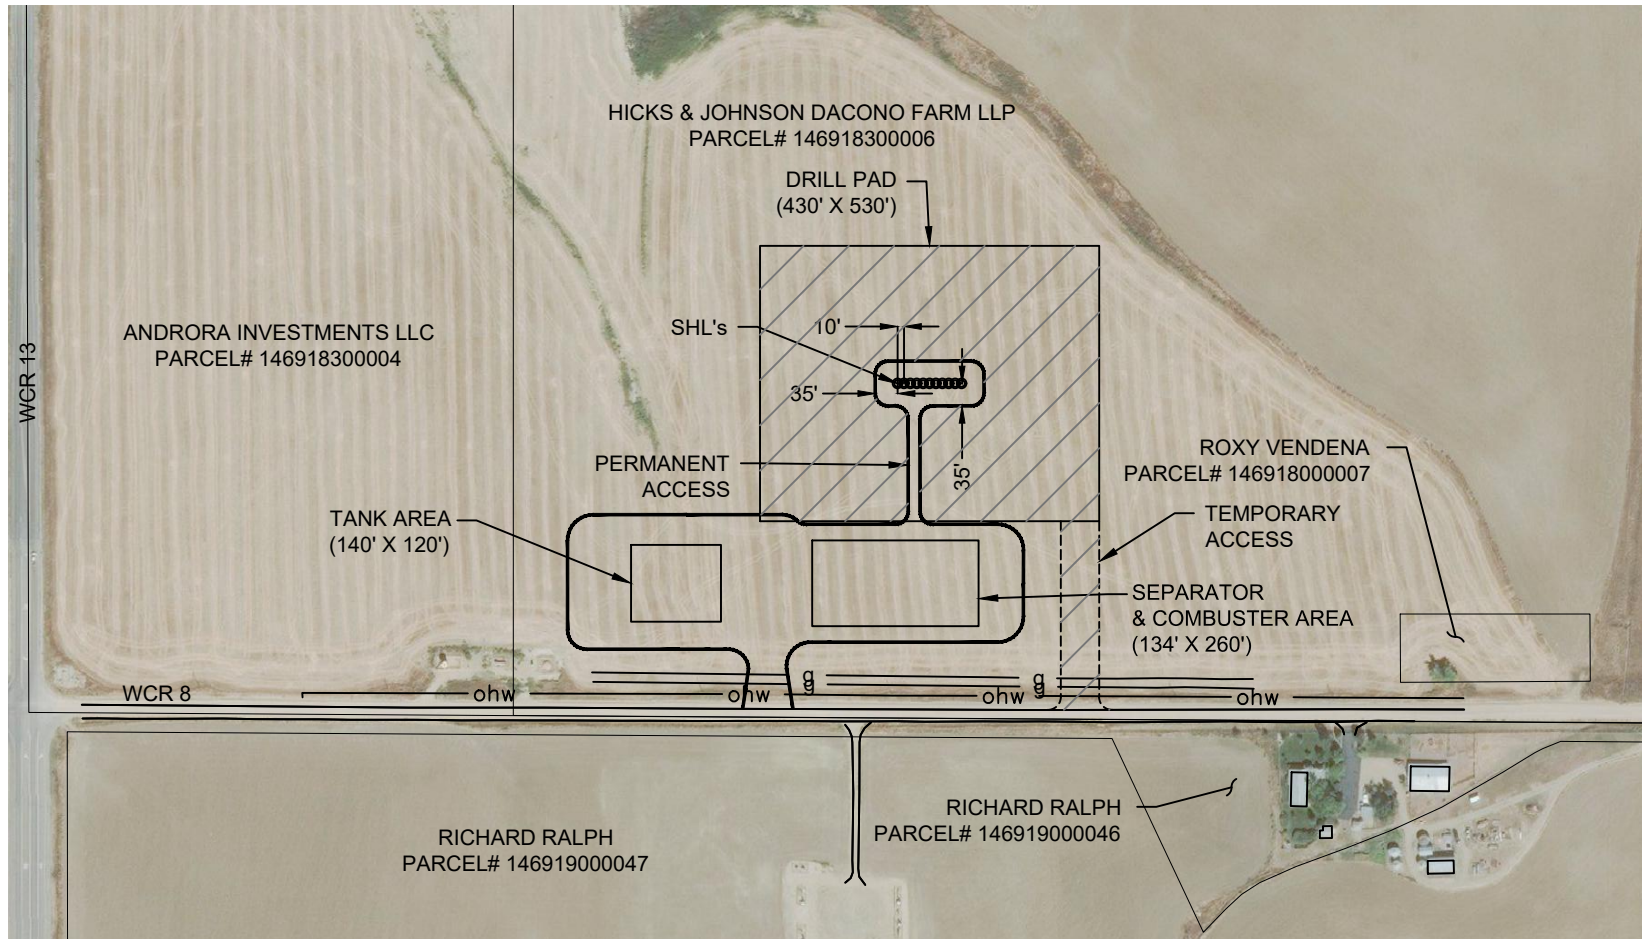


Washburn Land Surveying
www.WashburnSurveying.com
970-232-9645

FACILITY EXHIBIT HINGLEY 18H-N167 PAD

SECTION: 18
TOWNSHIP: 1N
RANGE: 67W
6TH P.M.
WELD COUNTY, CO



//// RECLAIMED AREA(S)
TOTAL DISTURBED AREA OF LOCATION = ± 9.0 ACRES
TOTAL SIZE OF AREA AFTER RECLAMATION = ± 3.7 ACRES

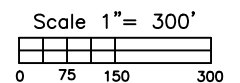




Washburn Land Surveying
www.WashburnSurveying.com
970-232-9645

FACILITY EXHIBIT
HINGLEY 18H-N167 PAD

SECTION: 18
TOWNSHIP: 1N
RANGE: 67W
6TH P.M.
WELD COUNTY, CO

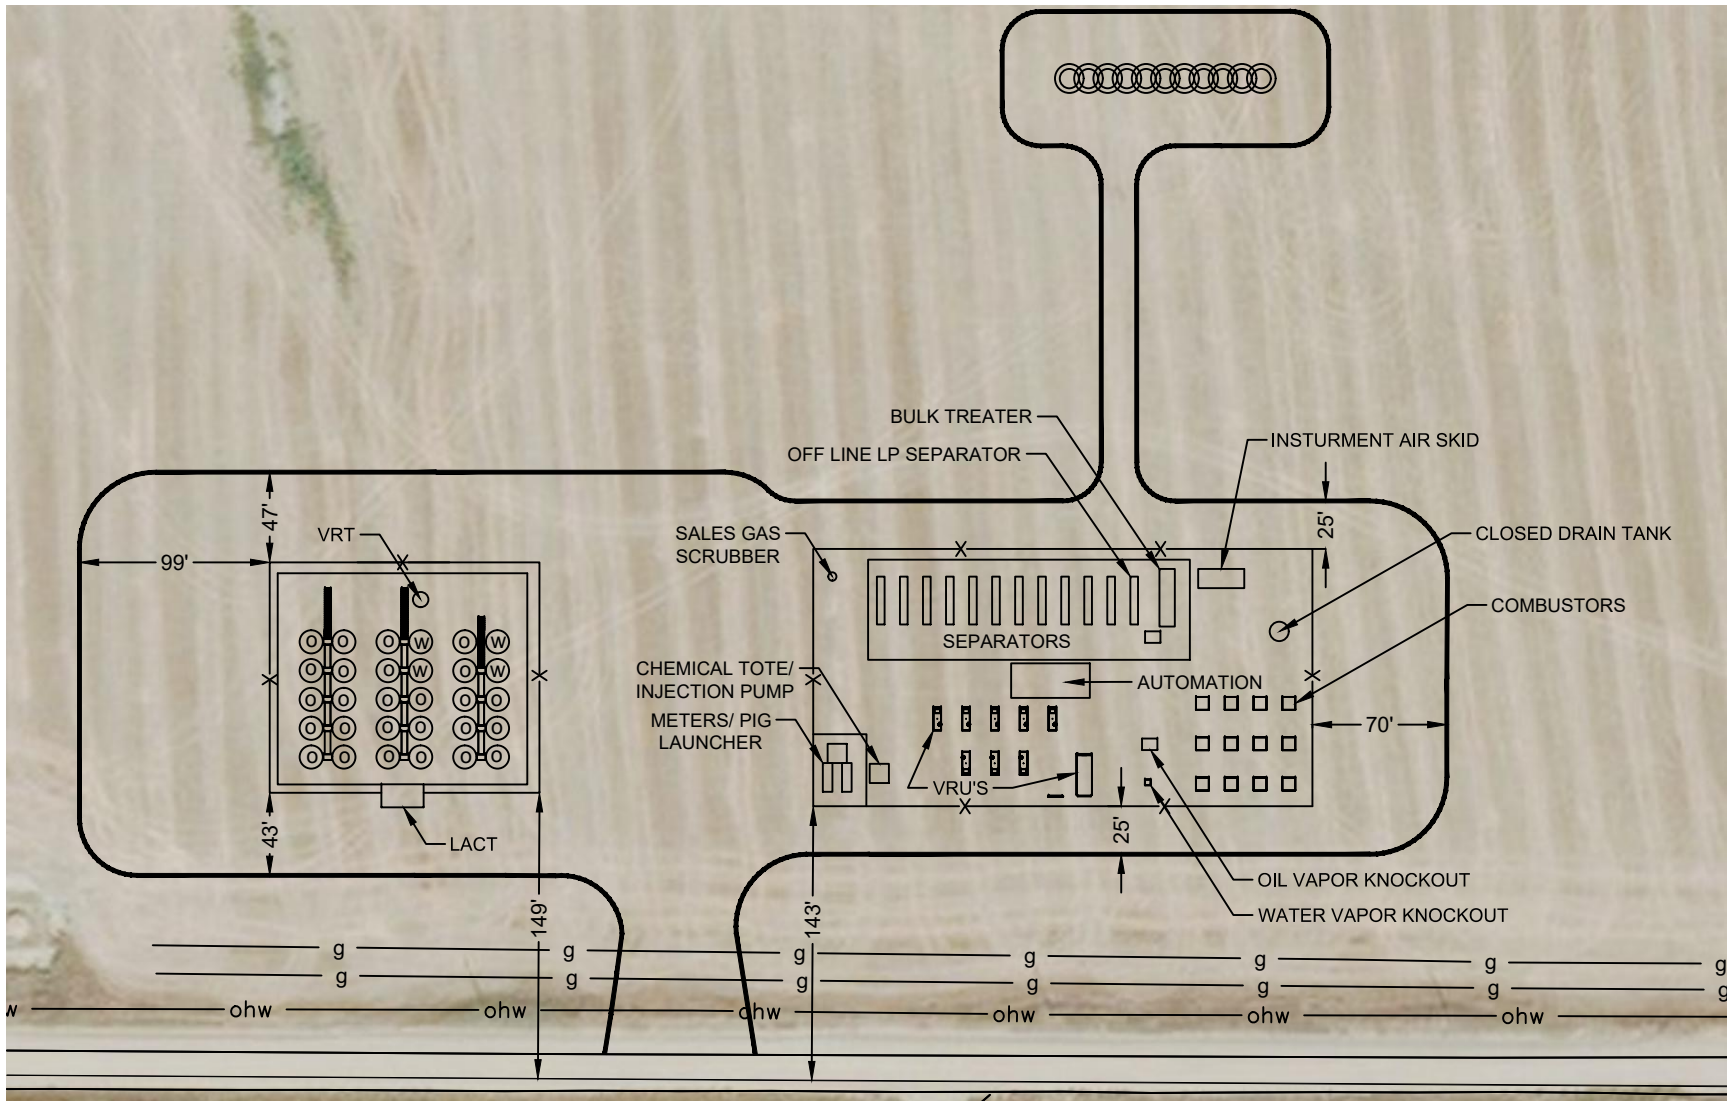

Scale 1" = 100'

0	25	50	100
---	----	----	-----