


# MELBON RANCH 17H-M265 PAD LOCATION DRAWING

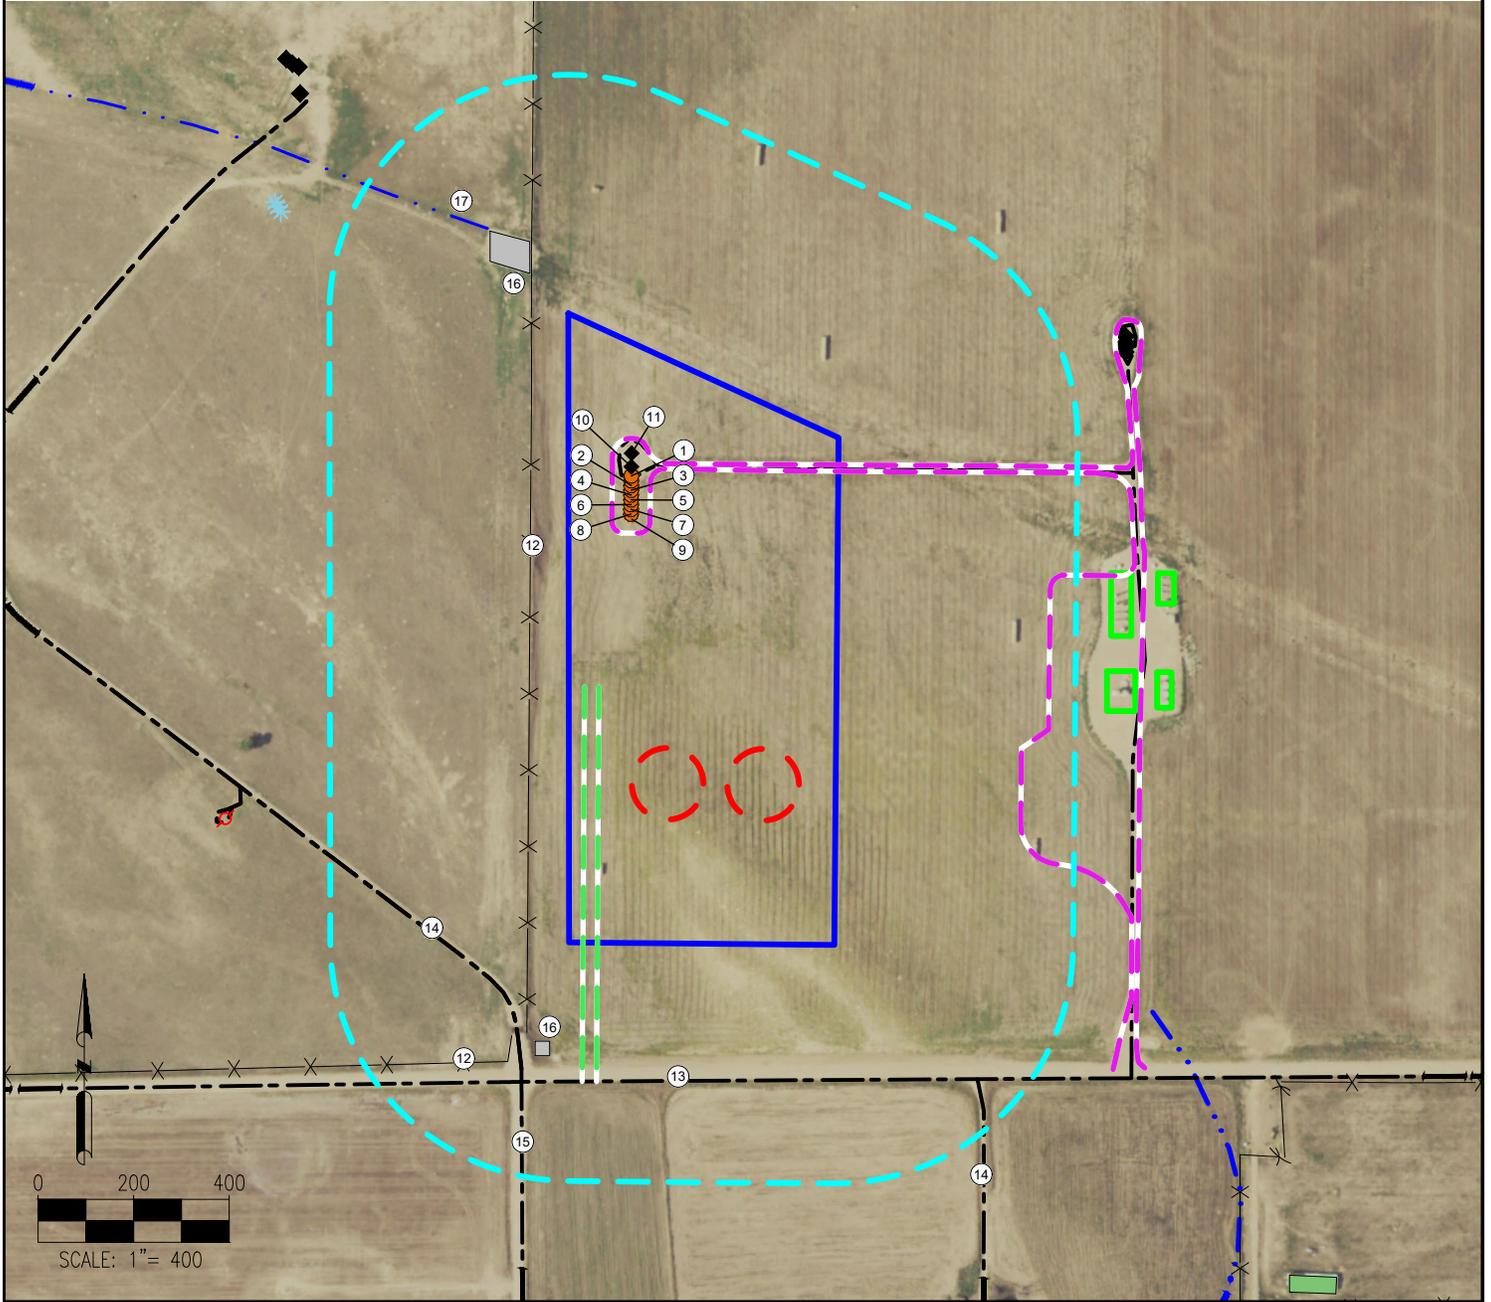

1. MELBON RANCH 4C-17H-M265
2. MELBON RANCH 4D-17H-M265
3. MELBON RANCH 4E-17H-M265
4. MELBON RANCH 4F-17H-M265
5. MELBON RANCH 4G-17H-M265
6. MELBON RANCH 4H-17H-M265
7. MELBON RANCH 4I-17H-M265
8. MELBON RANCH 4J-17H-M265
9. MELBON RANCH 4K-17H-M265
10. MELBON RANCH 3A-17H IS ±59' N
11. MELBON RANCH 3B-17H IS ±87' N
12. FENCES ARE ±210' W, ±1160' SW
13. WELD COUNTY ROAD 20 IS ±1216' S
14. PRIVATE ROAD IS ±36' N, ±983' SW, ±1423' SE
15. WELD COUNTY ROAD 39 IS ±1239' SW
16. ABOVE GROUND UTILITIES ARE ±510' NW, ±1157' SW
17. DITCH IS ±635' NW

**LEGEND:**

- = PROPOSED WELL
- = EXISTING WELL
- = ABANDONED WELL
- = TROUGH
- = ACCESS ROAD
- = EXISTING ROAD
- = INTERMITTENT STREAM
- = FENCE
- = TEMPORARY ACCESS ROAD
- = DITCH
- = SURFACE DISTURBANCE AREA
- = 500' RADIUS
- = EXISTING FACILITY BERM
- = MLVT
- = ABOVE GROUND UTILITY
- = BUILDING

<b>MEASURED FROM NEAREST WELL:</b>	
BUILDING	±1541' NW
BUILDING UNIT	±1834' SE
PUBLIC ROAD (WELD COUNTY ROAD 20)	±1176' S
PROPERTY LINE (RIO VERDE LLC)	±219' W
UTILITY (ABOVE GROUND UTILITY)	±474' NW
RAILROAD	+5280' SE
<b>MEASURED FROM NEAREST EDGE OF DISTURBANCE:</b>	
SURFACE WATER (DITCH)	±246' NW

<b>REFERENCE LOCATION</b>
<b>**MELBON RANCH 4G-17H-M265**</b>
LAT: 40.134742° N
LONG: 104.696636° W
ELEVATION: 4956'
1235' FSL & 219' FWL
PDOP: 1.7
GPS OPERATOR: CHARLES SCOTT

**DISCLAIMER:**  
THIS PLOT DOES NOT REPRESENT A MONUMENTED LAND SURVEY AND SHOULD NOT BE RELIED UPON TO DETERMINE BOUNDARY LINES, PROPERTY OWNERSHIP OR OTHER PROPERTY INTERESTS. PARCEL LINES, IF DEPICTED HAVE NOT BEEN FIELD VERIFIED AND MAY BE BASED UPON PUBLICLY AVAILABLE DATA THAT ALSO HAS NOT BEEN INDEPENDENTLY VERIFIED.

**DATA SOURCE:**  
AERIAL IMAGERY: NAIP 2017  
WATER WELLS: COLORADO DWR  
NHD: USGS

PUBLICLY AVAILABLE DATA SOURCES HAVE NOT BEEN INDEPENDENTLY VERIFIED BY ASCENT.

<b>MEASURED FROM NEAREST EDGE OF DISTURBANCE:</b>	
WATER WELL	±879' S
PERMIT: 49608-A	SWL = 14'
	RECEIPT: 0520712

<b>DISTURBANCE ACREAGE:</b>
15.33 ACRES DRILLING OPERATIONS
1.12 ACRES INTERIM RECLAIM
<b>CURRENT SURFACE USE: DRY LAND CROP</b>
<b>FUTURE SURFACE USE: DRY LAND CROP</b>

7535 Hilltop Circle  
Denver, CO 80221  
(303) 928-7128  
www.ascentgeomatics.com

FIELD DATE:  
**03-01-18**

DRAWING DATE:  
**05-23-18**

BY:  
**PMO**

CHECKED:  
**CSG**

SITE NAME:  
**MELBON RANCH 17H-M265 PAD**

SURFACE LOCATION:  
**SW 1/4 SW 1/4 SEC. 17, T2N, R65W, 6TH P.M.**

**WELD COUNTY, COLORADO**

PREPARED FOR:

**CRESTONE PEAK  
RESOURCES**