
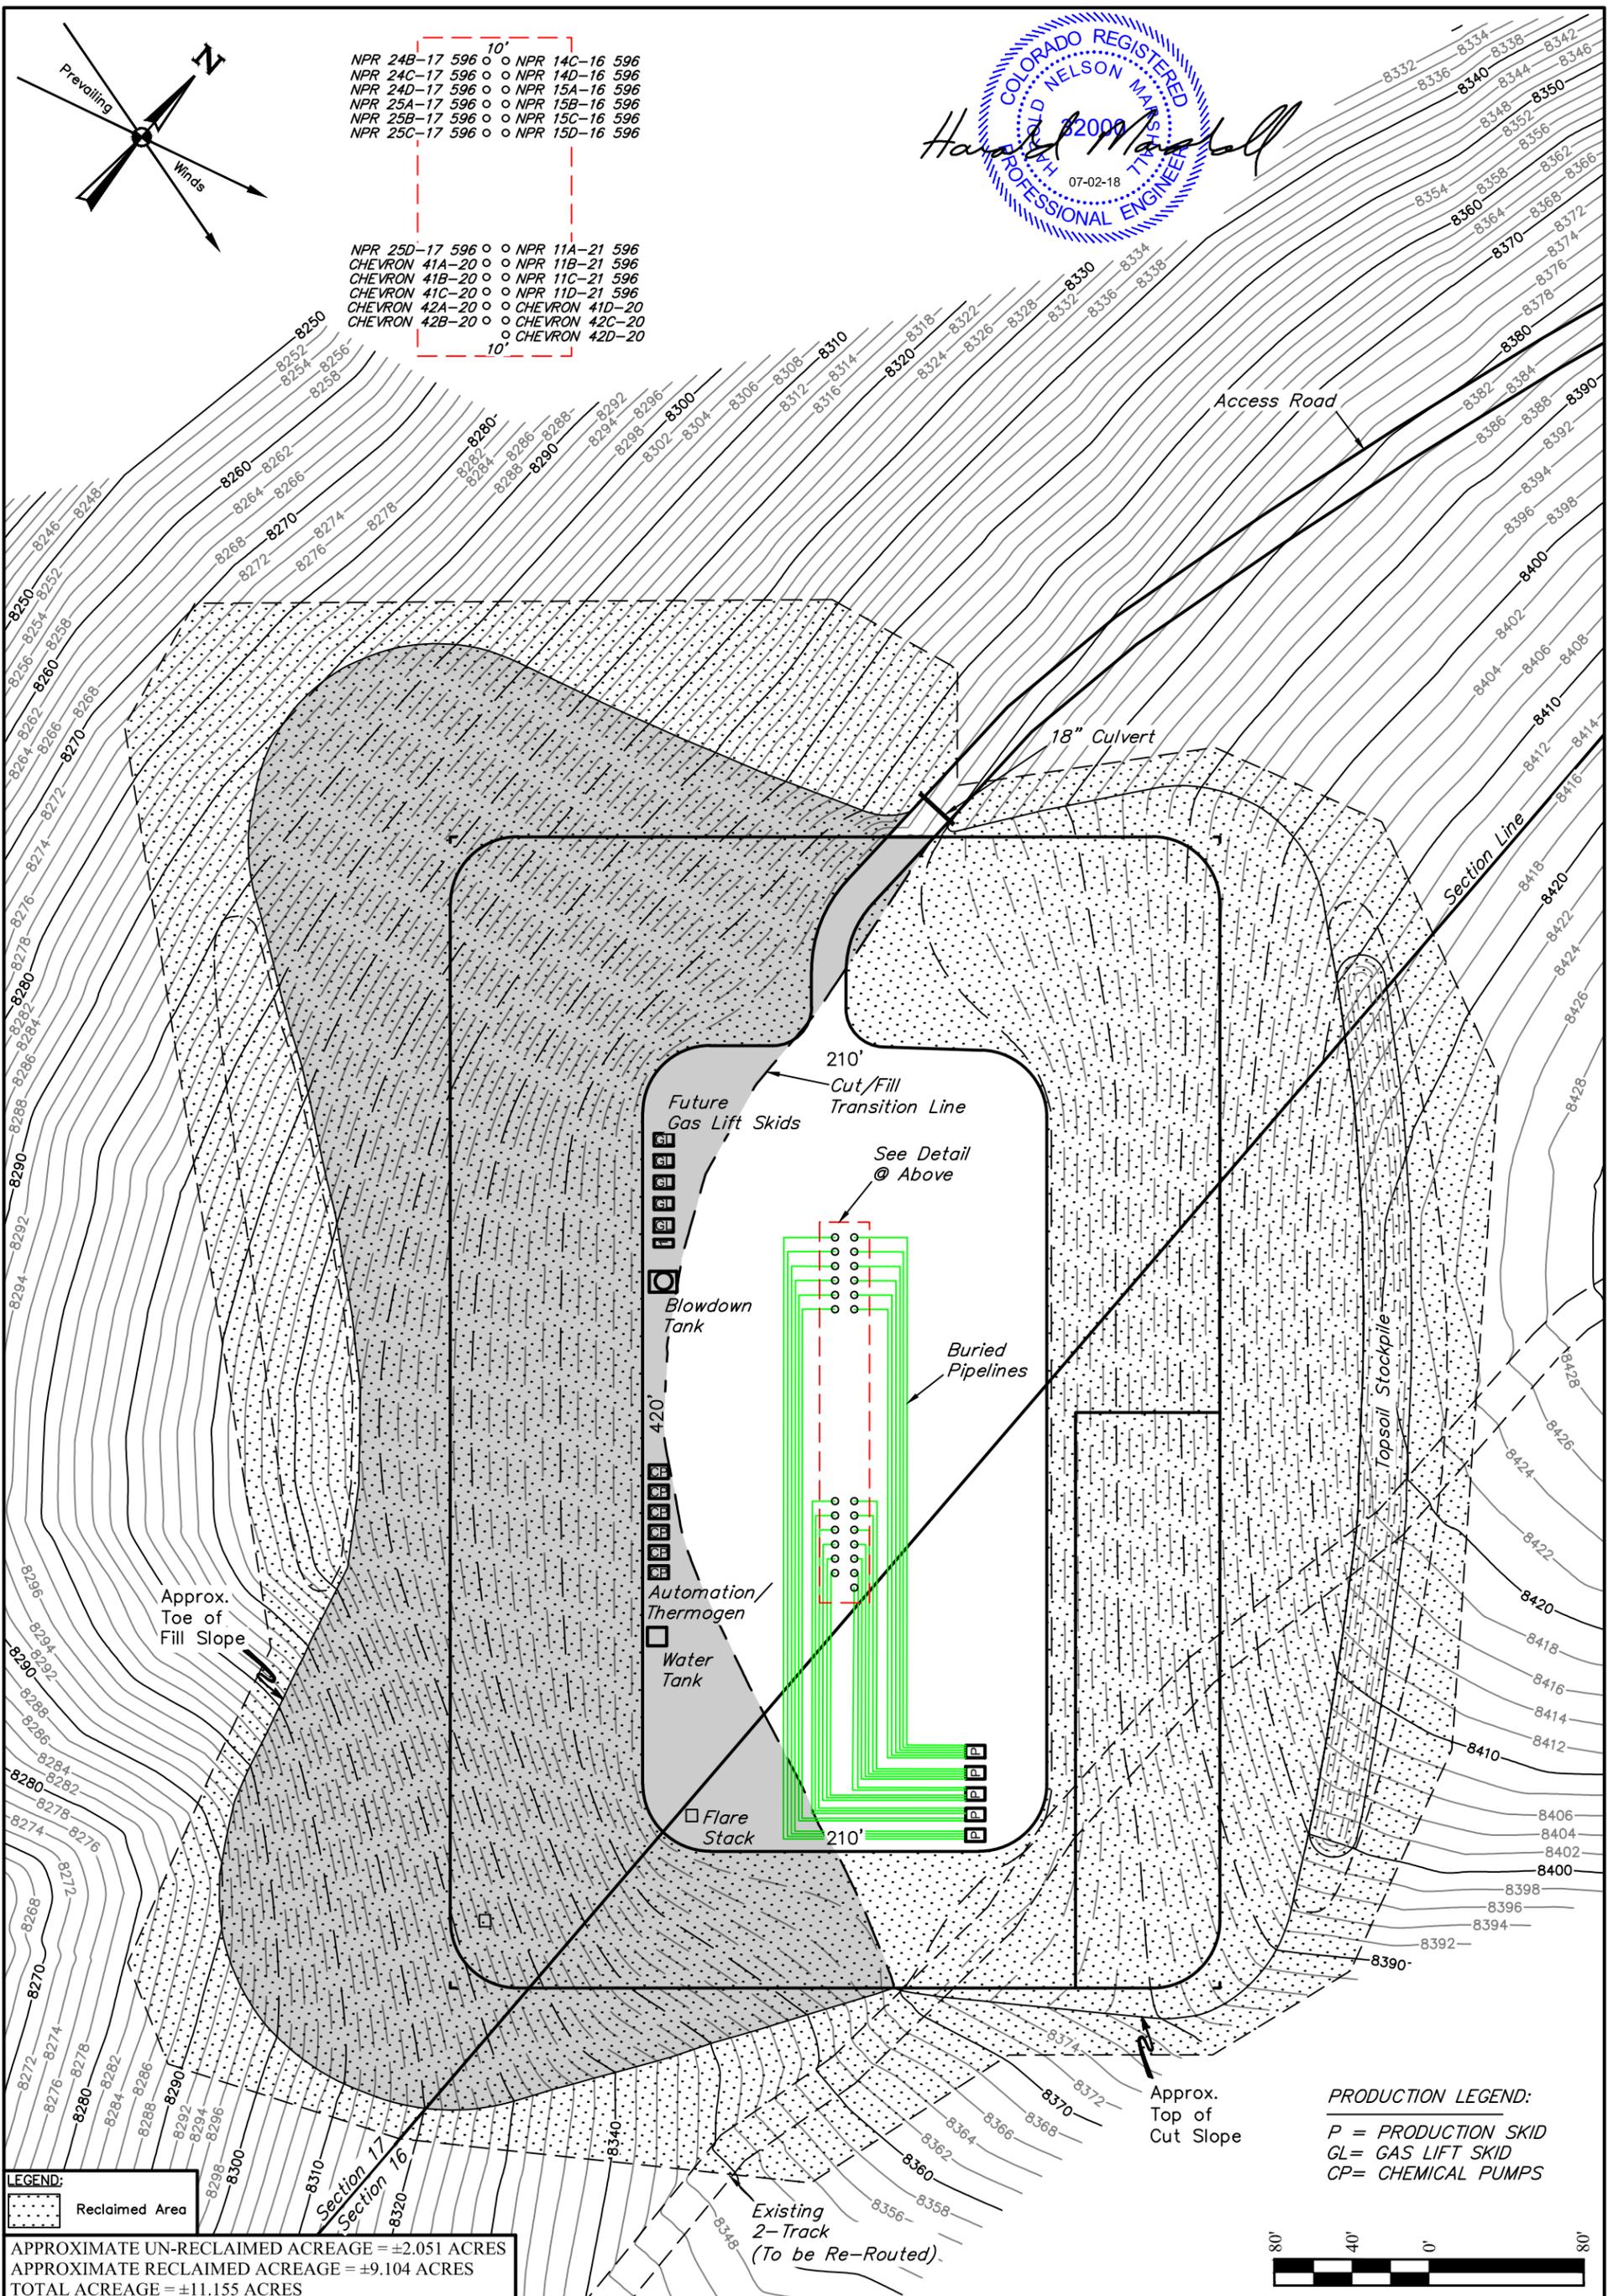


NPR 24B-17 596 ○ ○ NPR 14C-16 596
 NPR 24C-17 596 ○ ○ NPR 14D-16 596
 NPR 24D-17 596 ○ ○ NPR 15A-16 596
 NPR 25A-17 596 ○ ○ NPR 15B-16 596
 NPR 25B-17 596 ○ ○ NPR 15C-16 596
 NPR 25C-17 596 ○ ○ NPR 15D-16 596

NPR 25D-17 596 ○ ○ NPR 11A-21 596
 CHEVRON 41A-20 ○ ○ NPR 11B-21 596
 CHEVRON 41B-20 ○ ○ NPR 11C-21 596
 CHEVRON 41C-20 ○ ○ NPR 11D-21 596
 CHEVRON 42A-20 ○ ○ CHEVRON 41D-20
 CHEVRON 42B-20 ○ ○ CHEVRON 42C-20
 ○ ○ CHEVRON 42D-20

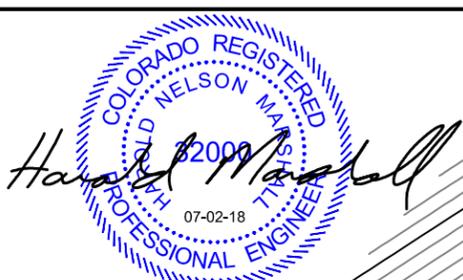

LEGEND:
 [Dotted Area] Reclaimed Area

APPROXIMATE UN-RECLAIMED ACREAGE = ±2.051 ACRES
 APPROXIMATE RECLAIMED ACREAGE = ±9.104 ACRES
 TOTAL ACREAGE = ±11.155 ACRES

NOTES:
 • Contours shown at 2' intervals.

PRODUCTION LEGEND:
 P = PRODUCTION SKID
 GL = GAS LIFT SKID
 CP = CHEMICAL PUMPS



UELS, LLC
 Corporate Office * 85 South 200 East
 Vernal, UT 84078 * (435) 789-1017

Caerus Oil & Gas LLC

NPR P17 596 PAD
 SE 1/4 SE 1/4, SECTION 17, T5S, R96W, 6th P.M.
 GARFIELD COUNTY, COLORADO

SURVEYED BY	BART HUNTING, D.P.	04-26-18	SCALE
DRAWN BY	T.L.L.	06-14-18	1" = 80'
INTERIM RECLAMATION/ PRODUCTION SCHEMATIC			FIGURE #5