

NOTES:
 1. EQUIPMENT PLACEMENT IS APPROXIMATE AND SUBJECT TO MINOR MODIFICATION DUE TO SPECIFIC CIRCUMSTANCES.

DATA SOURCES:
 - AERIAL COURTESY OF ESRI, INC.

609 CONSULTING, LLC
 LOVELAND OFFICE
 1635 Foxtrail Drive, Suite 204
 Loveland, Colorado 80538
 Phone 970-776-4331
 SHERIDAN OFFICE
 1095 Saberton Avenue
 Sheridan, Wyoming 82801
 Phone 307-674-0609



Anadarko
 Petroleum Corporation
 1099 18th Street
 Denver, CO 80202

SCALE: 1" = 300'
 DATE SURVEYED: 2/12/18
 DATE: 2/22/18
 DRAFTER: DD
 REVISED: 3/9/18

FACILITY LAYOUT AERIAL
 BAJA BERG 11-35HZ
 LOCATED IN SECTION 35, T2N, R67W, 6TH P.M.
 WELD COUNTY, COLORADO

K:\AMD\001016\2016_138_BAJA_BERG_T2N_R67W_SEC_35\DWG\BAJA_BERG.dwg, 3/9/2018 1:20:21 PM, jdk

THIS DRAWING AND THE DESIGN IT COVERS ARE CONFIDENTIAL AND REMAIN THE PROPERTY OF ANADARKO PETROLEUM CORPORATION AND SHALL NOT BE DISCLOSED TO OTHERS OR REPRODUCED IN ANY MANNER OR USED FOR ANY PURPOSE WHATSOEVER EXCEPT BY WRITTEN PERMISSION BY THE OWNER.

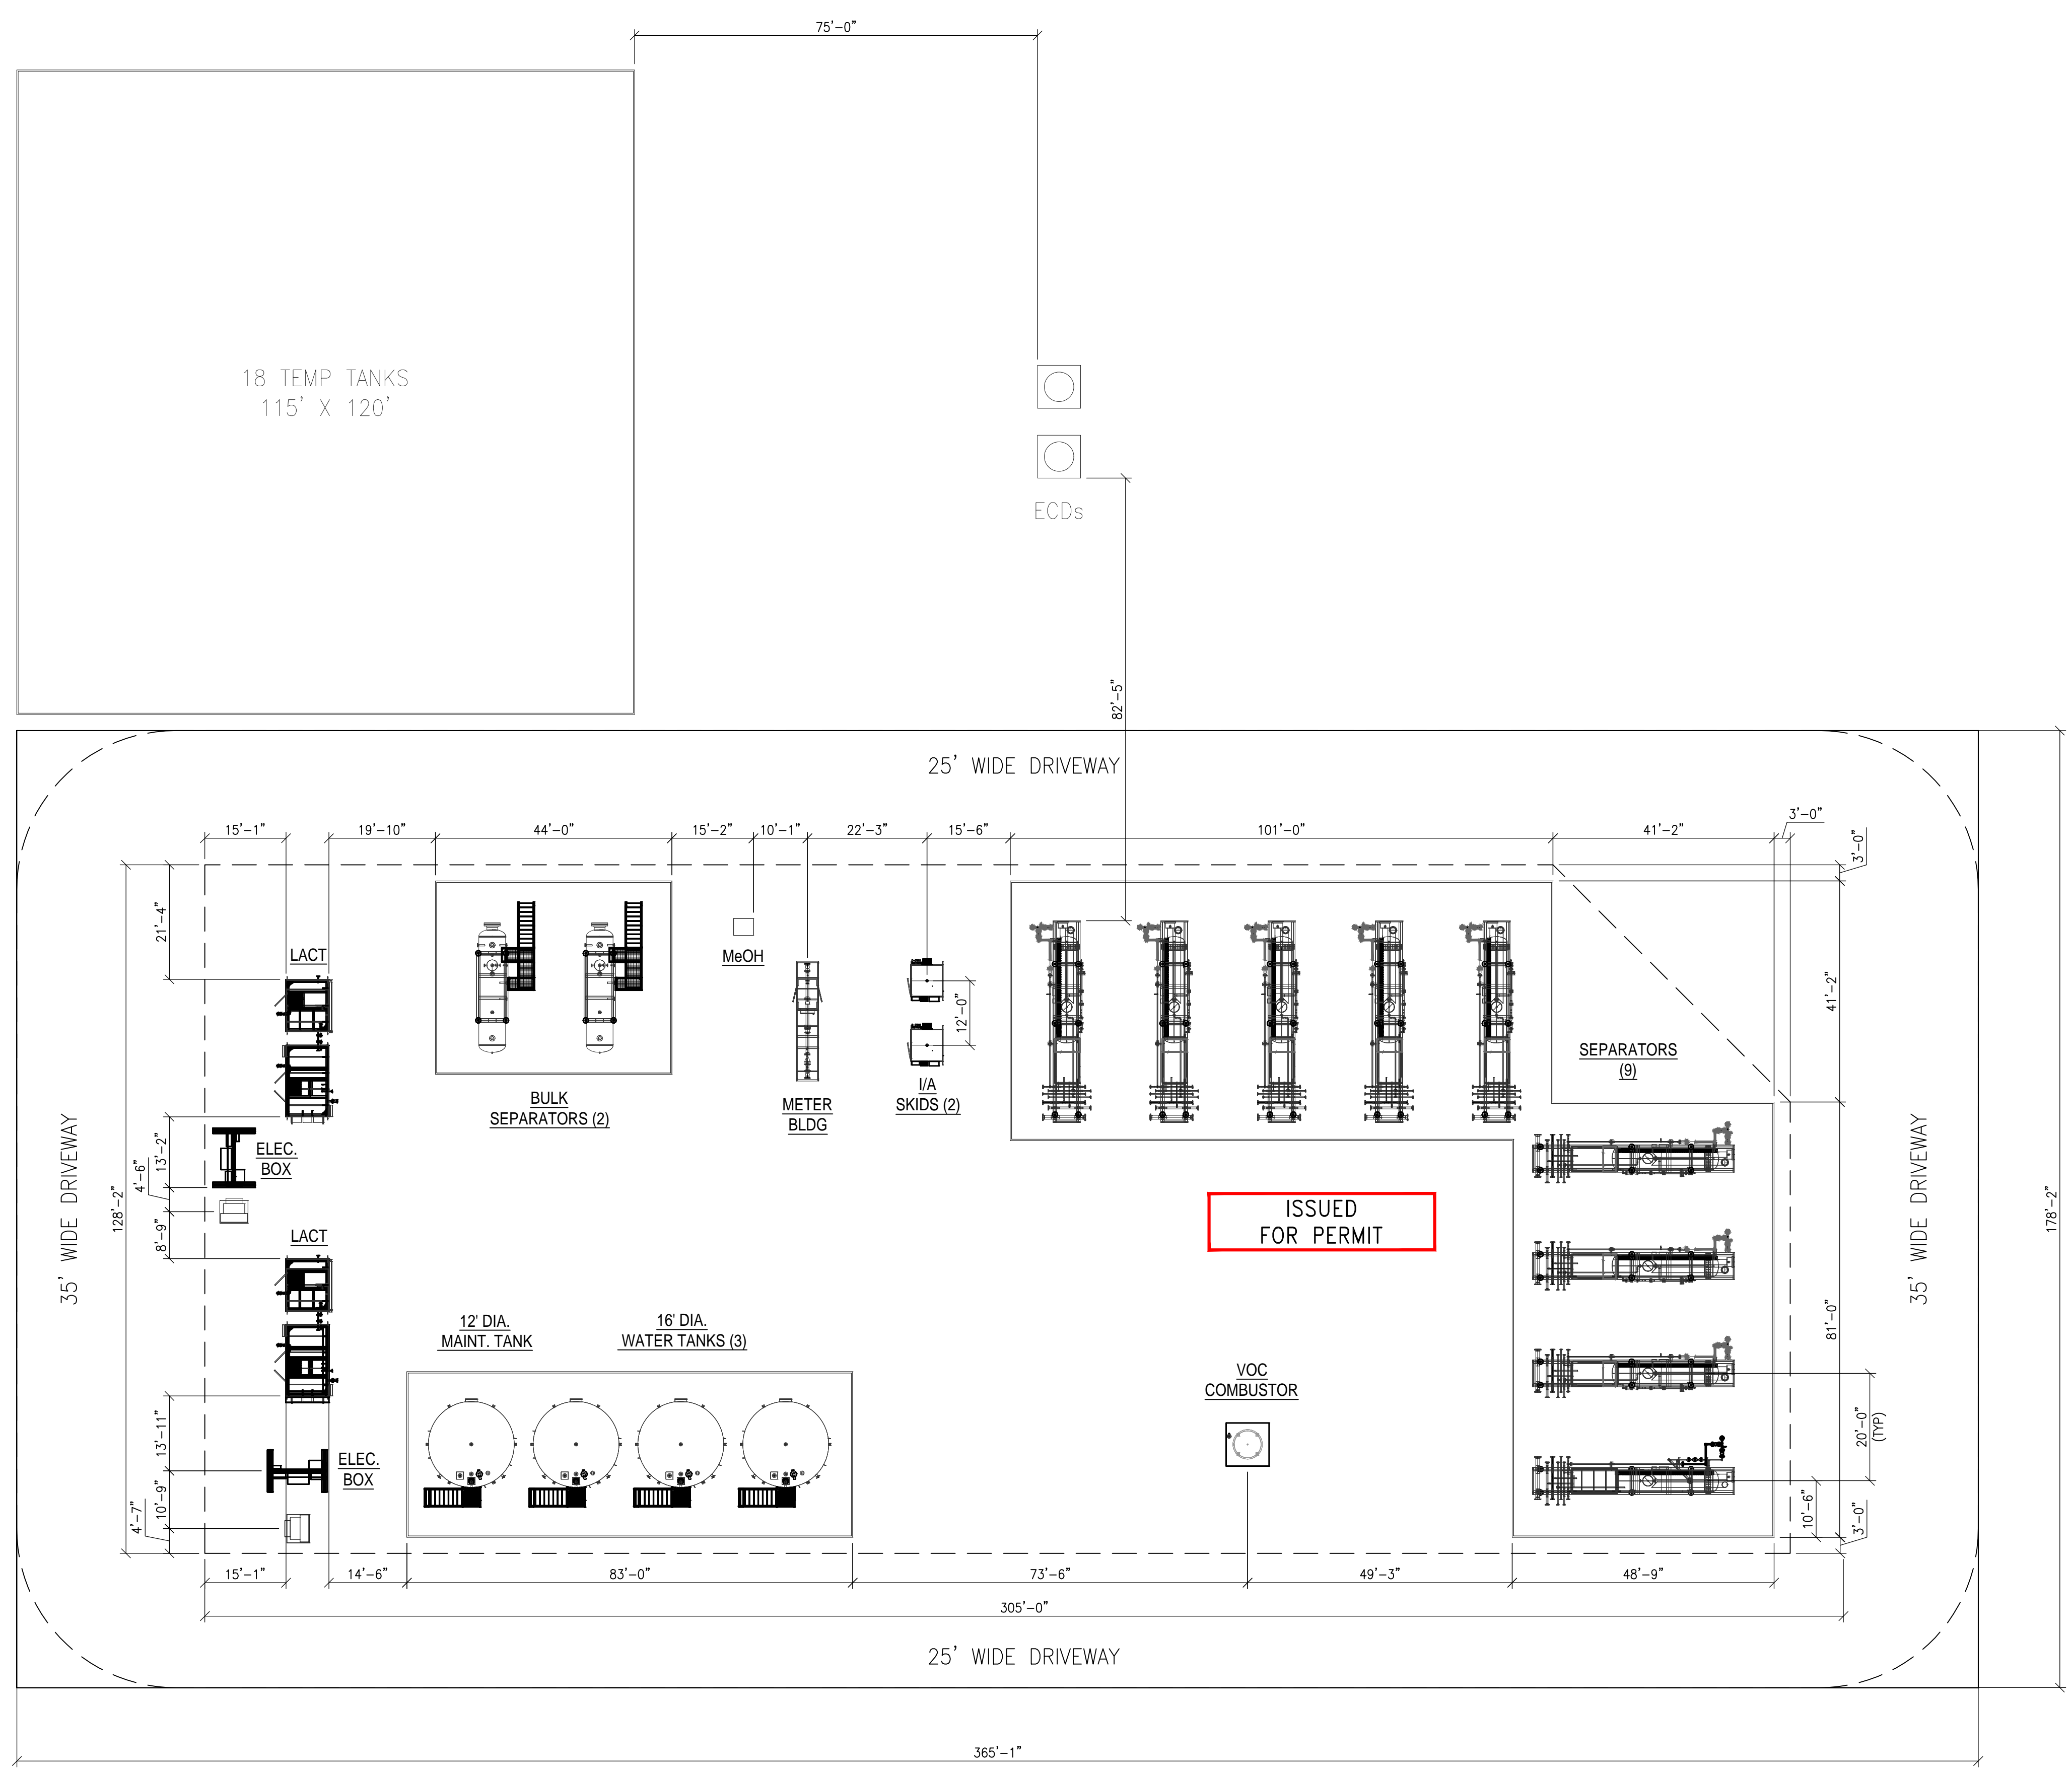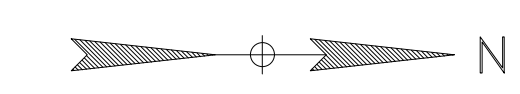

NOTES:

REFERENCE DRAWINGS		REVISIONS			
DWG. NO.	TITLE	NO.	DESCRIPTION	DATE	DATE
		1	REVISED FOR PERMIT	NRW 01/25/18	JTK 01/25/18
		2	ISSUED FOR PERMIT	RVG 12/01/16	JTK 12/01/16

BAJA BERG

PERMIT PLOT PLAN PRODUCTION FACILITIES W/ EQUIPMENT LOCATION		
DRAWN BY: CBG	CREATION DATE: 11/14/16	-
APPROVED: JTK	APPR. DATE: 11/14/16	
DWG. No.:	X22077-STOR-01-PP-2020 REV 1	SHEET No. 1 OF 1
SCALE: 1"=12'-0"		

FILE LOCATION: P:\4081 - 2015 Production Facilities\Baja Berg Drawings\Permit - \CAD Drawings\X22077-STOR-01-PP-2020 REV 1.dwg
LAST SAVED: 1/25/2018 BY: Nancy Wells
PLOT STYLE: 11x17.ctb