

Foundation Energy Management, LLC

WELLBORE DIAGRAM

Well / Battery	Prospect Name		Total Depth	Current Status
CSF 4C-11-4-104	BAXTER PASS		2104'	SI
Location	Sec-Twn-Rng		Producing Horizon	County & State
NWSW	11-4S-104W		MESAVERDE	RIO, BLANCO

WELLBORE DIAGRAM

Prepared Date: 7/24/2018
Prepared By: JARED KIMBRELL

General Info

API #: 05-103-10453
 KB Elevation: 6156'
 GL Elevation: 6147'
 Spud Date: 08/25/2004
 Completion Date: 6/20/2006
 TVD: XXXX'
 MD: 2104'
 Last PBTD: 2109' (8/27/2004)

Tubing Detail

X-X/X inch(OD)
 X.X # (weight)
 X-XX grade


Tubing Tally

Length	Depth
	0
	0
	0
	0
	0
	0
	0
	0
	0
	0
	0
	0
	0

Pump Details:

Pumping Unit Details:

Well Notes:

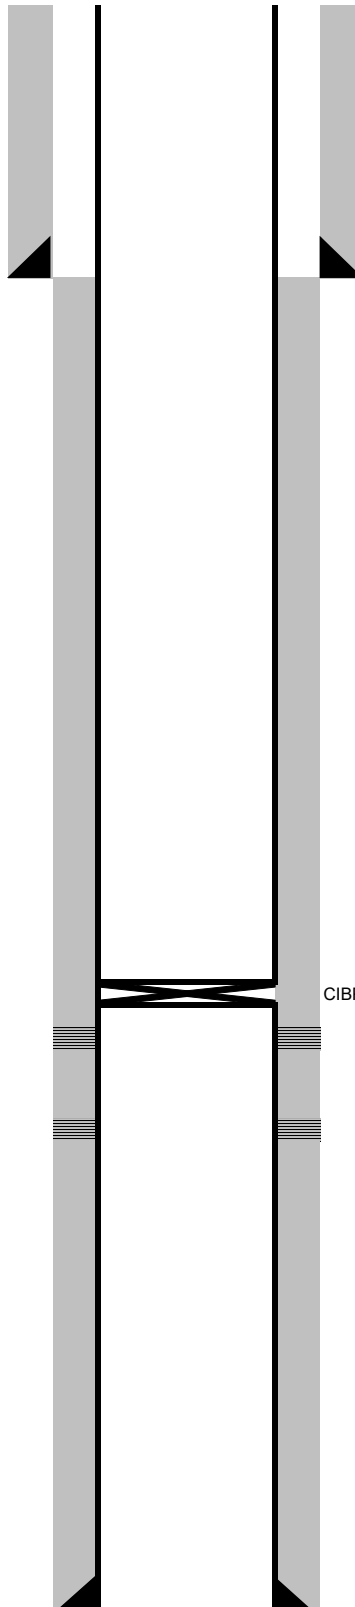

Surface Casing

8-5/8 inch (OD)
 X.X # (weight)
 X-XX grade
 270' depth from KB
 0 cement top Calculated
 185 sacks of cement
 12-1/4 inch (OD) HOLE SIZE

Rod Design

length	depth
	0
	0
	0
	0

Production Casing

5-1/2 inch (OD)
 X.X # (weight)
 X-XX grade
 2104 depth from KB
 270' cement top Calculated
 205 sacks of cement
 7-7/8 inch (OD) HOLE SIZE

Open Perforations

1656'-1685' (X SPF)
 1718'-1738' (X SPF)
 MESAVERDE

PBTD: 2109' (TAGGED ON 8/27/2004)