



Extraction Oil & Gas
Project: Weld County, CO (NAD83)
Site: Berthoud Farms Pad KB 29
Well: Berthoud Farms 8E-10-9N
Wellbore: Wellbore #1
Plan: Plan #1 (Berthoud Farms 8E-10-9N/Wellbore #1)

WELL DETAILS: Berthoud Farms 8E-10-9N			
Ground Elevation:: 5034.00			
RKB Elevation: KB=29 @ 5063.00ft			
Rig Name:			
Northing	Easting	Latitude	Longitude
1361363.24	3128155.77	40.324431	-105.040363

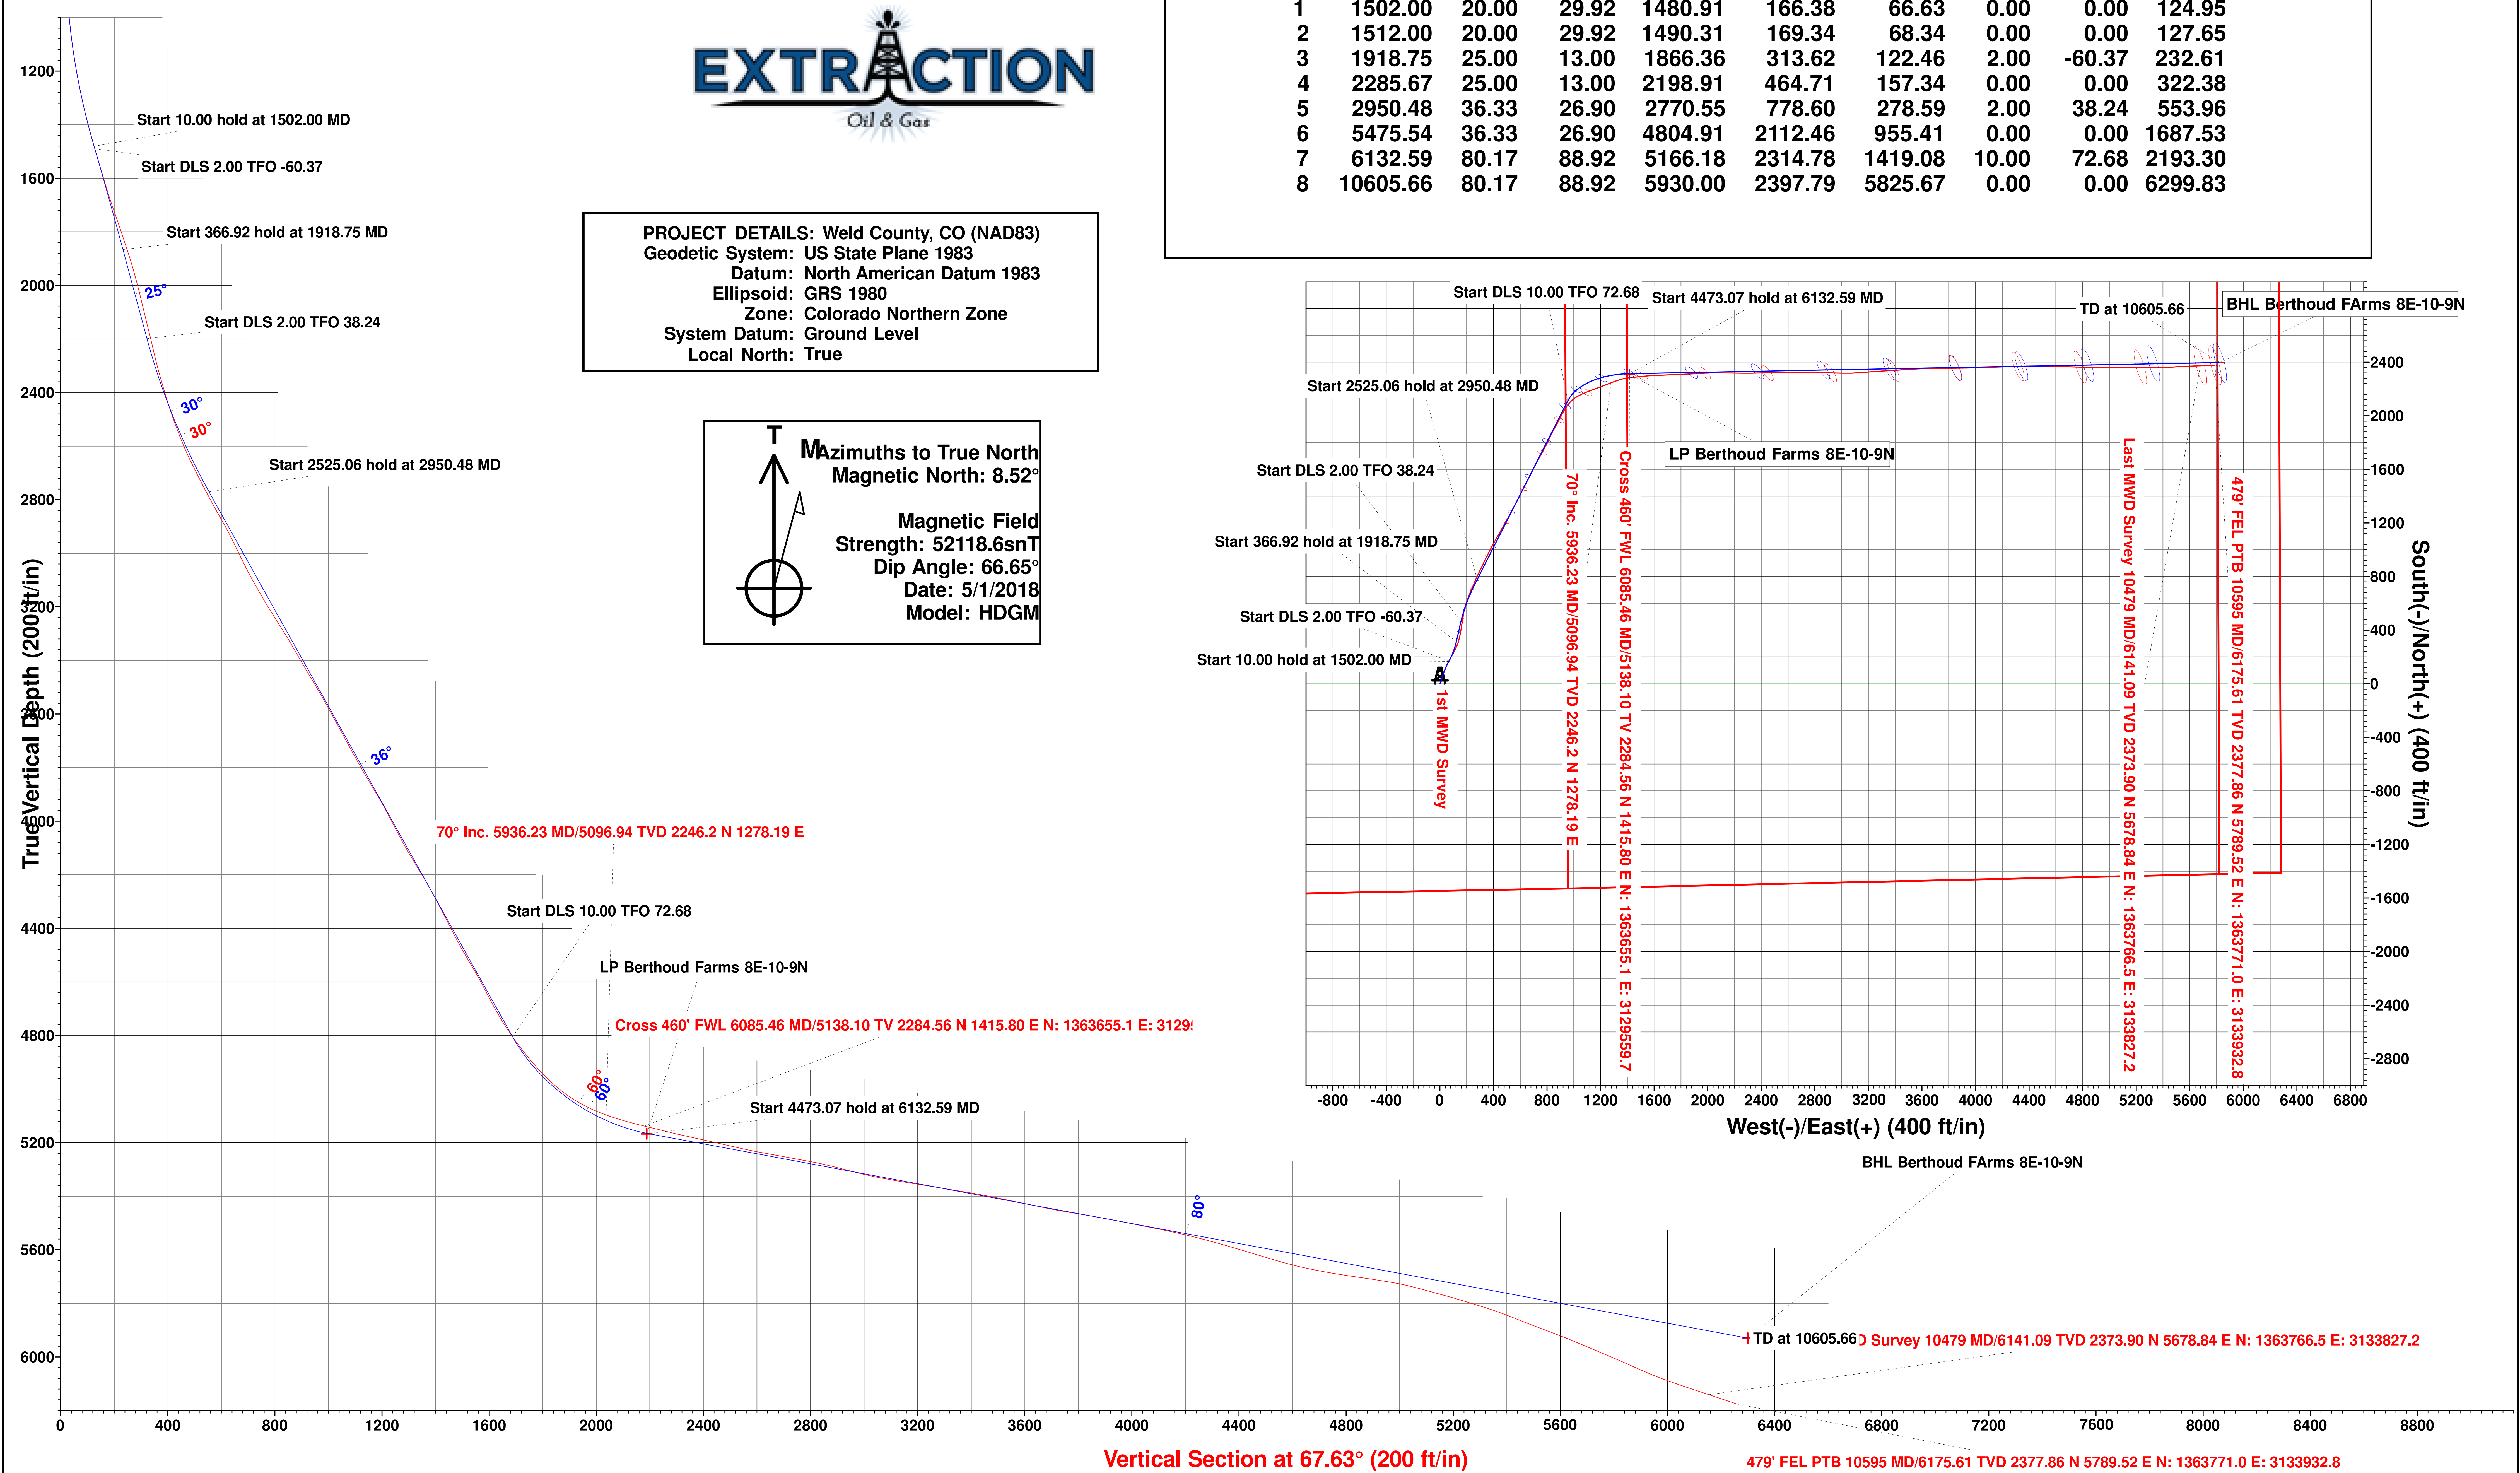

PROJECT DETAILS: Weld County, CO (NAD83)
Geodetic System: US State Plane 1983
Datum: North American Datum 1983
Ellipsoid: GRS 1980
Zone: Colorado Northern Zone
System Datum: Ground Level
Local North: True

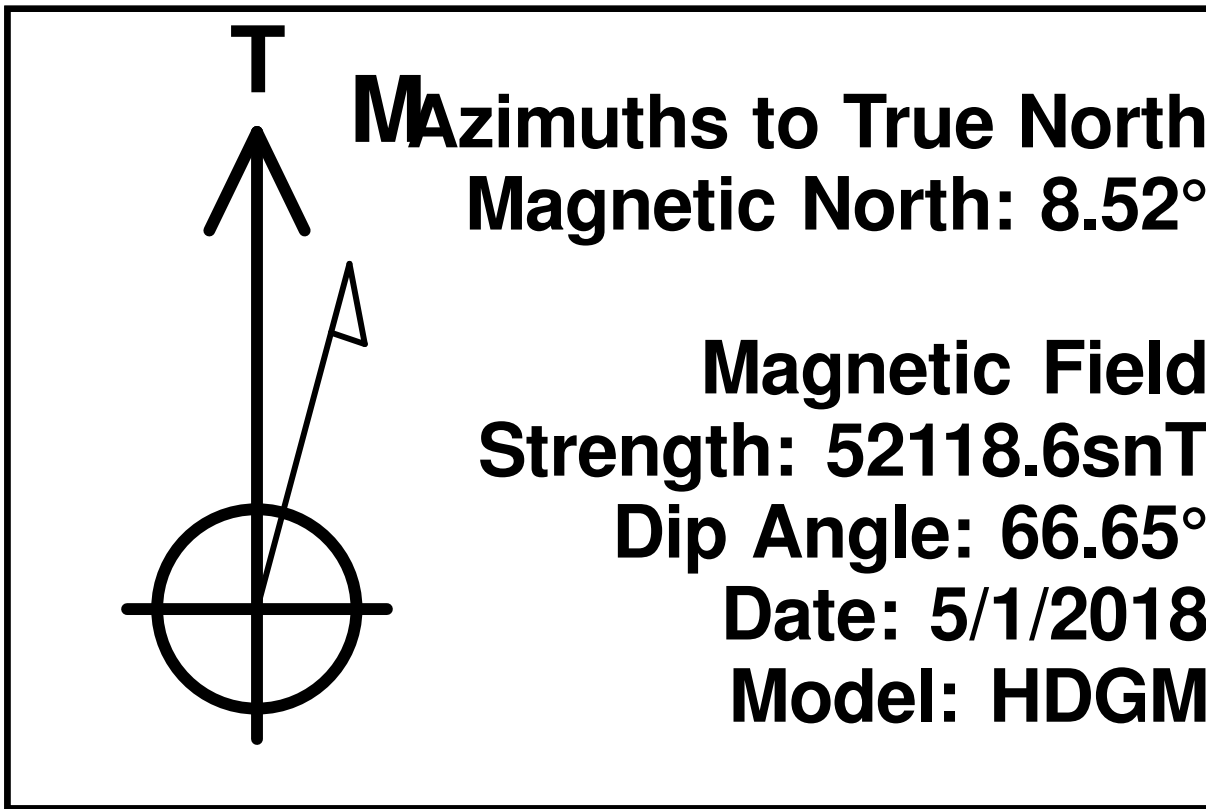

Planned Section Details									
Sec	MD	Inc	Azi	TVD	+N/-S	+E/-W	Dleg	TFace	VSect
1	1502.00	20.00	29.92	1480.91	166.38	66.63	0.00	0.00	124.95
2	1512.00	20.00	29.92	1490.31	169.34	68.34	0.00	0.00	127.65
3	1918.75	25.00	13.00	1866.36	313.62	122.46	2.00	-60.37	232.61
4	2285.67	25.00	13.00	2198.91	464.71	157.34	0.00	0.00	322.38
5	2950.48	36.33	26.90	2770.55	778.60	278.59	2.00	38.24	553.96
6	5475.54	36.33	26.90	4804.91	2112.46	955.41	0.00	0.00	1687.53
7	6132.59	80.17	88.92	5166.18	2314.78	1419.08	10.00	72.68	2193.30
8	10605.66	80.17	88.92	5930.00	2397.79	5825.67	0.00	0.00	6299.83

