


*T1S, R67W, 6th P.M.*

- = PROPOSED WELLHEAD.
- = TARGET BOTTOM HOLE.
- ◆ = ENTRY POINT.
- ▲ = SECTION CORNERS LOCATED. (NAD 83)
- △ = SECTION CORNERS RE-ESTABLISHED. (Not Set on Ground.) (NAD 83)

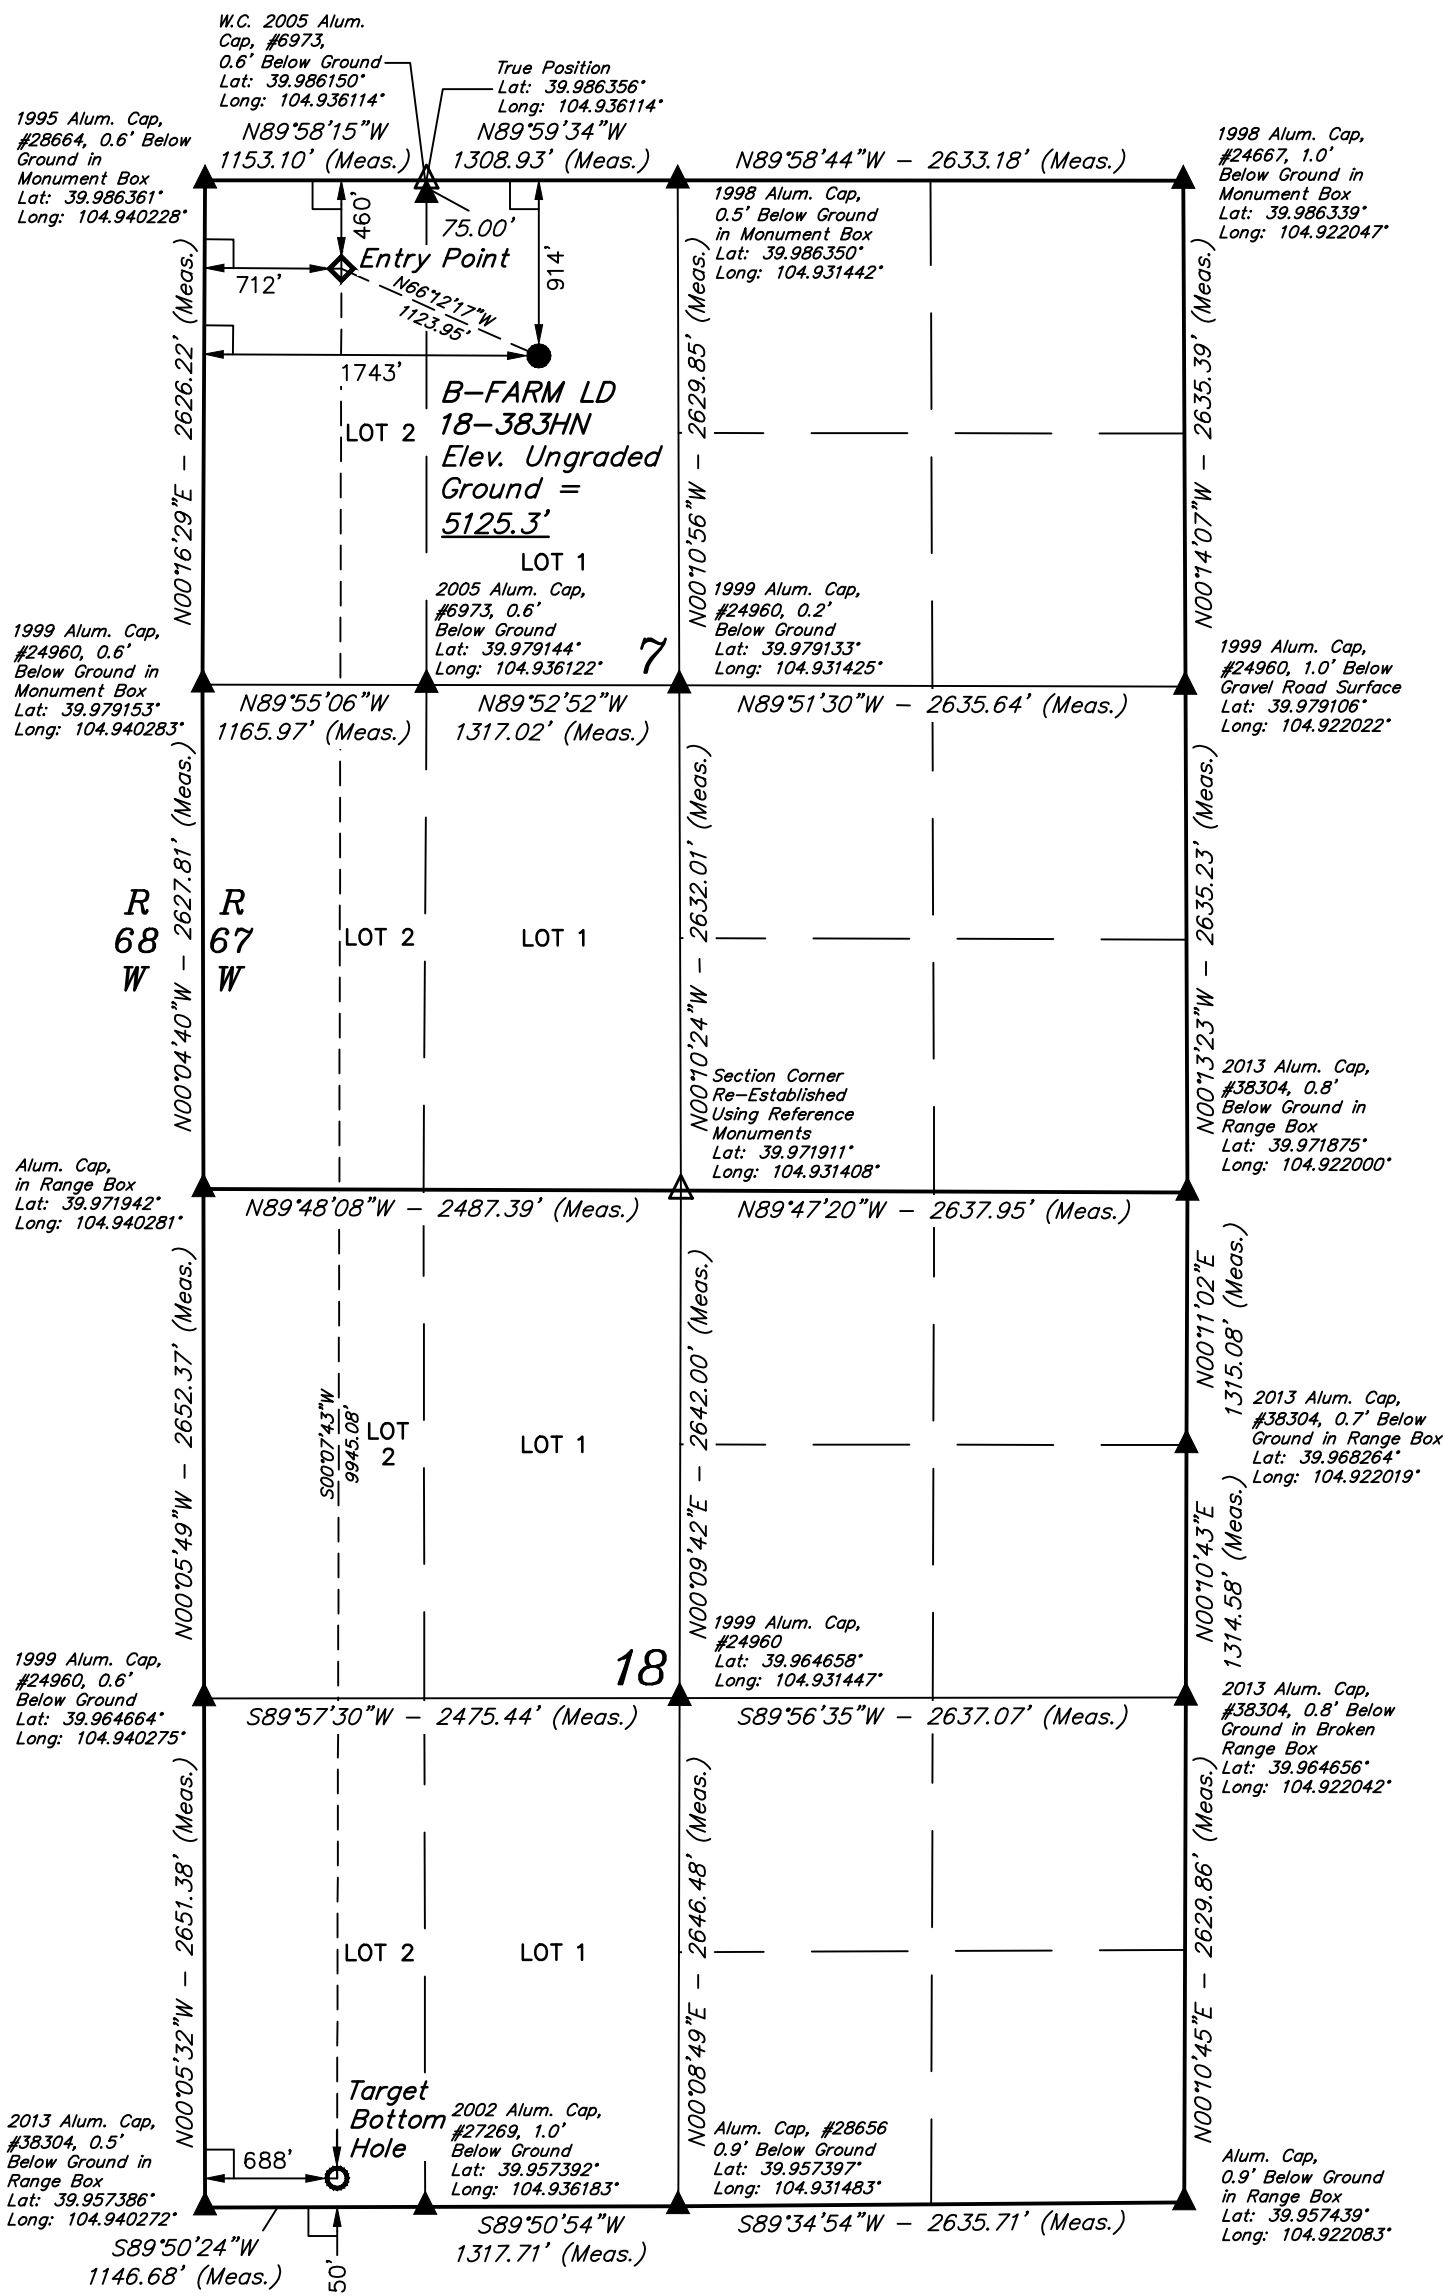

<b>NAD 83 (SURFACE LOCATION)</b>	<b>NAD 83 (ENTRY POINT)</b>	<b>NAD 83 (TARGET BOTTOM HOLE)</b>
LATITUDE = 39°59'01.85" (39.983847)	LATITUDE = 39°59'06.34" (39.985094)	LATITUDE = 39°57'28.08" (39.957800)
LONGITUDE = 104°56'02.50" (104.934028)	LONGITUDE = 104°56'15.71" (104.937697)	LONGITUDE = 104°56'16.15" (104.937819)
<b>NAD 27 (SURFACE LOCATION)</b>	<b>NAD 27 (ENTRY POINT)</b>	<b>NAD 27 (TARGET BOTTOM HOLE)</b>
LATITUDE = 39°59'01.90" (39.983861)	LATITUDE = 39°59'06.40" (39.985111)	LATITUDE = 39°57'28.14" (39.957817)
LONGITUDE = 104°56'00.59" (104.933497)	LONGITUDE = 104°56'13.79" (104.937164)	LONGITUDE = 104°56'14.23" (104.937286)

USGS COOPERATIVE BASE NETWORK CONTROL STATION, DESIGNATION "JR 53 5026".  
NGS DATA SHEET LISTS THE NAVD 88 ELEVATION AS BEING 5028 FEET.



**UELS, LLC**  
Corporate Office \* 85 South 200 East  
Vernal, UT 84078 \* (435) 789-1017



THIS IS TO CERTIFY THAT THE ABOVE THAT WAS PREPARED FROM FIELD NOTES OF ACTUAL SURVEYS MADE BY ME OR UNDER MY SUPERVISION AND THAT THE SAME ARE TRUE AND CORRECT TO THE BEST OF MY KNOWLEDGE AND BELIEF.



REGISTERED LAND SURVEYOR  
REGISTRATION NO. 28285  
STATE OF COLORADO  
11-17-16

REV: 3 11-17-16 D.COX (MOVE EP)

**B-FARM LD 18-383HN  
NE 1/4 NW 1/4, SECTION 7, T1S, R67W, 6th P.M.  
ADAMS COUNTY, COLORADO**

<b>SURVEYED BY</b>	DALLAS NIELSEN, G.W.	03-24-16	<b>SCALE</b>
<b>DRAWN BY</b>	M.F.D.	03-31-16	1" = 1000'

## WELL LOCATION PLAT