



**VIA EFORMS**

Ms. Julie Murphy  
Colorado Oil & Gas Conservation Commission  
1120 Lincoln Street, Suite 801  
Denver, CO 80203

August 14, 2018

RE: Wellbore Spacing Unit  
Confluence DJ LLC  
**70 Ranch 10-11-6**  
**API#: 05-123-45325**  
Sec. 10 T4N R63W  
Weld County, Colorado  
Surface: Fee  
Mineral Lease: Fee

Dear Ms. Murphy,

Confluence DJ LLC ("Confluence") is planning to drill the captioned well in accordance with the provisions of COGCC Rule 318A.e.

Confluence's proposed wellbore spacing unit consists of all of Sec. 11, T4N, R63W, creating a 640- acre wellbore spacing unit for the Niobrara formation. Confluence is the only working interest owner within the proposed Wellbore Spacing Unit, therefore Confluence hereby attests that no notice letters are required under COGCC Rule 318A.e.(5).

The filing contains the following documents to assist you in your review and approval of Confluence's proposed Wellbore Spacing Unit for the captioned well: Plat illustrating the Proposed Wellbore Spacing Unit and the 70 Ranch 10 East Spacing Exhibit

Thank you for your attention to the enclosed information. Confluence respectfully requests that the COGCC review the enclosed information and approve the Proposed Wellbore Spacing Unit for the captioned well. Please contact me or Kim Rodll at 303-942-0506 or at [tjenkins@upstreampm.com](mailto:tjenkins@upstreampm.com) or [krodell@upstreampm.com](mailto:krodell@upstreampm.com), respectively, if you have any questions.

Sincerely,


Tishany K Jenkins  
Permit Agent for Confluence DJ LLC

**Your Assets / Our Expertise**

- Regulatory
- Storm-water Management Plans
- Project Coordination
- Permitting
- Government Relations
- EA/EIS Assistance

# PROPOSED WELLBORE SPACING UNIT 70 RANCH 10-11-6


SECTION 11, TOWNSHIP 4 NORTH, RANGE 63 WEST OF THE 6TH P.M.

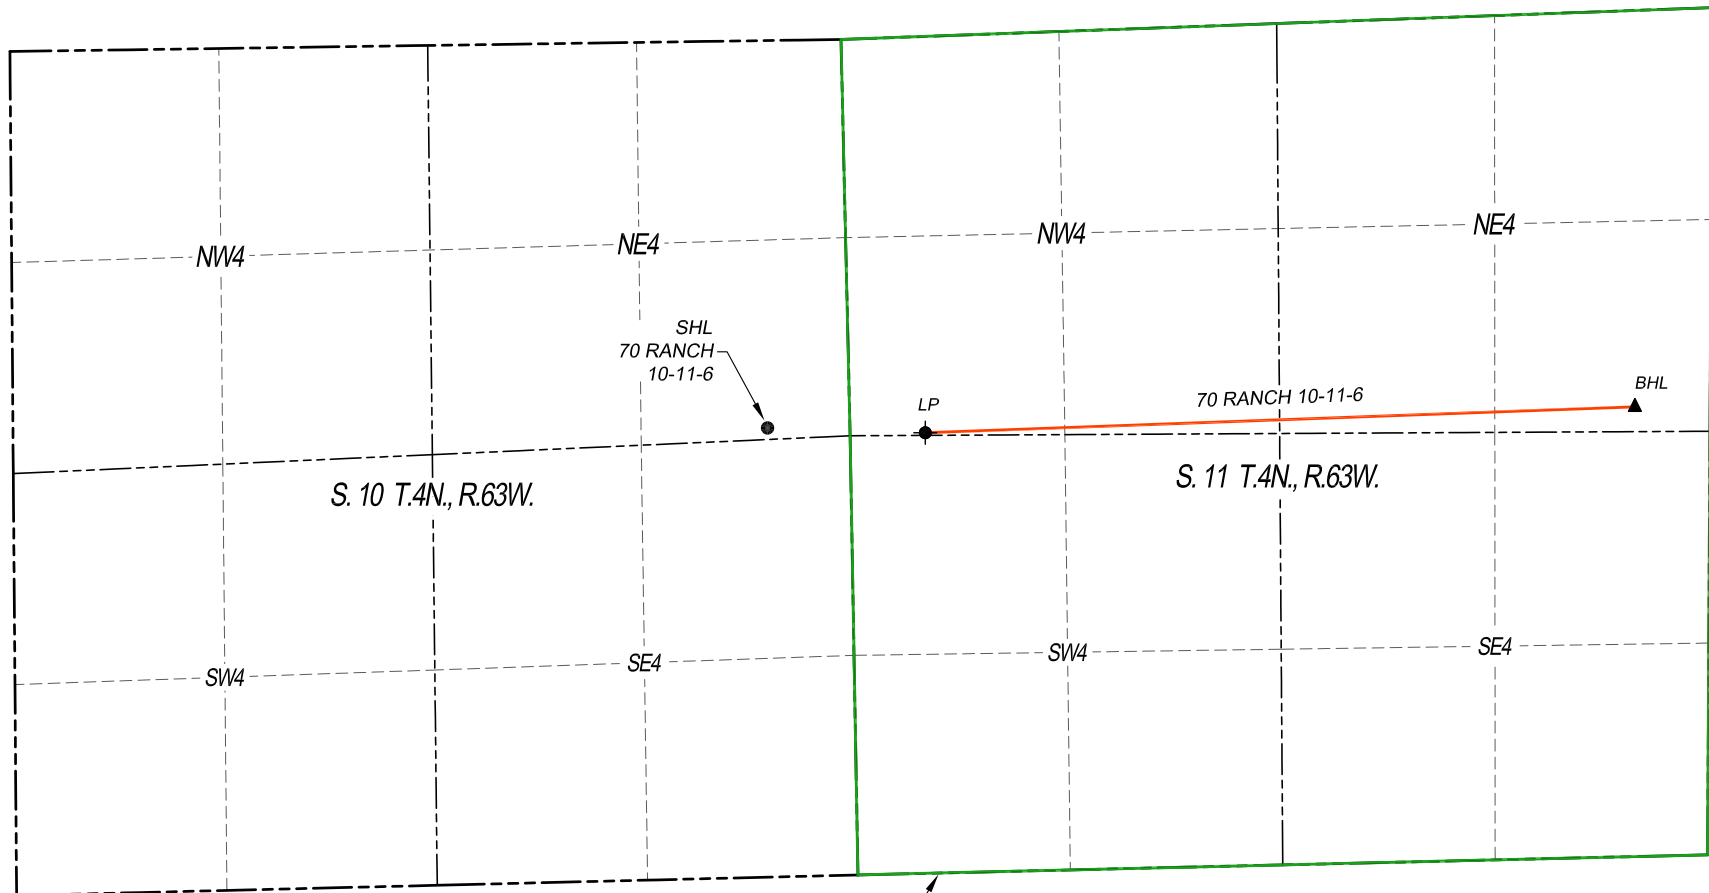

PROPOSED  
WELLBORE  
SPACING UNIT

## LEGEND

- PROPOSED WELL
- ▲ BOTTOM HOLE
- ⊙ ABANDONED WELL
- SHL SURFACE HOLE
- LP LANDING POINT
- BHL BOTTOM HOLE

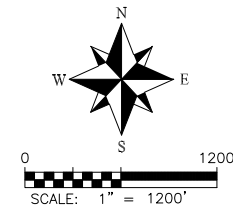

**DALEY LAND  
SURVEYING, INC.**  
PARKER, COLORADO  
303.953.9841