

Section 13
T. 6 S., R. 95 W.

PA 531-13
N Az. 343°03'14"
3185 ft.

PA 32-13
N Az. 341°20'08"
2901 ft.

PA 332-13
N Az. 339°02'16"
2628 ft.

PA 432-13
N Az. 336°12'55"
2357 ft.

PA 532-13
N Az. 332°39'55"
2095 ft.

PA 33-13
N Az. 328°39'27"
1831 ft.

PA 333-13
N Az. 322°45'58"
1593 ft.

PA 433-13
N Az. 314°36'41"
1383 ft.

PA 533-13
N Az. 304°09'23"
1204 ft.

PA 34-13
N Az. 290°59'15"
1056 ft.

PA 334-13
N Az. 275°09'30"
1004 ft.

PA 434-13
N Az. 258°34'04"
1022 ft.

PA 324-13
N Az. 259°46'13"
2286 ft.

PA 424-13
N Az. 252°43'35"
2358 ft.

PA 524-13
N Az. 245°57'58"
2467 ft.



PA 21-24
N Az. 240°03'25"
2612 ft.

PA 321-24
N Az. 234°44'02"
2762 ft.

PA 421-24
N Az. 230°01'50"
2954 ft.

PA 521-24
N Az. 225°56'57"
3140 ft.

PA 22-24
N Az. 222°18'43"
3366 ft.

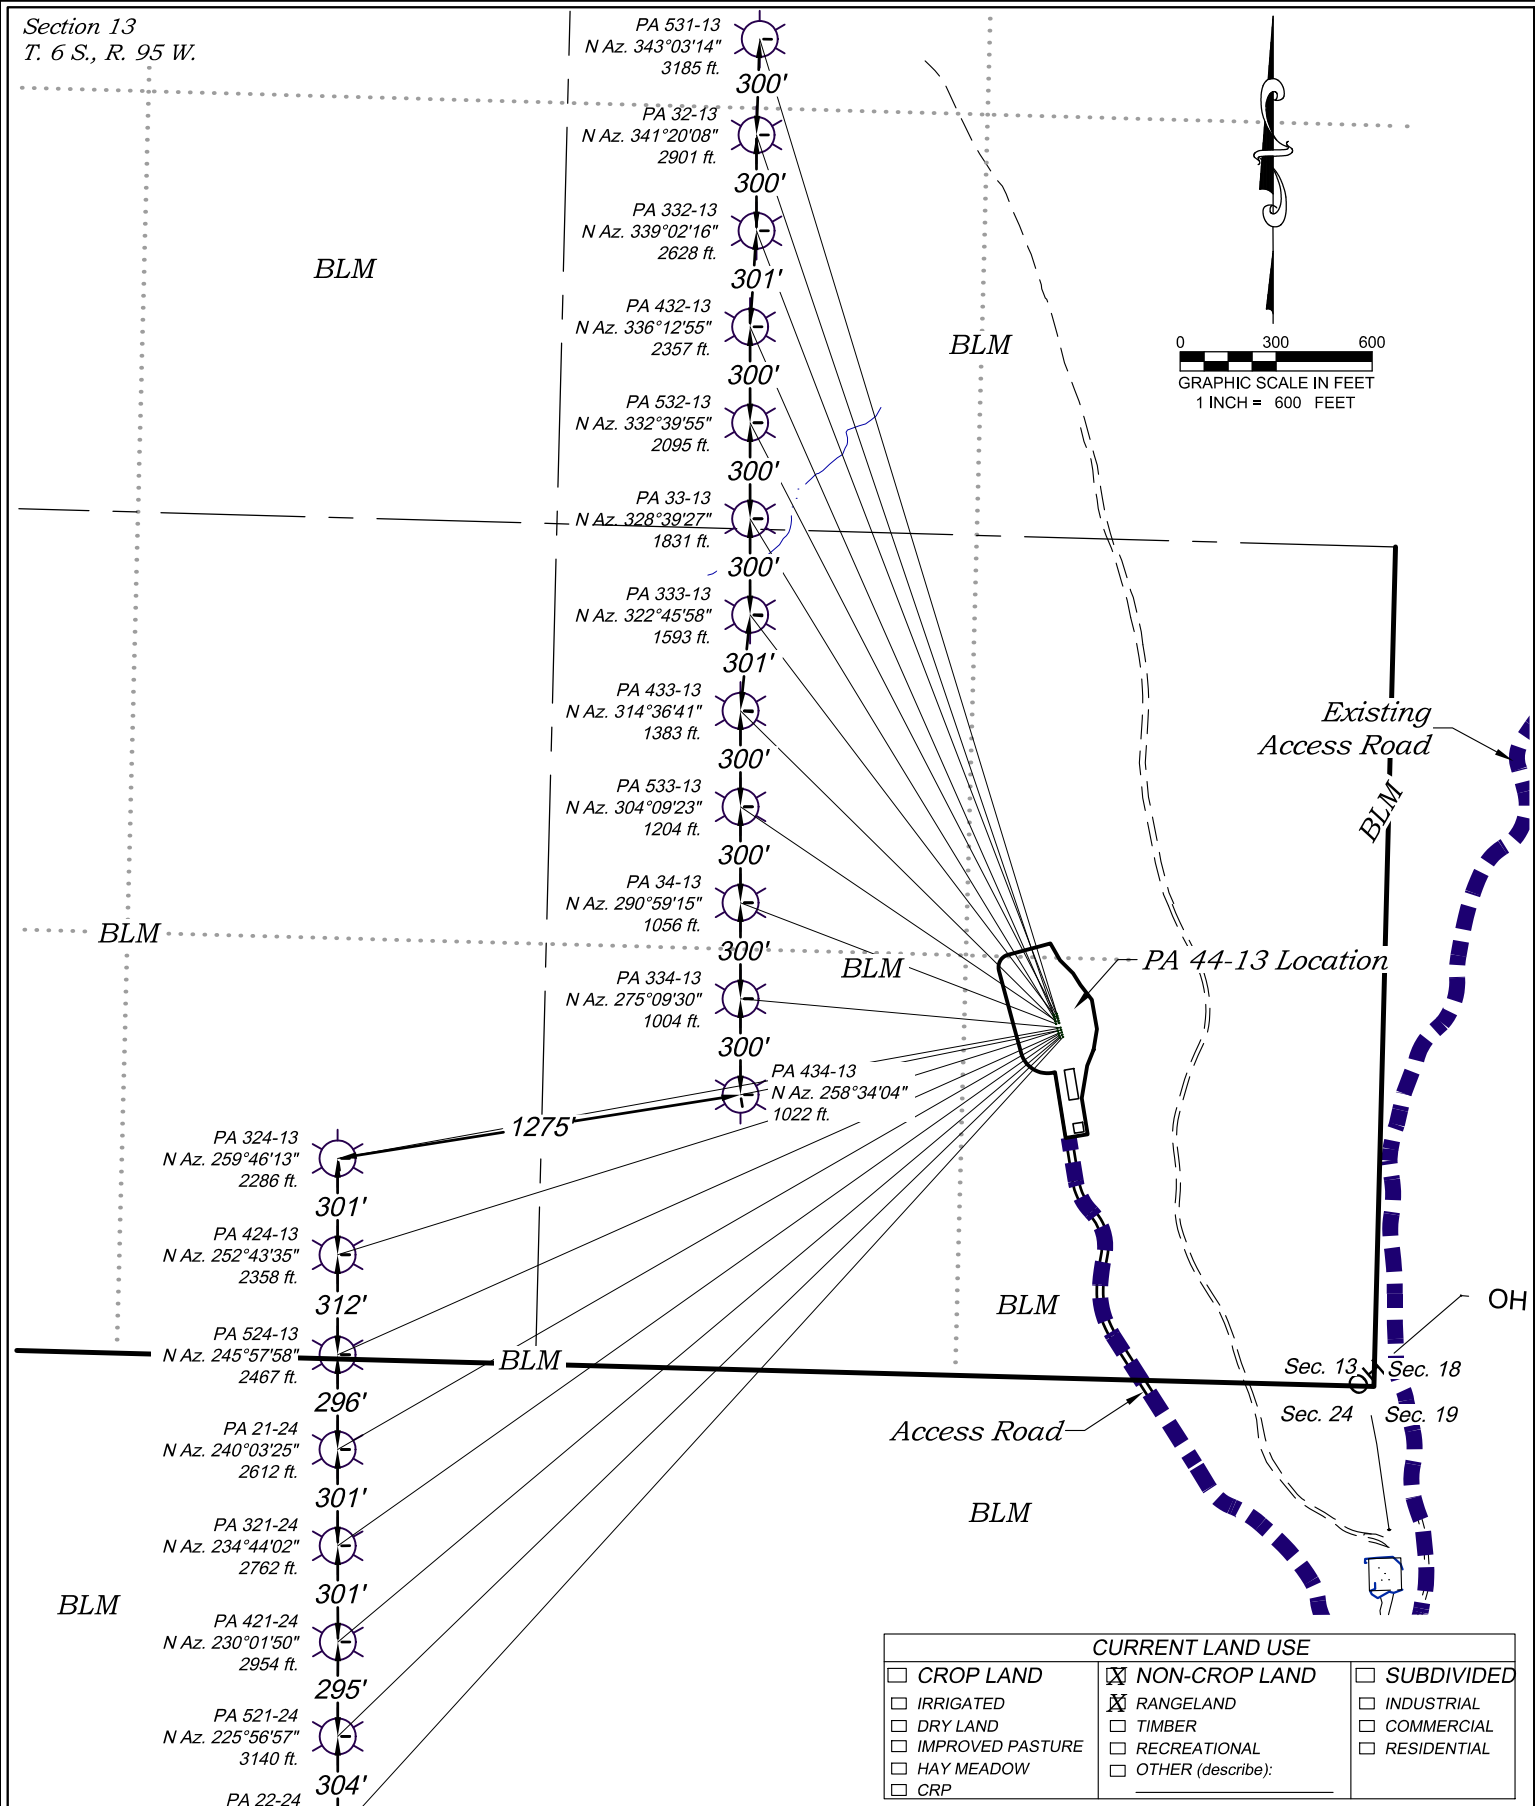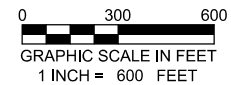

CURRENT LAND USE		
<input type="checkbox"/> CROP LAND	<input checked="" type="checkbox"/> NON-CROP LAND	<input type="checkbox"/> SUBDIVIDED
<input type="checkbox"/> IRRIGATED	<input checked="" type="checkbox"/> RANGELAND	<input type="checkbox"/> INDUSTRIAL
<input type="checkbox"/> DRY LAND	<input type="checkbox"/> TIMBER	<input type="checkbox"/> COMMERCIAL
<input type="checkbox"/> IMPROVED PASTURE	<input type="checkbox"/> RECREATIONAL	<input type="checkbox"/> RESIDENTIAL
<input type="checkbox"/> HAY MEADOW	<input type="checkbox"/> OTHER (describe):	
<input type="checkbox"/> CRP		

REVISED: 7/16/18

SCALE: 1" = 600'
DATE: 7/13/18
PLAT: 6A of 7
PROJECT: TEP Valley
DFT: cs

Construction Plan Prepared for:



TEP Rocky Mountain LLC

PA 44-13 Drill Pad - Plat 6A
MULTI-WELL PLAN

136 East Third Street
Rifle, Colorado 81650
Ph. (970) 625-2720
Fax (970) 625-2773



BOOKCLIFF
Survey Services, Inc.

K:\2017 TERRA\PA 44-13\PA 44-13.dwg