
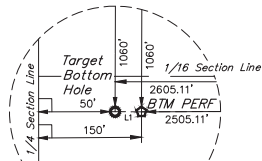


LEGEND:

- 90° SYMBOL
- PROPOSED WELLHEAD
- ENTRY POINT
- BTM PERF.
- TARGET BOTTOM HOLE
- SECTION CORNERS LOCATED (NAD 83)
- △ SECTION CORNERS RE-ESTABLISHED (Not Set on Ground) (NAD 83)

Detail "A"
No Scale

LINE TABLE		
LINE	DIRECTION	LENGTH
L1	S89°46'18"W	100.00'

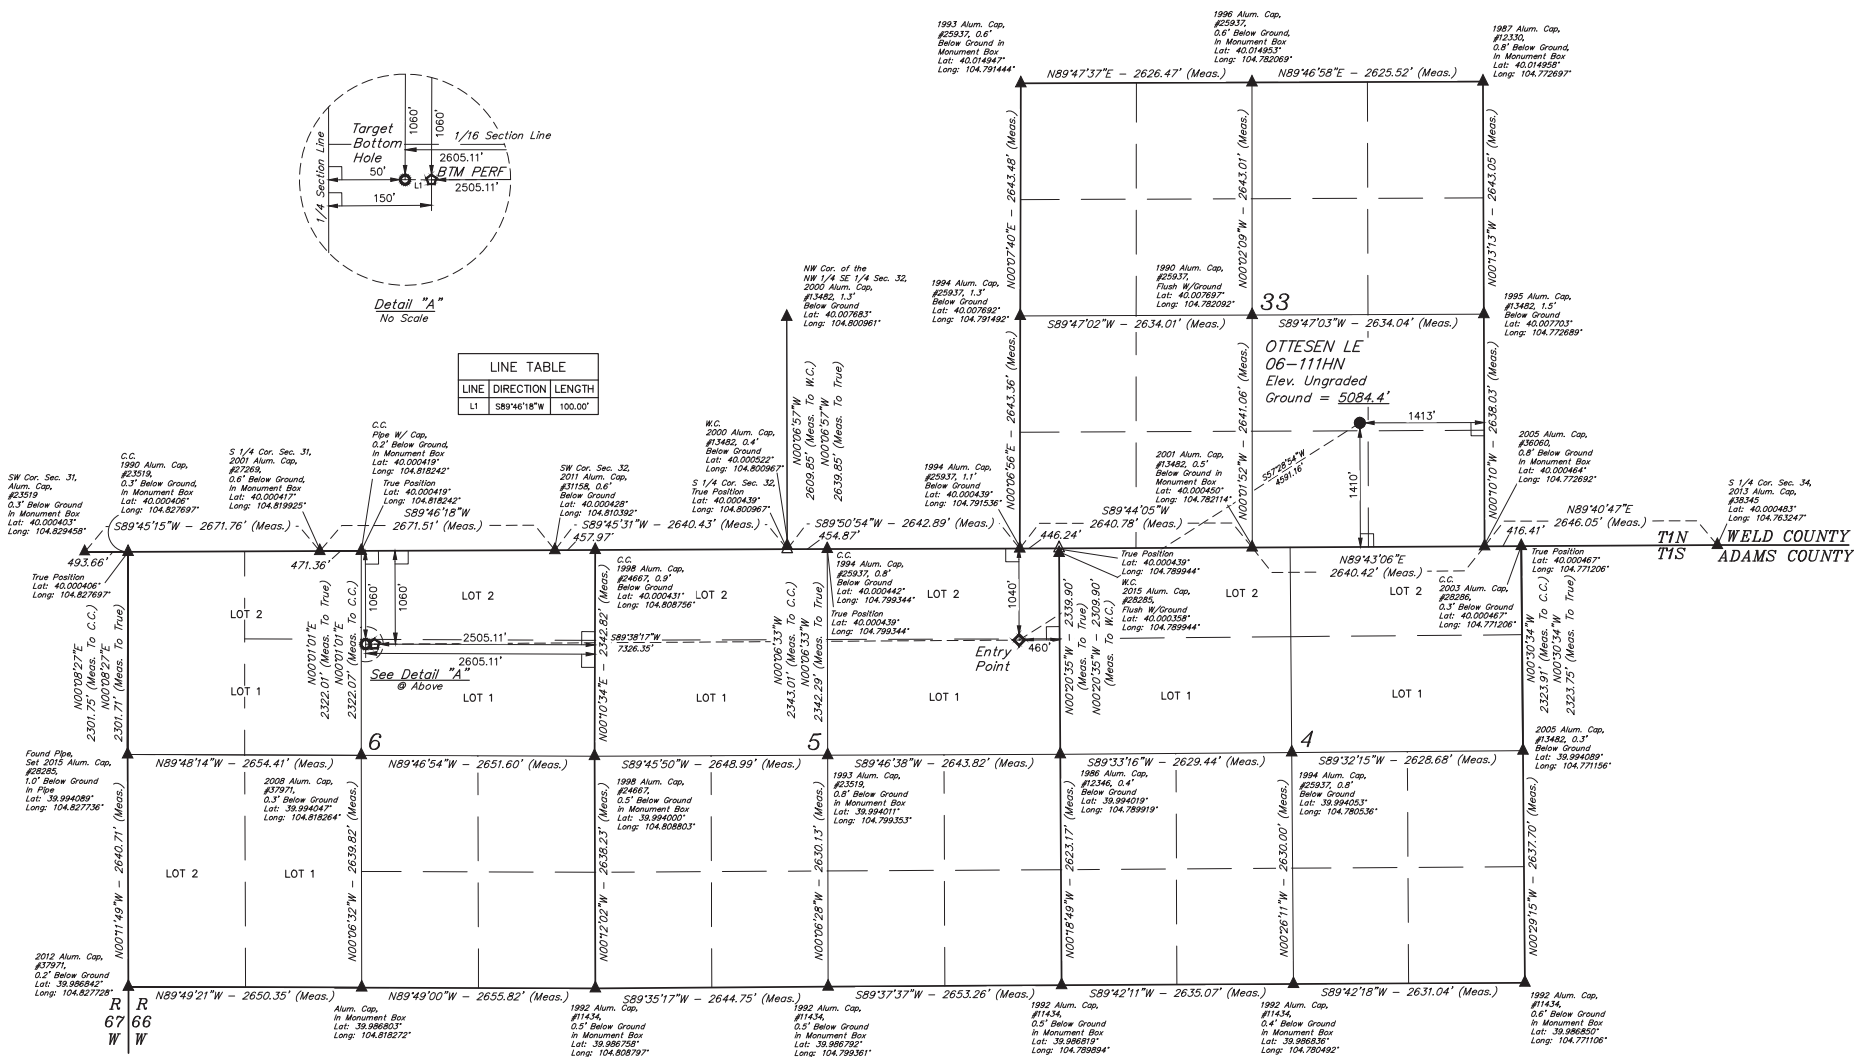

PDOP = 1.4

NAD 83 (SURFACE LOCATION)	NAD 83 (ENTRY POINT)	NAD 83 (BTM PERF)	NAD 83 (TARGET BOTTOM HOLE)
LATITUDE = 40°09'15.5" (04.004325)	LATITUDE = 39°59'31.30" (04.99583)	LATITUDE = 39°59'31.40" (04.99581)	LATITUDE = 39°59'03.40" (04.99585)
LONGITUDE = 104°46'39.84" (04.77733)	LONGITUDE = 104°47'29.67" (04.79155)	LONGITUDE = 104°49'03.78" (04.81721)	LONGITUDE = 104°49'05.07" (04.81804)
NAD 27 (SURFACE LOCATION)	NAD 27 (ENTRY POINT)	NAD 27 (BTM PERF)	NAD 27 (TARGET BOTTOM HOLE)
LATITUDE = 40°09'15.5" (04.004324)	LATITUDE = 39°59'31.36" (04.99760)	LATITUDE = 39°59'31.10" (04.99572)	LATITUDE = 39°59'03.10" (04.99572)
LONGITUDE = 104°46'37.95" (04.777208)	LONGITUDE = 104°47'29.67" (04.79104)	LONGITUDE = 104°49'03.88" (04.81789)	LONGITUDE = 104°49'03.16" (04.817540)

BASIS OF BEARINGS
BASIS OF ELEVATION
USGS COOPERATIVE BASE NETWORK CONTROL STATION,
DESIGNATION "JR 53 5026", NGS DATA SHEET LISTS THE NAVD 88
ELEVATION AS BEING 5028 FEET.



UELS, LLC
Corporate Office * 85 South 200 East
Vernal, UT 84078 * (435) 789-1017

T1N, R66W, 6th P.M.



REV: 4 12-01-10 K.B. (BTM PERF ADD, NAME, EP & TBH CHANGED)

GREAT WESTERN OPERATING COMPANY
OTTESSEN LE 06-111HN
NW 1/4 SE 1/4, SECTION 33, T1N, R66W, 6th P.M.
WELD COUNTY, COLORADO

SURVEYED BY: DALLAS NIELSEN, C.M.	DATE: 06-30-16
DRAWN BY: K.B.	DATE DRAWN: 11-11-15
SCALE: 1" = 1000'	
WELL LOCATION PLAT	