




**DRILLING COMPANY, INC.**  
**WICHITA, KANSAS**

**Proposed Wellbore Diagram**

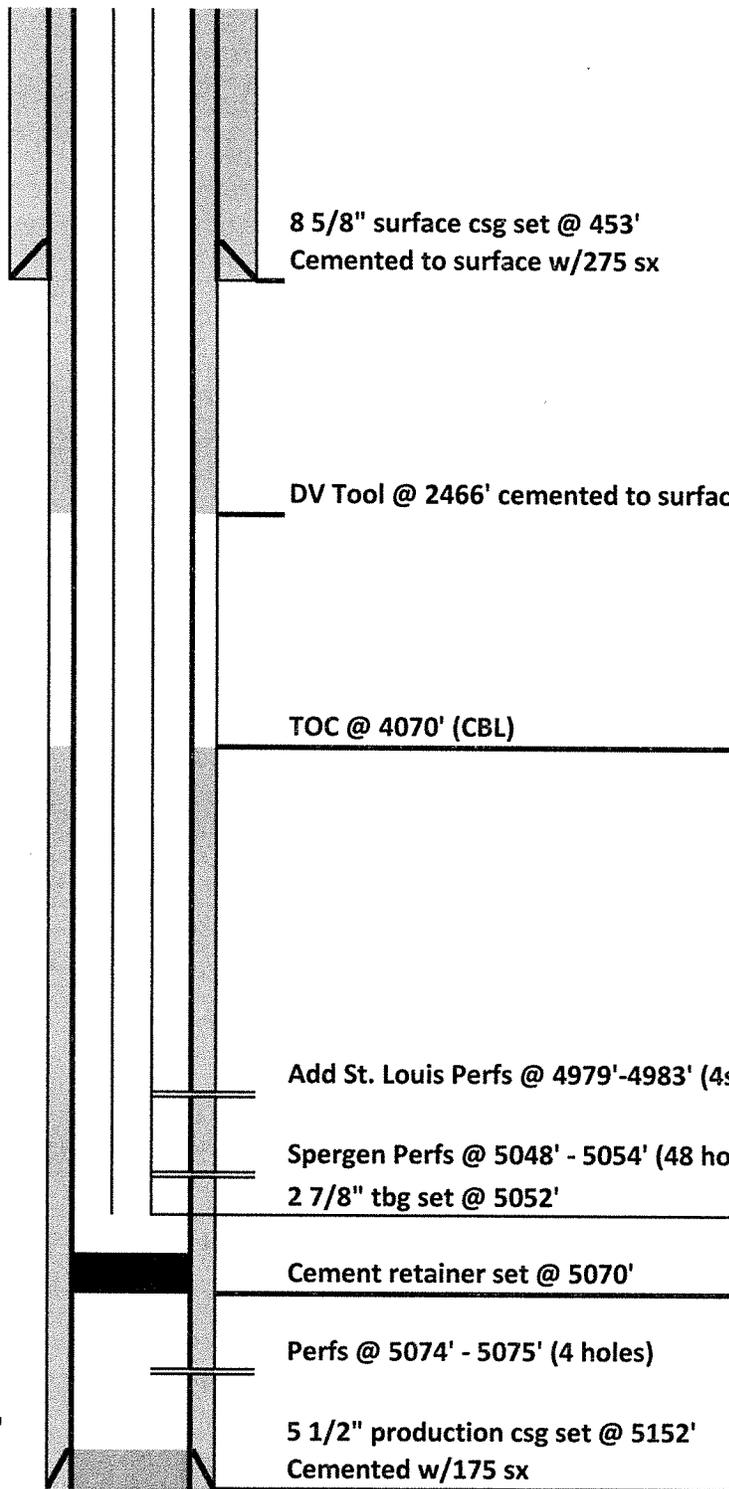

PBTD = 5070'  
RTD = 5160'

Date:	<u>8/7/2018</u>
Well Name:	<u>Quiver Unit #4</u>
Old Well Name:	<u>Pattie #1-2</u>
Location:	<u>600' FSL &amp; 600' FEL</u> <u>SE/4 SE/4 2-17S-48W</u>
County:	<u>Kiowa</u>
State:	<u>Colorado</u>
API:	<u>05-061-06762</u>
GL:	<u>4160'</u>
KB:	<u>4171'</u>
Spud Date:	<u>7/25/2000</u>
Date 1st Prod:	<u>3/8/2001</u>