
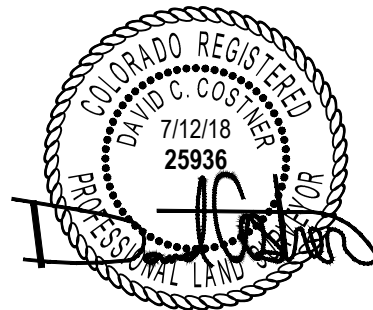


SCALE: 1" = 1000'

0' 500' 1000'

# BOTTOM HOLE MAP

SHL SW/4 SE/4, SECTION 31, TOWNSHIP 1-N, RANGE 65-W  
 LPL SE/4 SE/4, SECTION 31, TOWNSHIP 1-N, RANGE 65-W  
 DP NE/4 NE/4, SECTION 31, TOWNSHIP 1-N, RANGE 65-W  
 BHL NE/4 NE/4, SECTION 30, TOWNSHIP 1-N, RANGE 65-W  
 WELD COUNTY, COLORADO

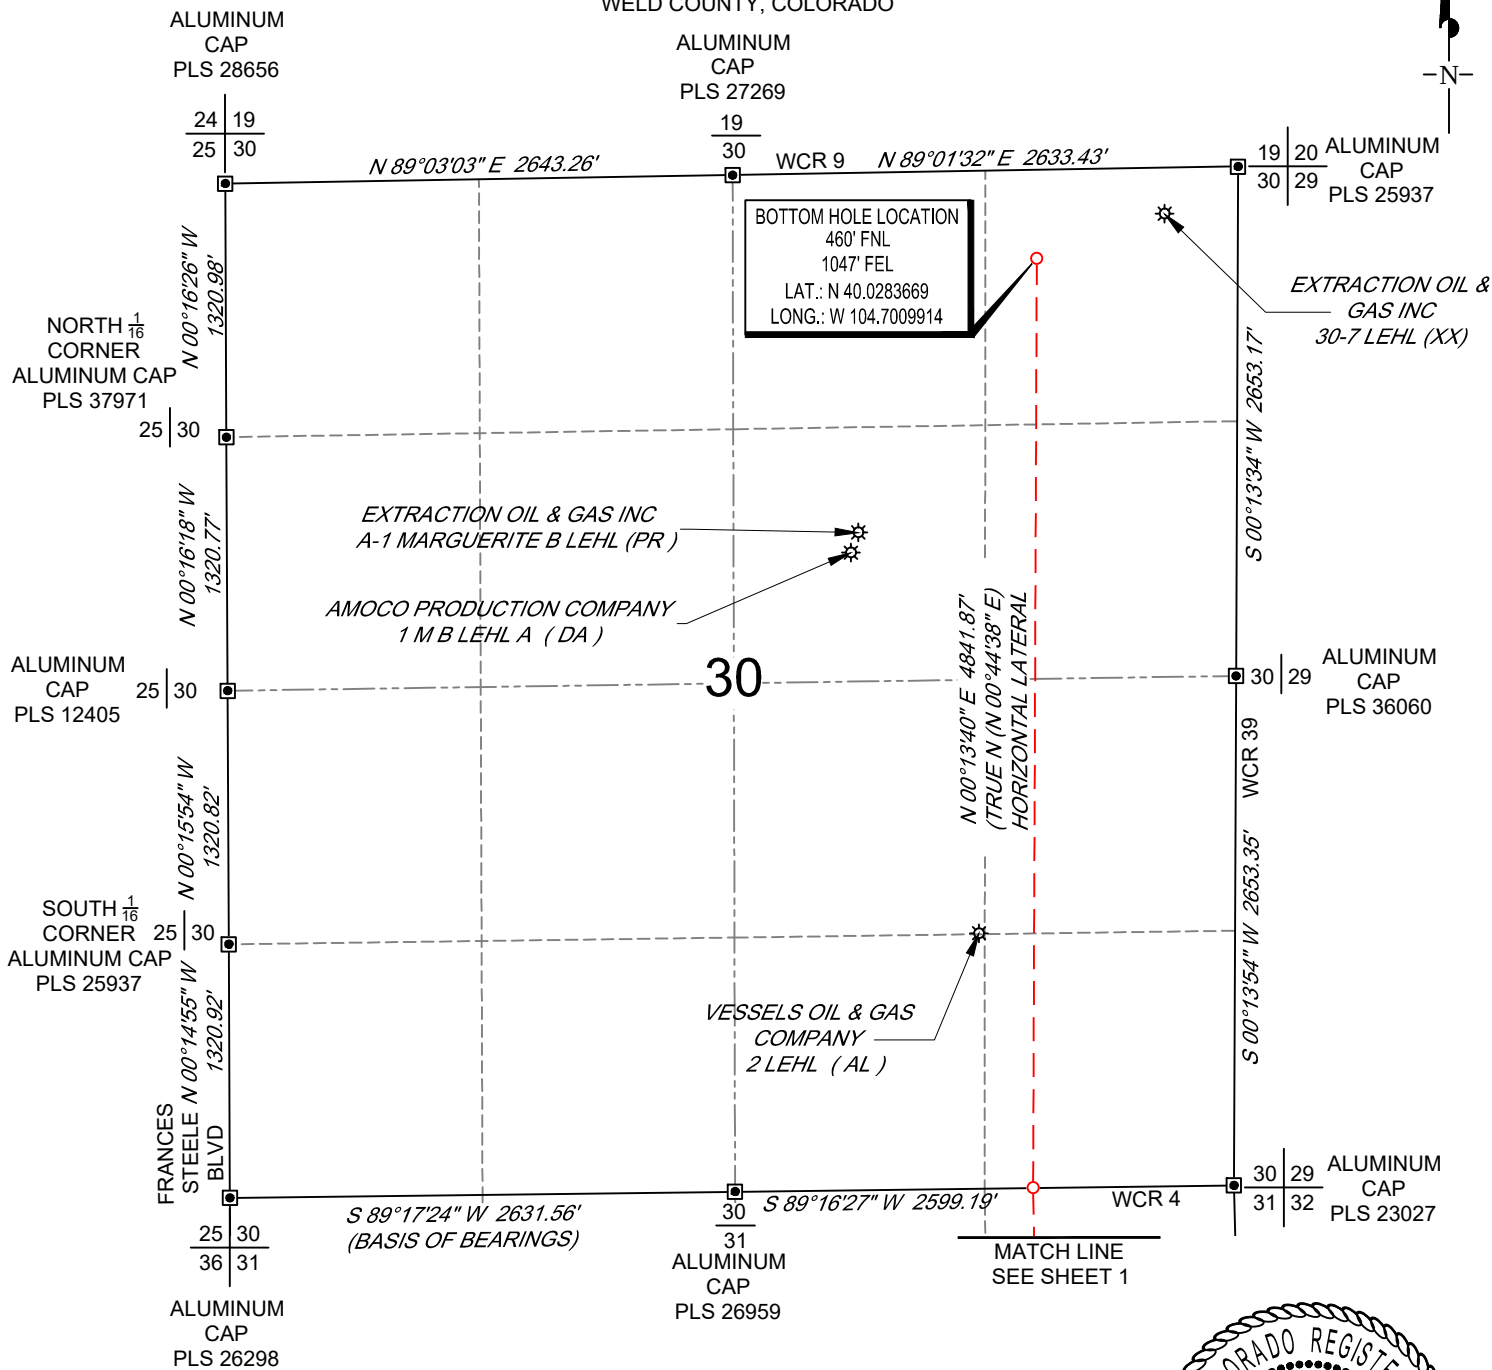

VERDAD RESOURCES  
 COUNTYLINE 3130-04H  
 JOB NO. 118679

JLS	07/12/2018	REVISION:	
SHEET :	2 OF 2		
FILE:LO_COUNTYLINE_3130_04H			

**TOPOGRAPHIC**  
 LOYALTY INNOVATION LEGACY  
 520 Stacy Court Ste B, Lafayette, CO 80026  
 303.666.0379 www.topographic.com