




Lat40, Inc. 6250 W. 10th Street, Unit 2, Greeley, CO 970-515-5294

MULTI-WELL PLAN

AE29-05 PAD


THIS MAP DOES NOT REPRESENT A BOUNDARY SURVEY

SECTION: 29
TOWNSHIP: 6N
RANGE: 62W
6TH. P.M.
WELD COUNTY, CO

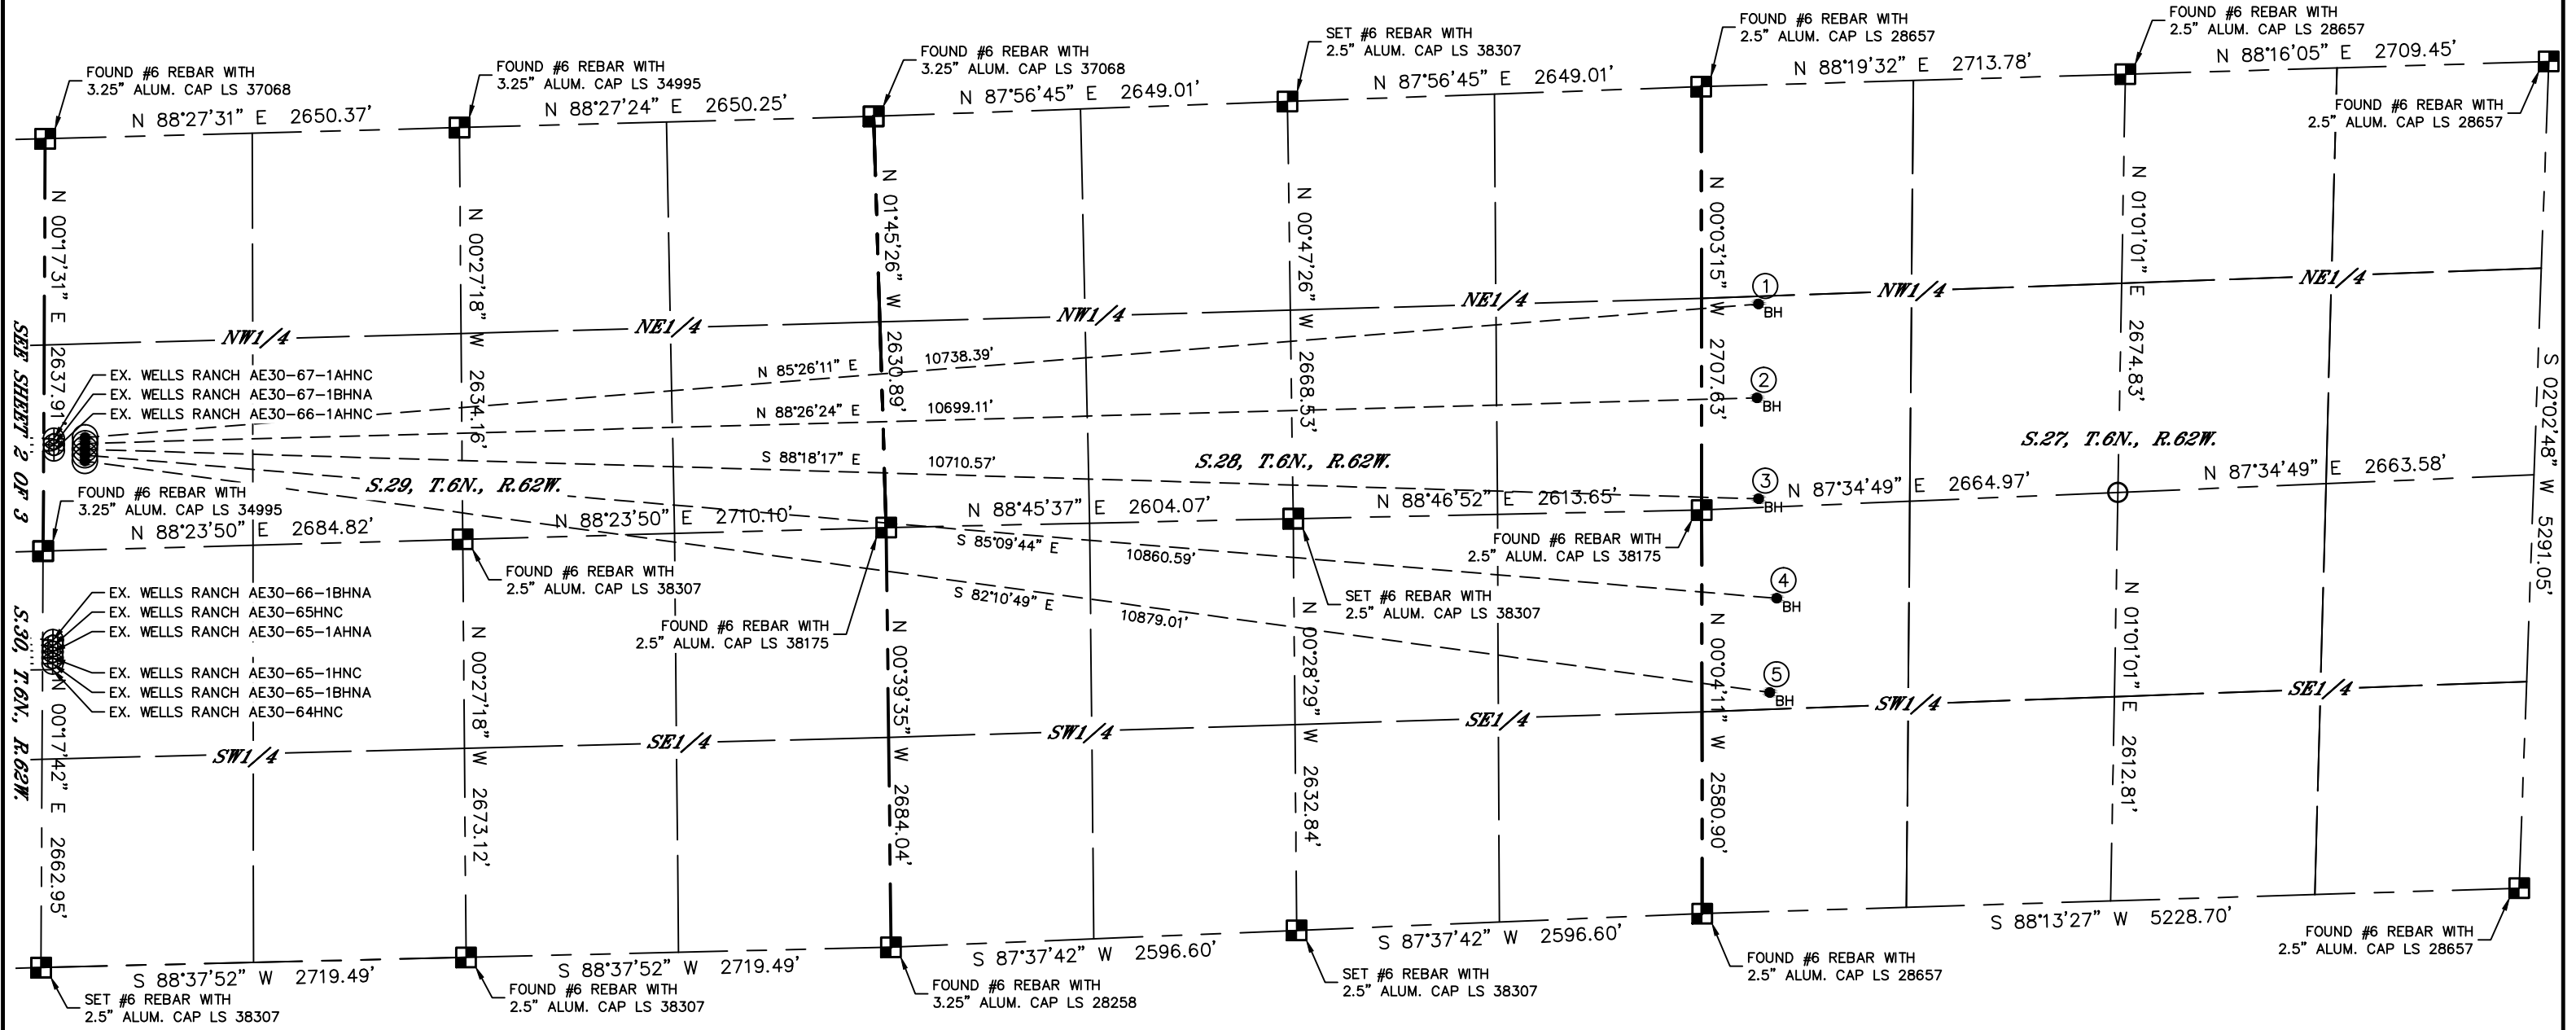

#	WELL NAME	BHL FOOTAGE	BHL LAT°	BHL LONG°	BHL S-T-R
1	WELLS RANCH AE29-669	1400 FNL 365 FWL	40.46166	-104.31686	27-6-62
2	WELLS RANCH AE29-660	2000 FNL 355 FWL	40.46001	-104.31692	27-6-62
3	WELLS RANCH AE29-650	2646 FNL 365 FWL	40.45824	-104.31692	27-6-62
4	WELLS RANCH AE29-640	2000 FSL 480 FWL	40.45649	-104.31653	27-6-62
5	WELLS RANCH AE29-631	1400 FSL 435 FWL	40.45484	-104.31672	27-6-62

- LEGEND
- = ALIQUOT MONUMENT AS DESCRIBED
 - = CALCULATED POSITION
 - = SURFACE HOLE LOCATION (SHL)
 - ▲ = ENTRY POINT LOCATION (EP)
 - _{BH} = BOTTOM HOLE LOCATION (BHL)
 - ⊙ = EXISTING WELL
 - ⊙ = ABANDONED WELL

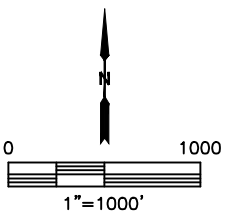




Lat40°, Inc. 6250 W. 10th Street, Unit 2, Greeley, CO 970-515-5294

MULTI-WELL PLAN

AE29-05 PAD


THIS MAP DOES NOT REPRESENT A BOUNDARY SURVEY

SECTION: 29
TOWNSHIP: 6N
RANGE: 62W
6TH. P.M.
WELD COUNTY, CO

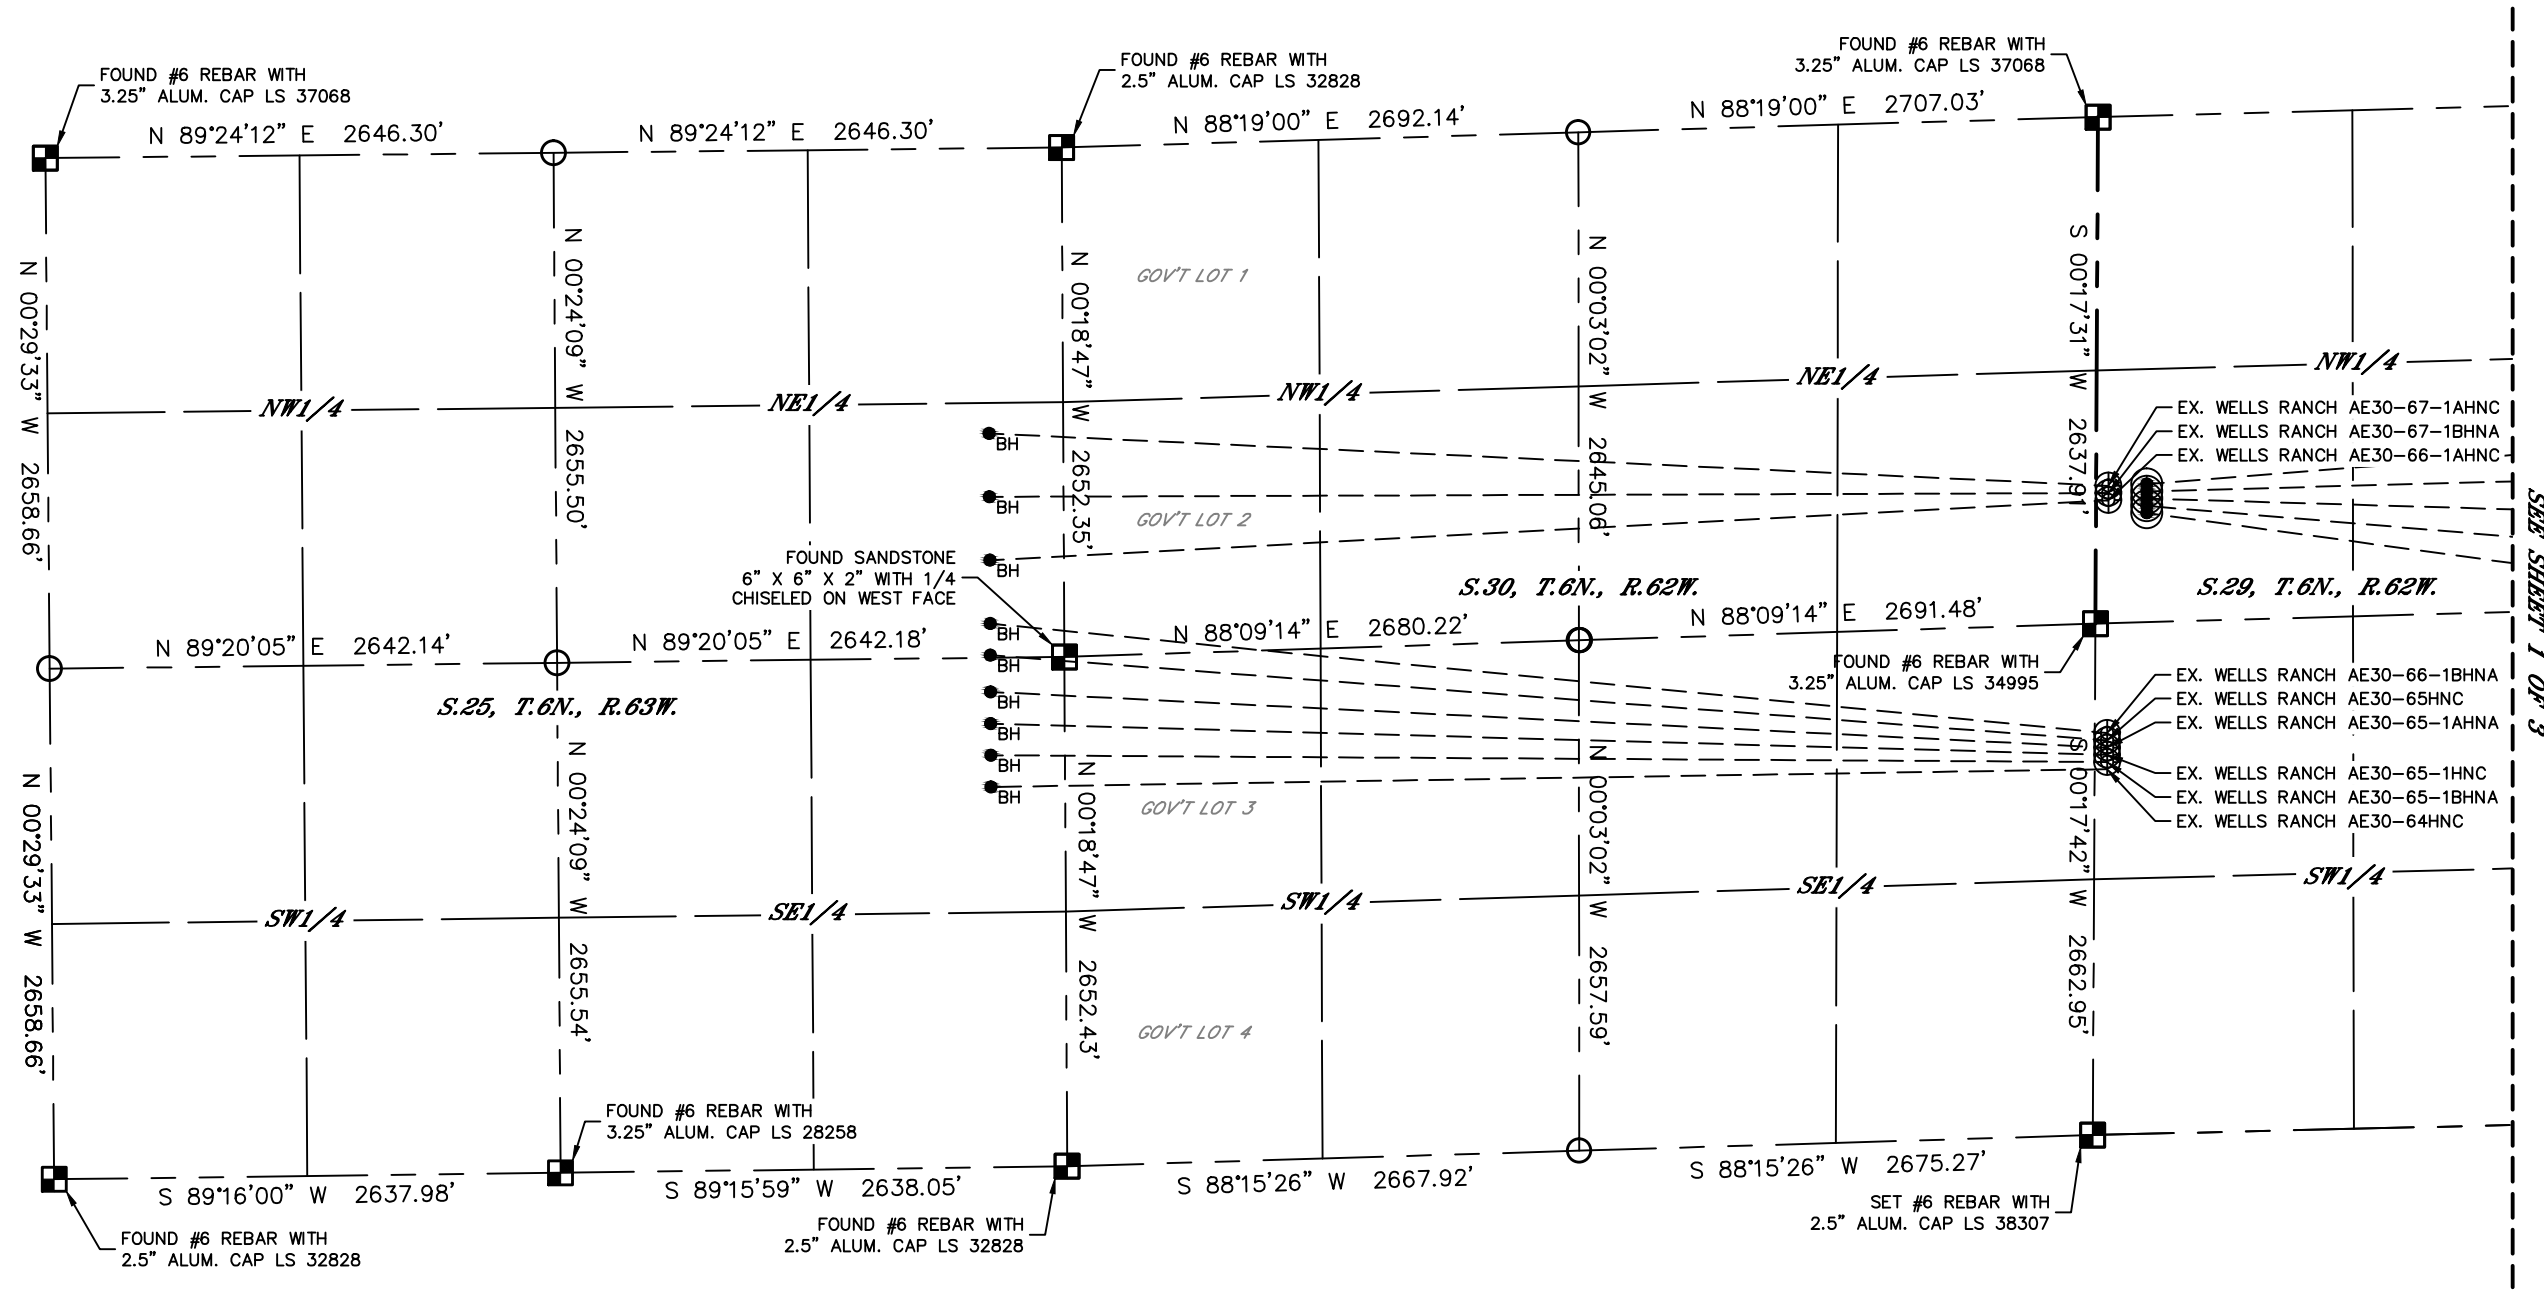

#	WELL NAME	BHL FOOTAGE	BHL LAT°	BHL LONG°	BHL S-T-R
1	WELLS RANCH AE29-669	1400 FNL 365 FWL	40.46166	-104.31686	27-6-62
2	WELLS RANCH AE29-660	2000 FNL 355 FWL	40.46001	-104.31692	27-6-62
3	WELLS RANCH AE29-650	2646 FNL 365 FWL	40.45824	-104.31692	27-6-62
4	WELLS RANCH AE29-640	2000 FSL 480 FWL	40.45649	-104.31653	27-6-62
5	WELLS RANCH AE29-631	1400 FSL 435 FWL	40.45484	-104.31672	27-6-62

- LEGEND
- = ALIQUOT MONUMENT AS DESCRIBED
 - = CALCULATED POSITION
 - = SURFACE HOLE LOCATION (SHL)
 - ▲ = ENTRY POINT LOCATION (EP)
 - _{BH} = BOTTOM HOLE LOCATION (BHL)
 - ⊙ = EXISTING WELL
 - ⊙ = ABANDONED WELL

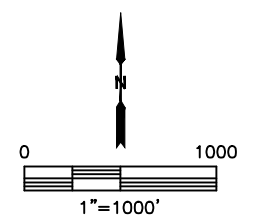



Lat40°, Inc. 6250 W. 10th Street, Unit 2, Greeley, CO 970-515-5294

MULTI-WELL PLAN

AE29-05 PAD

THIS MAP DOES NOT REPRESENT A BOUNDARY SURVEY

SECTION: 29
TOWNSHIP: 6N
RANGE: 62W
6TH. P.M.
WELD COUNTY, CO

