


MCKENNEY 13-21

WELL LOCATION

LOCATION

SEC. 13, T.6N., R.64W.

01889572

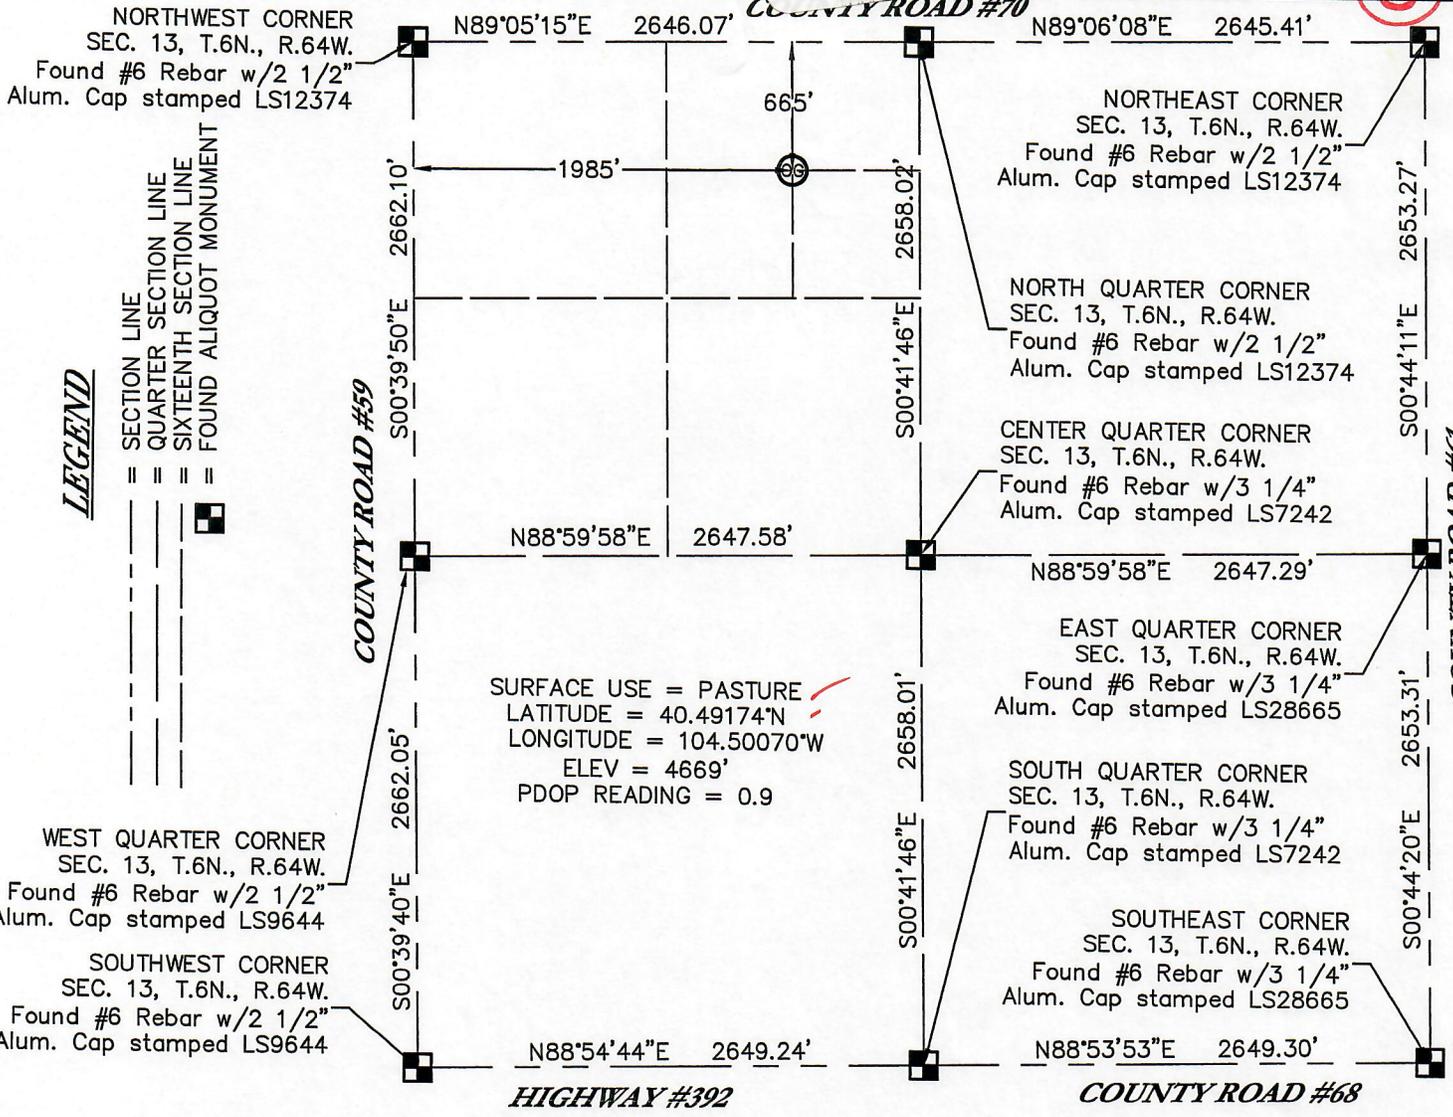

All distances to section lines are measured at right angles to said section lines.

There are no visible improvements within 200' of wellhead.

Bearings shown are Grid Bearings of the Colorado State Plane Coordinate System, North Zone, North American Datum 1983/92.


Ground elevation shown is approximate and is based on an observed GPS elevation (NAVD 1988 DATUM).

King Surveyors Inc. of Windsor, Colorado has in accordance with a request from Jordan Coombs for Petro-Canada Resources (USA), Inc. determined the location of McKenney 13-21 to be 665' from the North Section line and 1985' from the West Section line of Section 13, Township 6 North, Range 64 West of the Sixth Principal Meridian, County of Weld, State of Colorado.

Signature of Steven A. Lund
34995
May 21, 2007

Steven A. Lund—On behalf of King Surveyors, Inc.
Licensed Land Surveyor No. 34995
State of Colorado

RECEIVED
MAY - 8 07
SORS

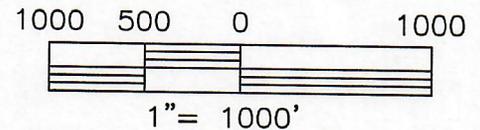

KING SURVEYORS, INC.

650 Garden Drive | Windsor, Colorado 80550
phone: (970) 686-5011 | fax: (970) 686-5821

PROJECT NO: 2004531

DATE: 04/27/2007

CLIENT: PETRO-CANADA


DWG: 2004531WELL-EAST

FIELD OPERATOR: MARK ANGELL

DATE OF WORK: 04/24/2007

McKenney 13-21
T6N-R64W 13 NE/4NW/4
Distance from Property Line

RECEIVED
MAY - 8 07
COGCC

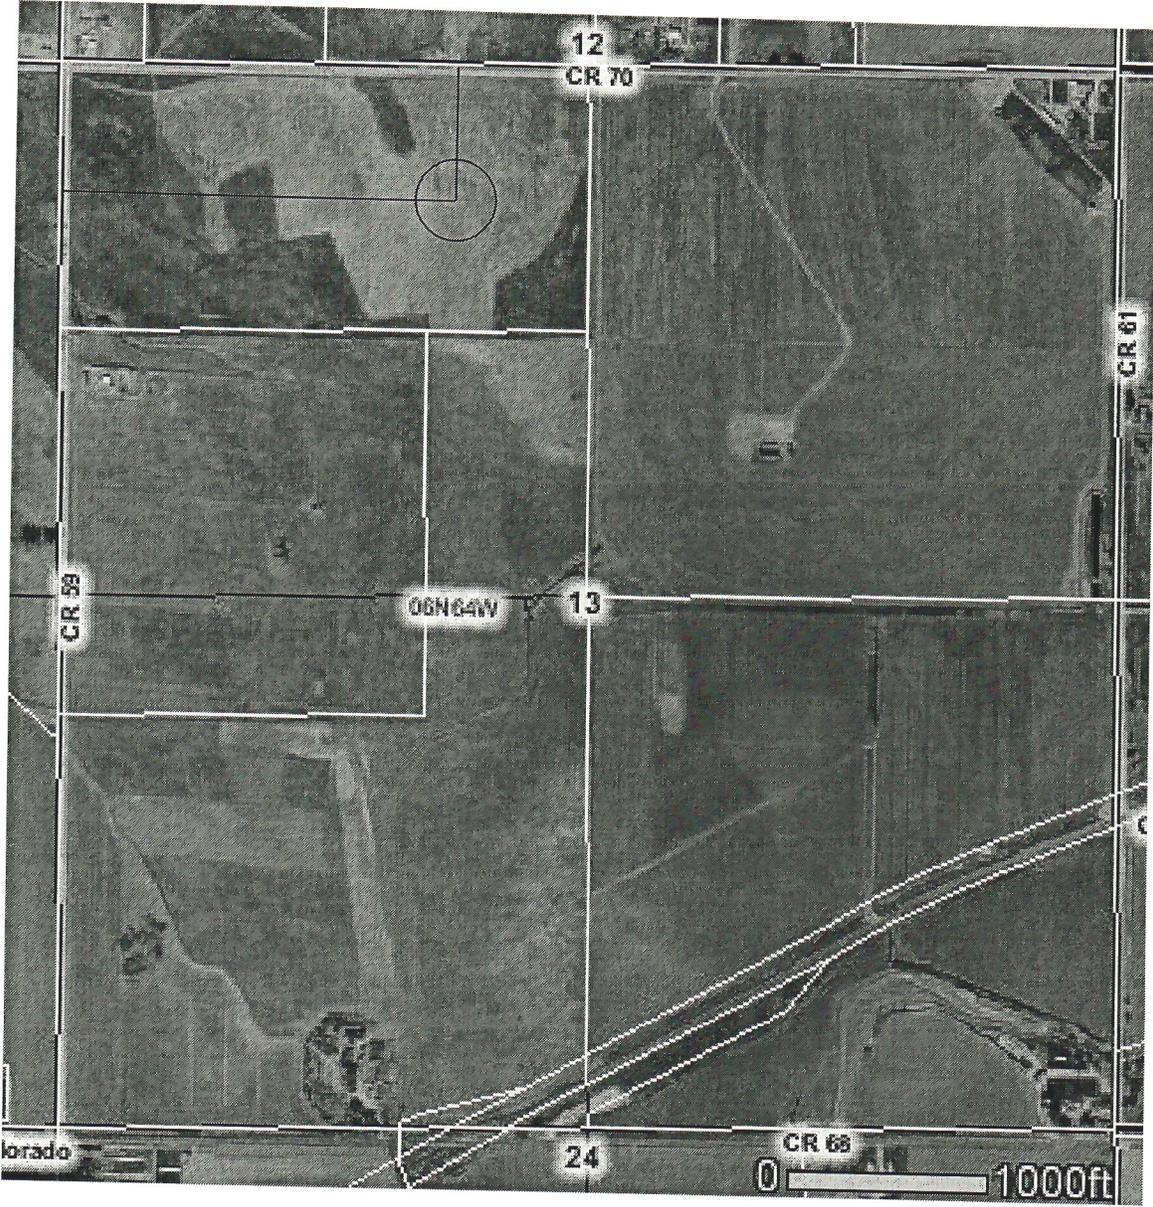

All property lines are more than 200 feet from well.