



# T1N, R66W, 6th P.M.

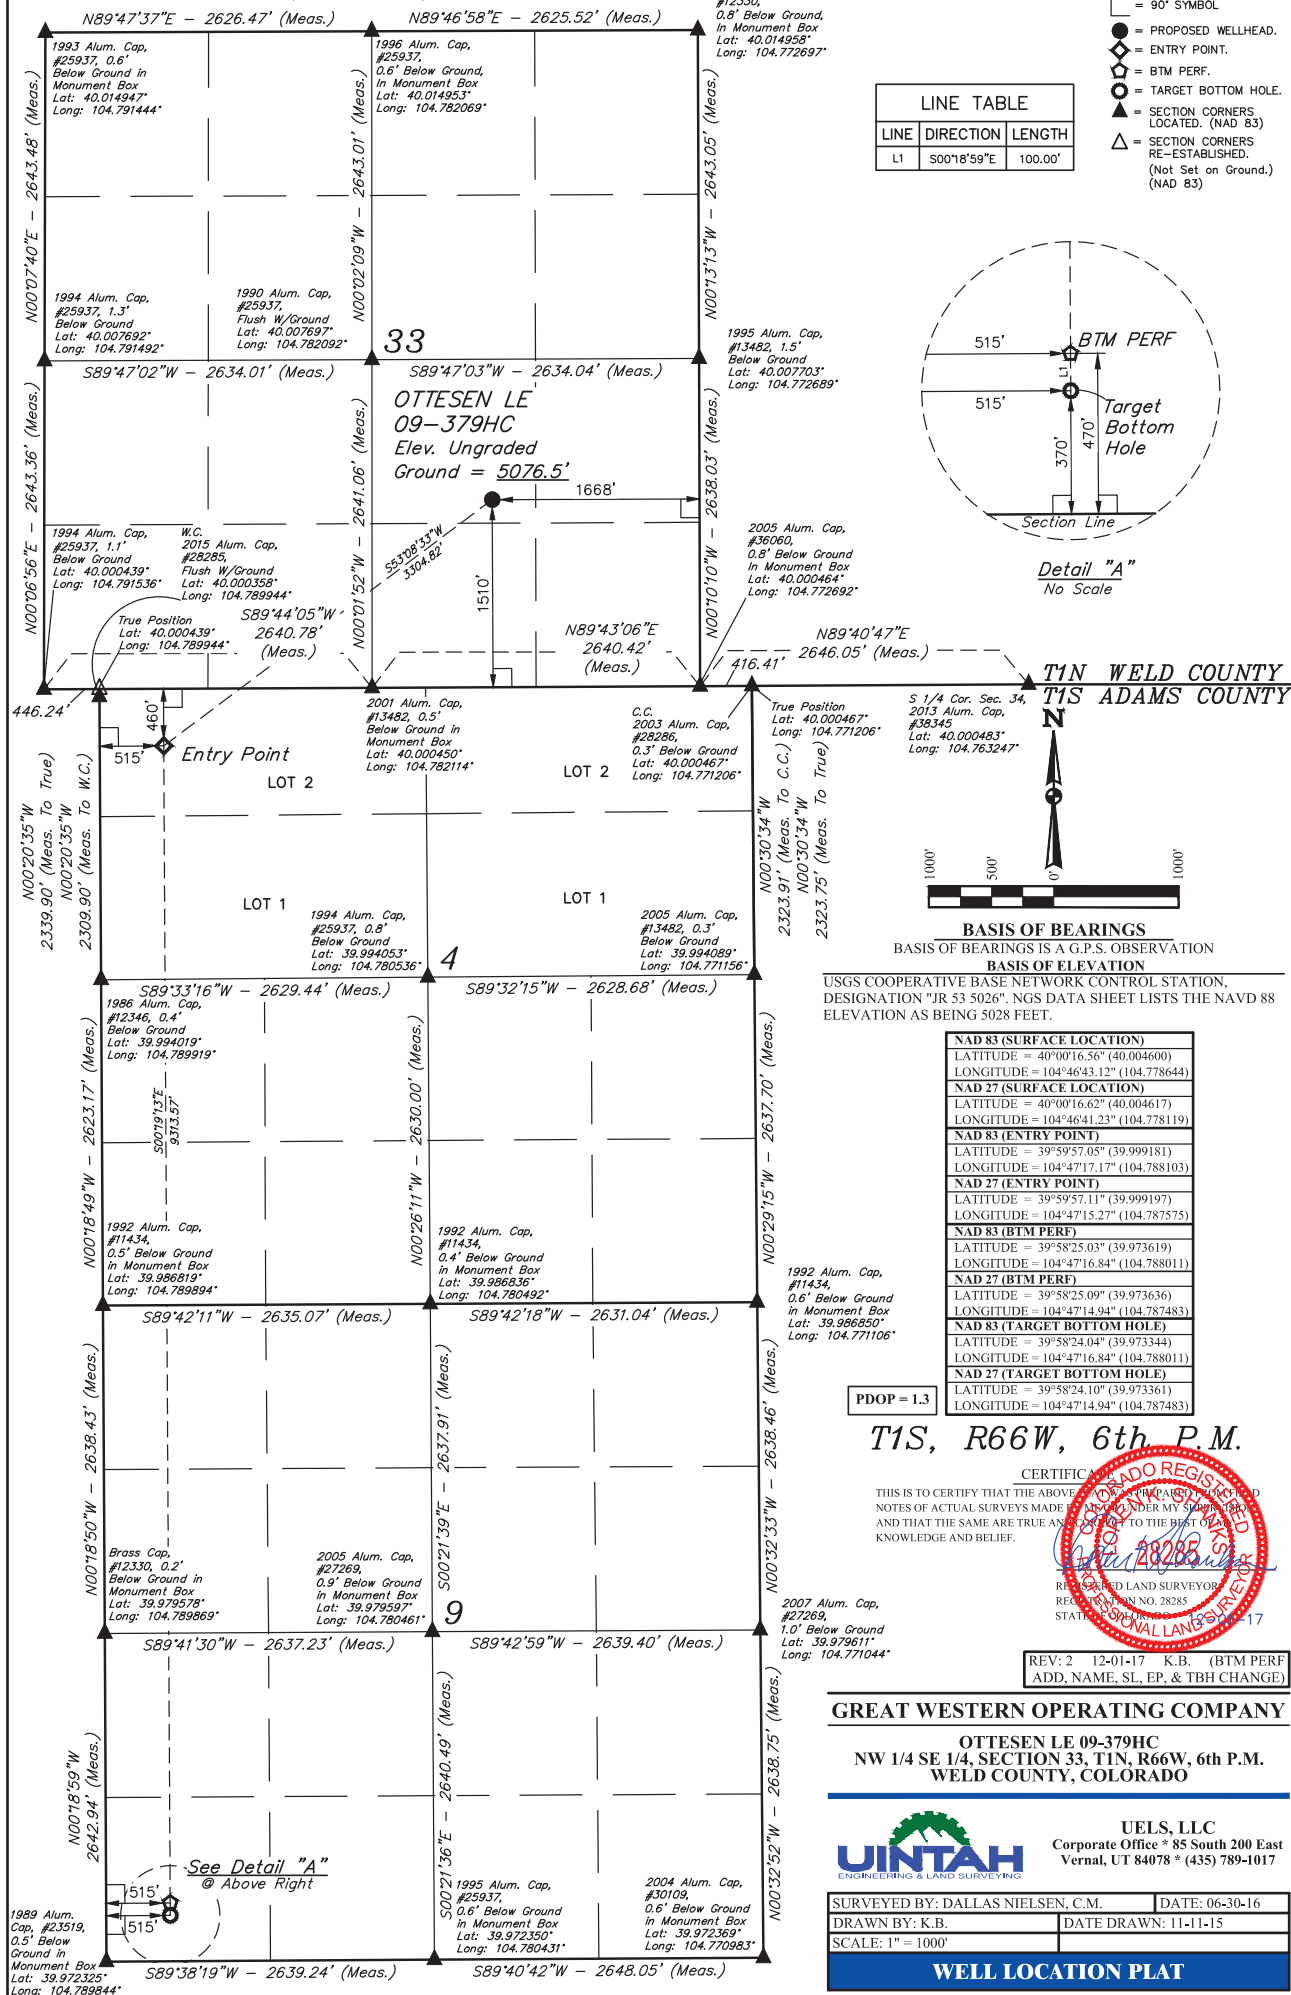


- LEGEND:**
- 90° SYMBOL
  - PROPOSED WELLHEAD
  - ENTRY POINT
  - BTM PERF
  - TARGET BOTTOM HOLE
  - SECTION CORNERS LOCATED (NAD 83)
  - SECTION CORNERS RE-ESTABLISHED (Not Set on Ground.) (NAD 83)

LINE TABLE		
LINE	DIRECTION	LENGTH
L1	S001°8'59"E	100.00'

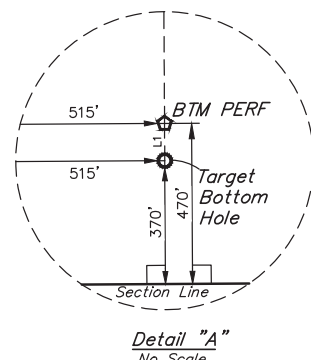

Detail "A"  
No Scale

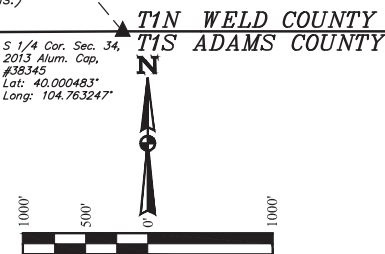

NAD 83 (SURFACE LOCATION)	
LATITUDE =	40°00'16.56" (40.004600)
LONGITUDE =	104°46'43.12" (104.778644)
NAD 27 (SURFACE LOCATION)	
LATITUDE =	40°00'16.62" (40.004617)
LONGITUDE =	104°46'41.23" (104.778119)
NAD 83 (ENTRY POINT)	
LATITUDE =	39°59'57.05" (39.999181)
LONGITUDE =	104°47'17.17" (104.788103)
NAD 27 (ENTRY POINT)	
LATITUDE =	39°59'57.11" (39.999197)
LONGITUDE =	104°47'15.27" (104.787575)
NAD 83 (BTM PERF)	
LATITUDE =	39°58'25.03" (39.973619)
LONGITUDE =	104°47'16.84" (104.788011)
NAD 27 (BTM PERF)	
LATITUDE =	39°58'25.09" (39.973636)
LONGITUDE =	104°47'14.94" (104.787483)
NAD 83 (TARGET BOTTOM HOLE)	
LATITUDE =	39°58'24.04" (39.973344)
LONGITUDE =	104°47'16.84" (104.788011)
NAD 27 (TARGET BOTTOM HOLE)	
LATITUDE =	39°58'24.10" (39.973361)
LONGITUDE =	104°47'14.94" (104.787483)

PDOP = 1.3

## T1S, R66W, 6th P.M.

CERTIFICATE OF SURVEY  
THIS IS TO CERTIFY THAT THE ABOVE IS A TRUE AND CORRECT COPY OF THE NOTES OF ACTUAL SURVEYS MADE BY ME AND UNDER MY SUPERVISION AND THAT THE SAME ARE TRUE AND CORRECT TO THE BEST OF MY KNOWLEDGE AND BELIEF.



REV: 2 12-01-17 K.B. (BTM PERF)  
ADD, NAME, SL, EP, & TBH CHANGE

### GREAT WESTERN OPERATING COMPANY

OTTESEN LE 09-379HC  
NW 1/4 SE 1/4, SECTION 33, T1N, R66W, 6th P.M.  
WELD COUNTY, COLORADO



UELS, LLC  
Corporate Office \* 85 South 200 East  
Vernal, UT 84078 \* (435) 789-1017

SURVEYED BY: DALLAS NIELSEN, C.M.	DATE: 06-30-16
DRAWN BY: K.B.	DATE DRAWN: 11-11-15
SCALE: 1" = 1000'	

### WELL LOCATION PLAT