


Surface Owner:
Bureau of Land Management
Parcel No. 113536100002
NW1/4, NE1/4
Sec 28


Surface Owner:
Ursa Piceance, LLC
NW1/4, NE1/4
Sec. 33

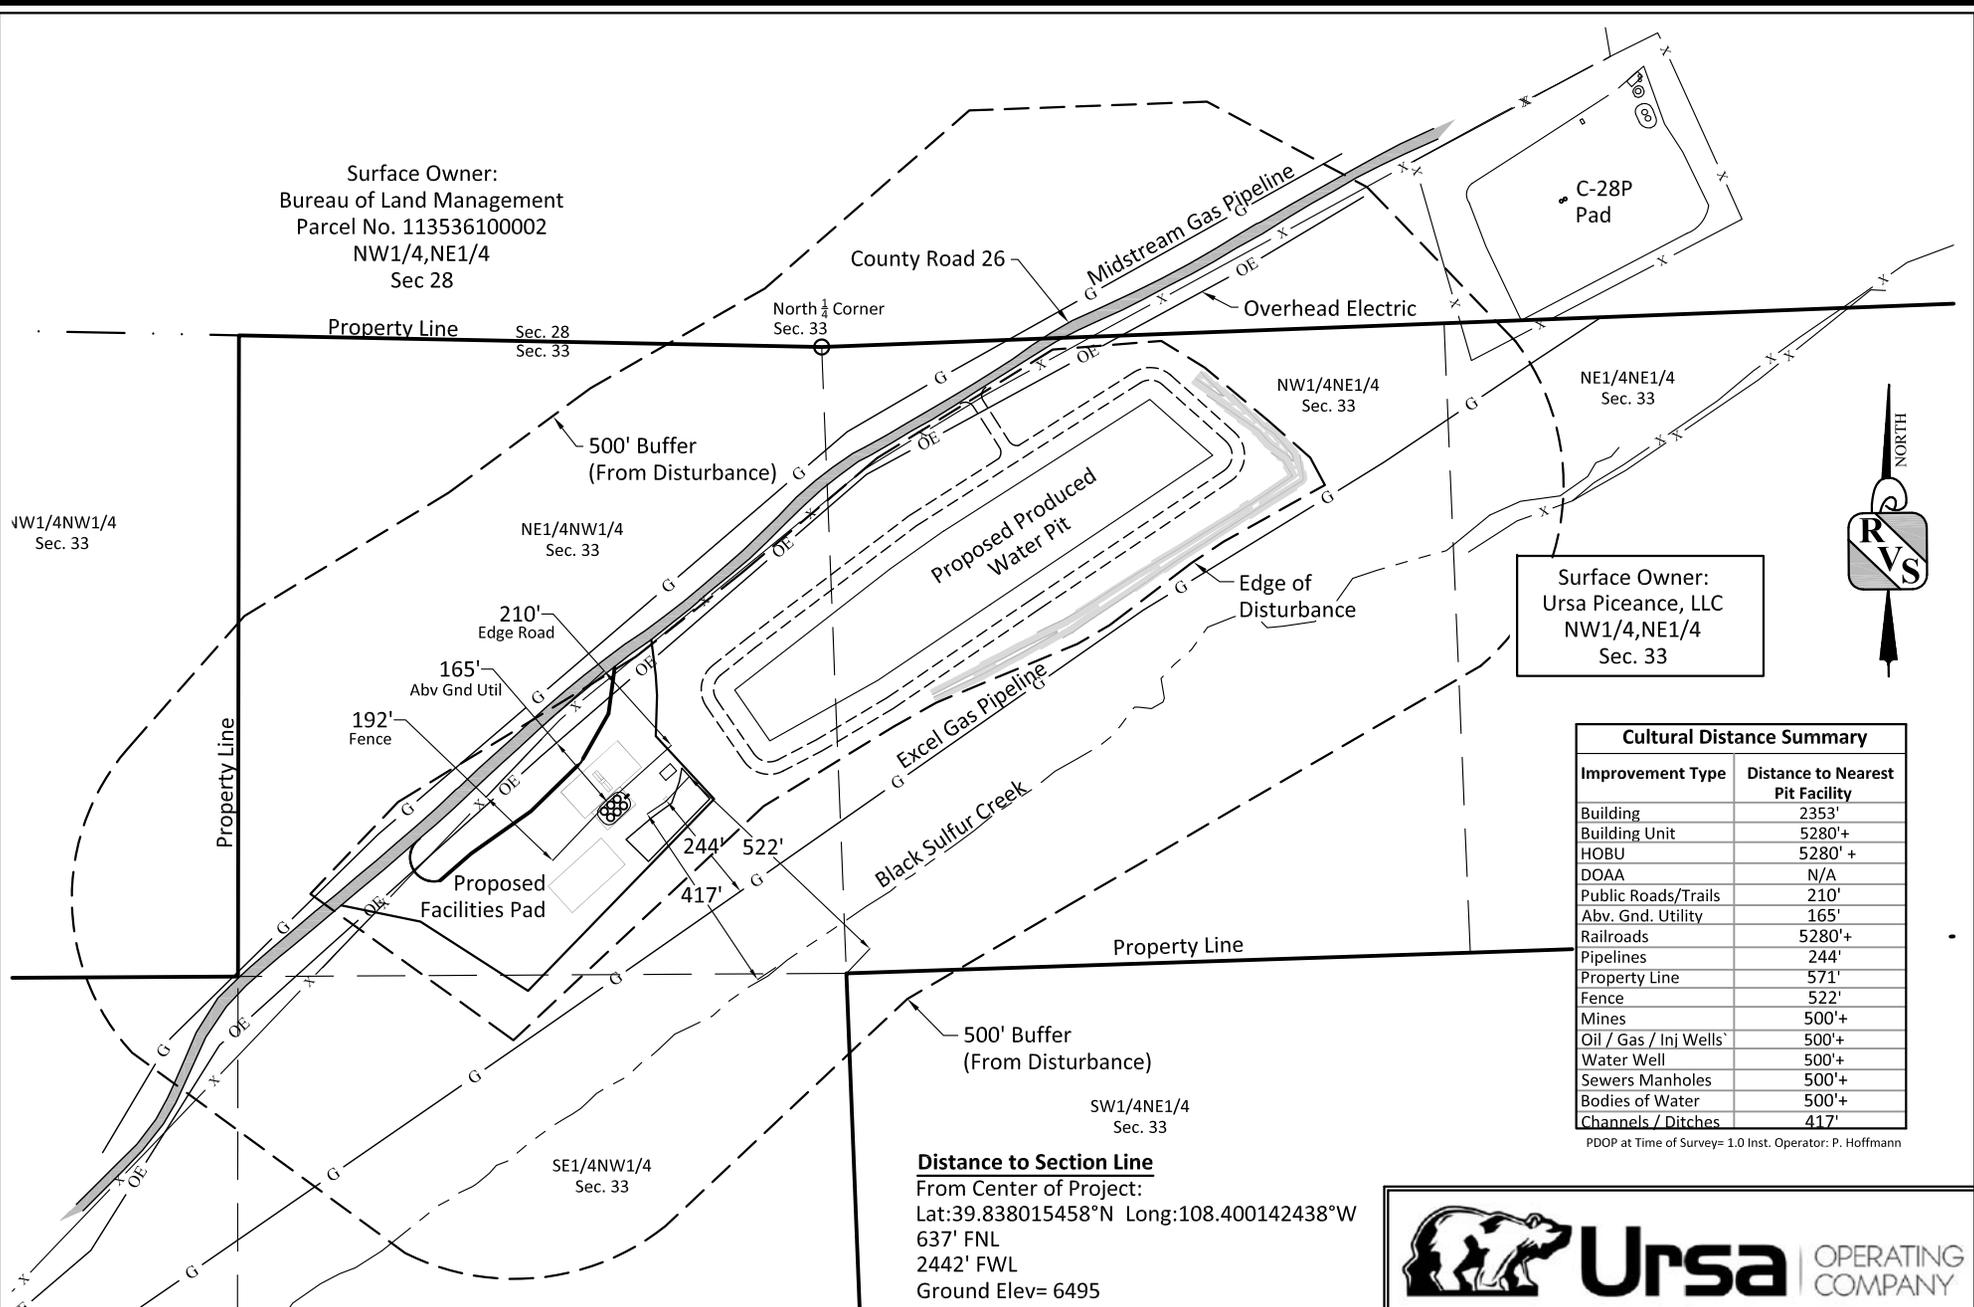

Cultural Distance Summary	
Improvement Type	Distance to Nearest Pit Facility
Building	2353'
Building Unit	5280'+
HOBUs	5280' +
DOAA	N/A
Public Roads/Trails	210'
Abv. Gnd. Utility	165'
Railroads	5280'+
Pipelines	244'
Property Line	571'
Fence	522'
Mines	500'+
Oil / Gas / Inj Wells	500'+
Water Well	500'+
Sewers Manholes	500'+
Bodies of Water	500'+
Channels / Ditches	417'

PDDP at Time of Survey= 1.0 Inst. Operator: P. Hoffmann

Distance to Section Line
From Center of Project:
Lat:39.838015458°N Long:108.400142438°W
637' FNL
2442' FWL
Ground Elev= 6495

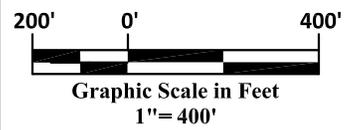

 **River Valley Survey, Inc.**
110 East 3rd. Street, Suite 213
Rifle, Colorado 81650
Ph: 970-379-7846

Project: - RVS 06001-68-BR-PWP	
Field Date: 05-06-18	Scale: 1"= 400'
Date: 06-11-18	By:



Form 2A - Attachment D
Location Drawing
Boies Ranch Produced Water Pit
Sections 33, Township 2 South, Range 98 West