



LEGEND:

- = 90° SYMBOL
 = PROPOSED WELLHEAD
 = ENTRY POINT
 = BTM PERF.
 = TARGET BOTTOM HOLE
 = SECTION CORNERS LOCATED (NAD 83)
 = SECTION CORNERS RE-ESTABLISHED (Not Set on Ground) (NAD 83)

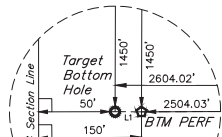

Detail "A"
No Scale

| LINE TABLE | | |
|------------|-------------|---------|
| LINE | DIRECTION | LENGTH |
| L1 | S89°46'18"W | 100.00' |

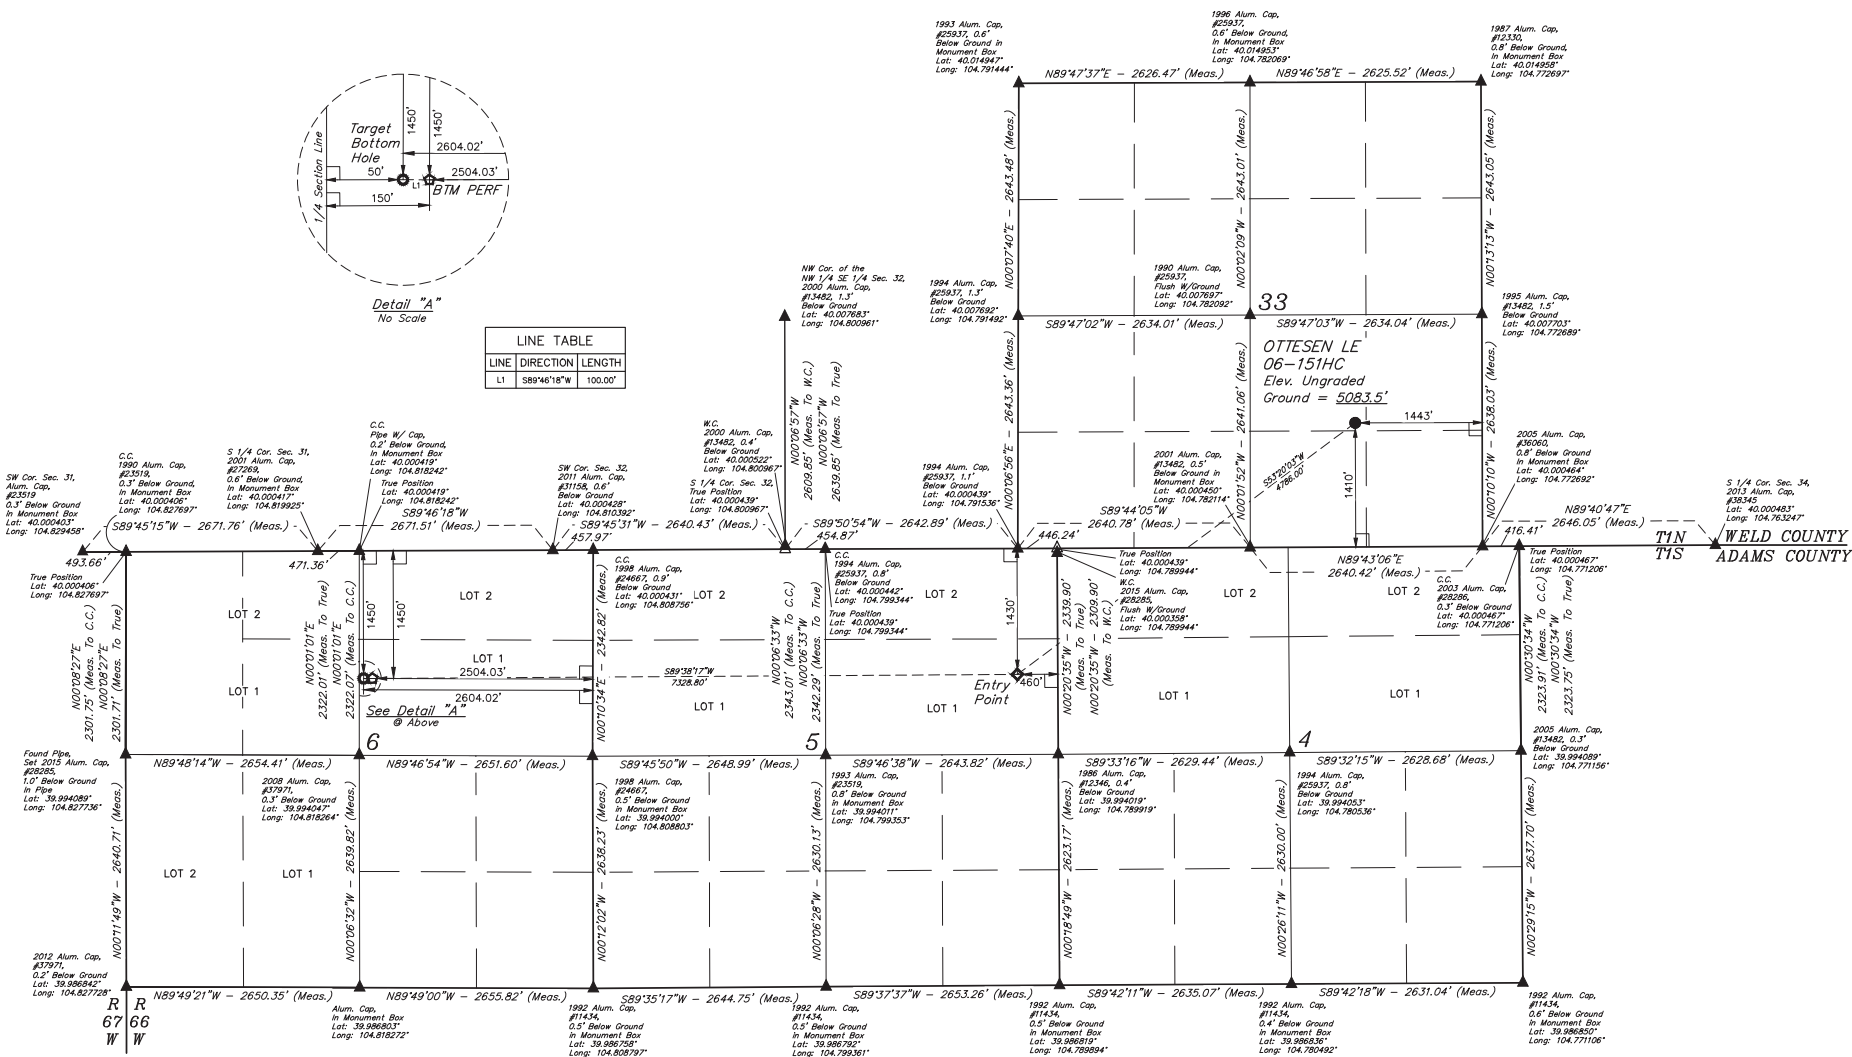

PDOP = 1.4

| NAD 83 (SURFACE LOCATION) | NAD 83 (ENTRY POINT) | NAD 83 (BTM PERF) | NAD 83 (TARGET BOTTOM HOLE) |
|--|--|--|--|
| LATITUDE = 40°09'15.5" (40.004325) | LATITUDE = 39°59'47.45" (39.996514) | LATITUDE = 39°59'47.19" (39.996440) | LATITUDE = 39°59'47.18" (39.996440) |
| LONGITUDE = 104°46'40.33" (104.777842) | LONGITUDE = 104°47'29.65" (104.791569) | LONGITUDE = 104°49'03.80" (104.817721) | LONGITUDE = 104°49'05.08" (104.818078) |
| NAD 27 (SURFACE LOCATION) | NAD 27 (ENTRY POINT) | NAD 27 (BTM PERF) | NAD 27 (TARGET BOTTOM HOLE) |
| LATITUDE = 40°09'15.63" (40.004342) | LATITUDE = 39°59'47.51" (39.996531) | LATITUDE = 39°59'47.34" (39.996457) | LATITUDE = 39°59'47.34" (39.996456) |
| LONGITUDE = 104°46'38.33" (104.777314) | LONGITUDE = 104°47'27.75" (104.791424) | LONGITUDE = 104°49'01.89" (104.817193) | LONGITUDE = 104°49'03.18" (104.817550) |



BASIS OF BEARINGS IS A G.P.S. OBSERVATION
 BASIS OF ELEVATION
 USGS COOPERATIVE BASE NETWORK CONTROL STATION,
 DESIGNATION "JR 53 5026", NGS DATA SHEET LISTS THE NAVD 83
 ELEVATION AS BEING 5028 FEET.



UELS, LLC
 Corporate Office * 85 South 200 East
 Vernal, UT 84078 * (435) 789-1017



REV: 5 12-01-17 K.B. (BTM PERF ADD, NAME, EP & TBH CHANGED)

GREAT WESTERN OPERATING COMPANY
 OTTESSEN LE 06-151HC
 NW 1/4 SE 1/4, SECTION 33, T1N, R66W, 6th P.M.
 WELD COUNTY, COLORADO

| | |
|-----------------------------------|----------------------|
| SURVEYED BY: DALLAS NIELSEN, C.M. | DATE: 06-30-16 |
| DRAWN BY: K.B. | DATE DRAWN: 11-11-15 |
| SCALE: 1" = 1000' | |
| WELL LOCATION PLAT | |