




**LEGEND:**

- └─ = 90° SYMBOL
- = AS-DRILLED WELLHEAD.
- ◊ = TOP OF GAS INTERVAL.
- = BOTTOM HOLE.
- ▲ = SECTION CORNERS LOCATED. (NAD 83)
- △ = SECTION CORNERS RE-ESTABLISHED. (Not Set on Ground.) (NAD 83)

*T6S, R97W, 6th P.M.*

LINE TABLE		
LINE	DIRECTION	LENGTH
L1	N89°38'09"W	2640.48'
L2	S89°56'16"W	2528.26'

**NOTE:**  
WELLBORE DATA PROVIDED BY  
Caerus Oil & Gas LLC.

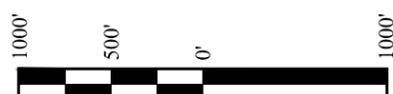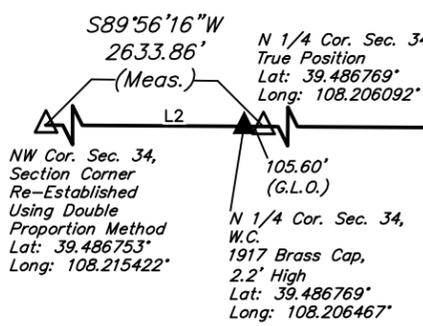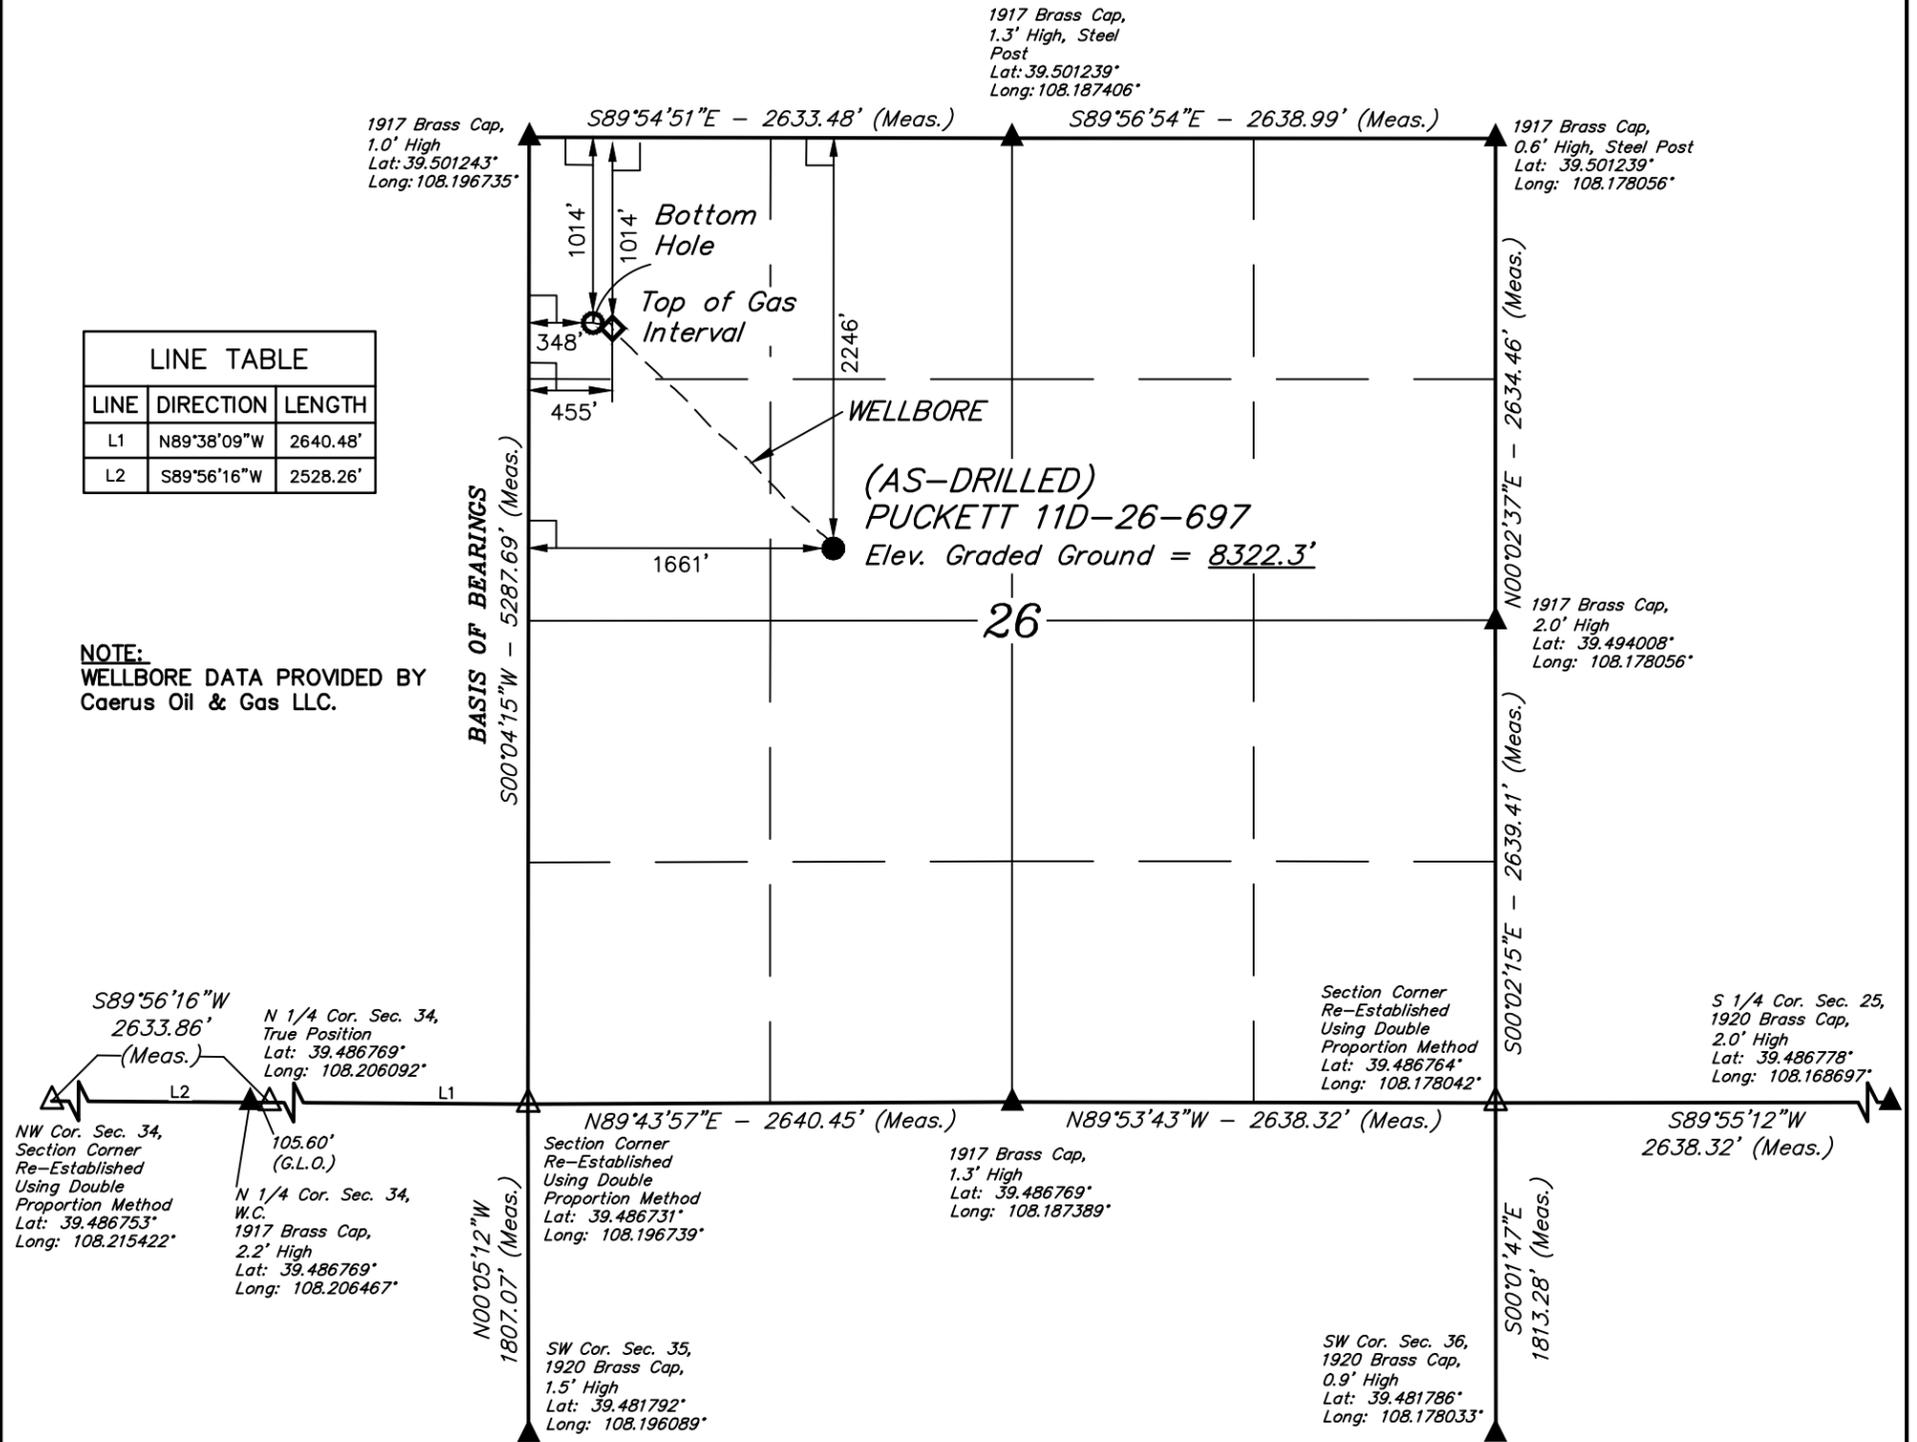

NAD 83 (SURFACE LOCATION)	NAD 83 (TOP OF GAS INTERVAL)	NAD 83 (BOTTOM HOLE)
LATITUDE = 39°29'42.28" (39.495077)	LATITUDE = 39°29'54.16" (39.498379)	LATITUDE = 39°29'54.46" (39.498460)
LONGITUDE = 108°11'27.07" (108.190852)	LONGITUDE = 108°11'42.45" (108.195125)	LONGITUDE = 108°11'43.81" (108.195503)
NAD 27 (SURFACE LOCATION)	NAD 27 (TOP OF GAS INTERVAL)	NAD 27 (BOTTOM HOLE)
LATITUDE = 39°29'42.36" (39.495099)	LATITUDE = 39°29'54.24" (39.498401)	LATITUDE = 39°29'54.54" (39.498482)
LONGITUDE = 108°11'24.78" (108.190215)	LONGITUDE = 108°11'40.16" (108.194488)	LONGITUDE = 108°11'41.52" (108.194865)
UTM NAD 27 (ZONE 12)	UTM NAD 27 (ZONE 12)	UTM NAD 27 (ZONE 12)
N: 14354569.07 E: 2433146.21	N: 14355733.82 E: 2431903.15	N: 14355760.12 E: 2431795.66

CERTIFICATE OF SURVEY  
 THIS IS TO CERTIFY THAT THE ABOVE PLAT WAS PREPARED AND THE LOCATION AS SHOWN WAS STAKED ON THE GROUND FROM FIELD NOTES OF ACTUAL SURVEYS MADE BY ME OR UNDER MY SUPERVISION AND THAT THE SAME ARE TRUE AND CORRECT TO THE BEST OF MY KNOWLEDGE AND BELIEF.  
 REGISTERED LAND SURVEYOR  
 REGISTRATION NO. 101180  
 STATE OF COLORADO  
 08-30-18



**BASIS OF BEARINGS**  
 BEARINGS ARE A BASED ASSUMPTION THAT THE WEST LINE OF SECTION 26 BEARS S°04'15"W. MONUMENTS DESCRIBED HEREON.

**BASIS OF ELEVATION**  
 SPOT ELEVATION AT THE NORTHWEST CORNER OF SECTION 30, T5S, R95W, 6th P.M. TAKEN FROM THE FORKED GULCH QUADRANGLE, COLORADO, GARFIELD COUNTY, 7.5 MINUTE SERIES (TOPOGRAPHICAL MAP) PUBLISHED BY THE UNITED STATES DEPARTMENT OF THE INTERIOR, GEOLOGICAL SURVEY. SAID ELEVATION IS MARKED AS BEING 5966 FEET.

**UELS, LLC**  
 Corporate Office \* 85 South 200 East  
 Vernal, UT 84078 \* (435) 789-1017



**Caerus Oil & Gas LLC**

**(AS-DRILLED) PUCKETT 11D-26-697**  
**SE 1/4 NW 1/4, SECTION 26, T6S, R97W, 6th P.M.**  
**GARFIELD COUNTY, COLORADO**

SURVEYED BY	BART HUNTING, C.R.	10-02-17	SCALE
DRAWN BY	T.L.L.	08-21-18	1" = 1000'

**AS-DRILLED WELL LOCATION PLAT**