








*T6S, R97W, 6th P.M.*


-  = 90° SYMBOL  
 = AS-DRILLED WELLHEAD.  
 = TOP OF GAS INTERVAL.  
 = BOTTOM HOLE.  
 = SECTION CORNERS LOCATED. (NAD 83)  
 = SECTION CORNERS RE-ESTABLISHED. (Not Set on Ground.) (NAD 83)

LINE TABLE		
LINE	DIRECTION	LENGTH
L1	N89°38'09"W	2640.48'
L2	S89°56'16"W	2528.26'

**NOTE:**  
WELLBORE DATA PROVIDED BY  
Caerus Oil & Gas LLC.

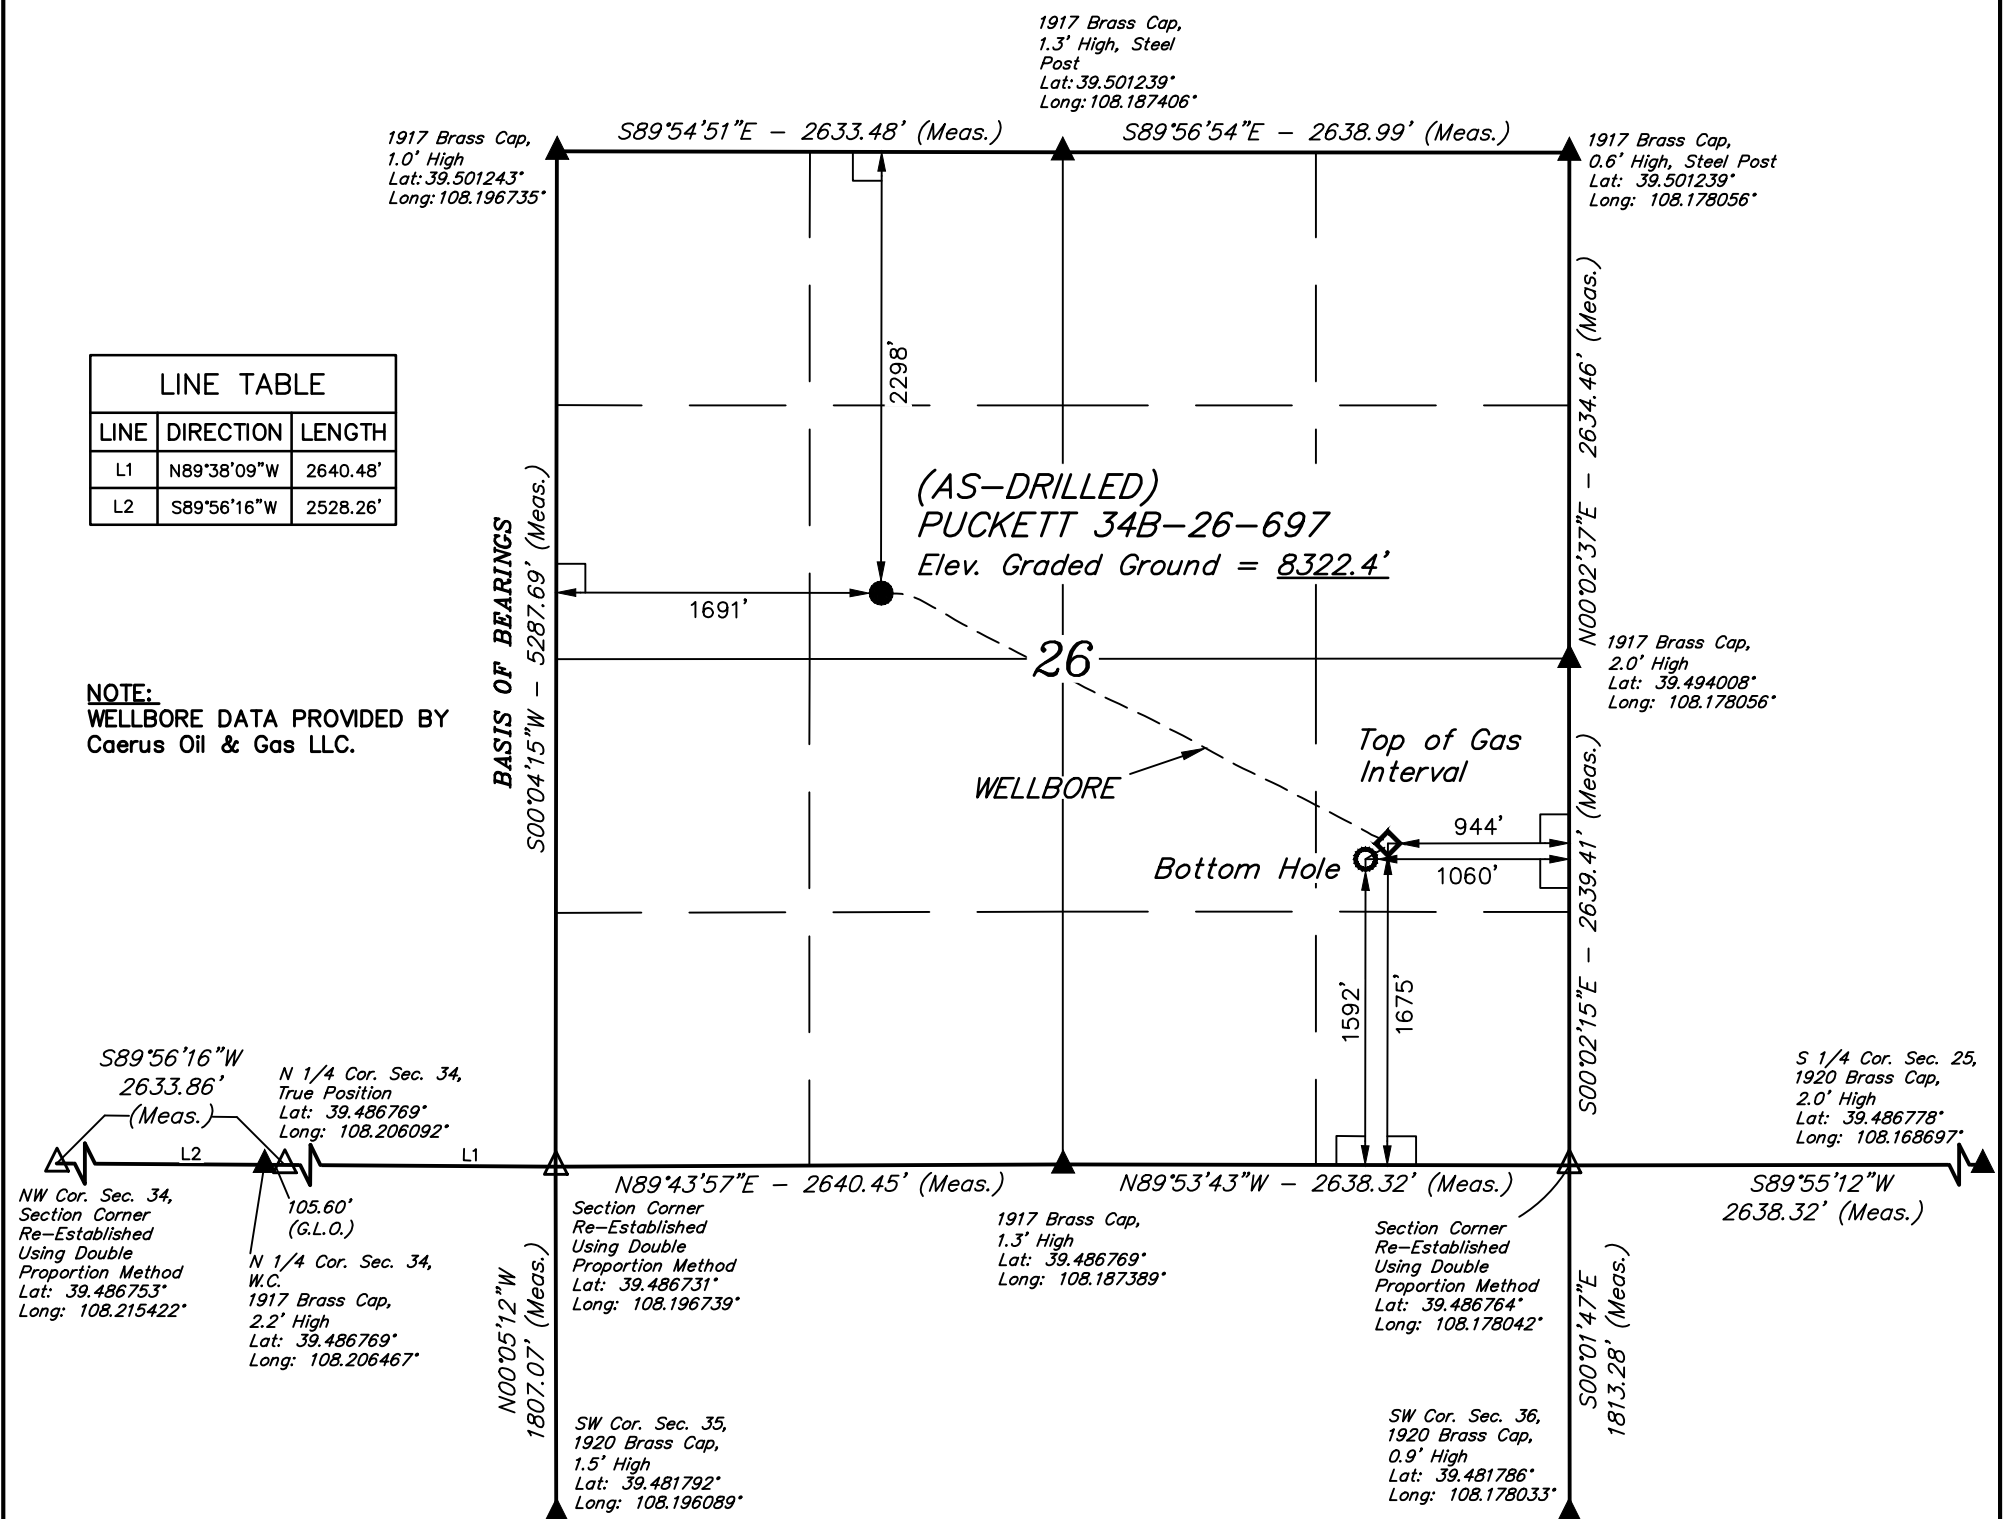

**PDOP = 1.2**

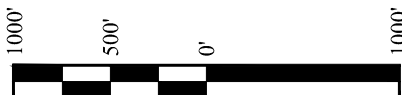

<b>NAD 83 (SURFACE LOCATION)</b>	<b>NAD 83 (TOP OF GAS INTERVAL)</b>	<b>NAD 83 (BOTTOM HOLE)</b>
LATITUDE = 39°29'41.76" (39.494934)	LATITUDE = 39°29'28.91" (39.491363)	LATITUDE = 39°29'28.09" (39.491137)
LONGITUDE = 108°11'26.69" (108.190747)	LONGITUDE = 108°10'53.03" (108.181396)	LONGITUDE = 108°10'54.50" (108.181805)
<b>NAD 27 (SURFACE LOCATION)</b>	<b>NAD 27 (TOP OF GAS INTERVAL)</b>	<b>NAD 27 (BOTTOM HOLE)</b>
LATITUDE = 39°29'41.84" (39.494956)	LATITUDE = 39°29'28.99" (39.491385)	LATITUDE = 39°29'28.17" (39.491159)
LONGITUDE = 108°11'24.40" (108.190111)	LONGITUDE = 108°10'50.73" (108.180760)	LONGITUDE = 108°10'52.21" (108.181169)
<b>UTM NAD 27 (ZONE 12)</b>	<b>UTM NAD 27 (ZONE 12)</b>	<b>UTM NAD 27 (ZONE 12)</b>
N: 14354517.83 E: 2433177.42	N: 14353299.79 E: 2435856.74	N: 14353213.93 E: 2435743.81

CERTIFICATE

THIS IS TO CERTIFY THAT THE ABOVE PLACED, REPAIRED AND  
LOCATION AS SHOWN WAS STAKED ON THE GROUND FROM FIELD NOTES  
OF ACTUAL SURVEYS MADE BY ME OR UNDER MY SUPERVISION AND THAT  
THE SAME ARE TRUE AND CORRECT TO THE BEST OF MY KNOWLEDGE AND  
BELIEF.

REGISTERED LAND SURVEYOR  
REGISTRATION NO. 38130  
STATE OF COLORADO

## BASIS OF BEARINGS

BEARINGS ARE A BASED ASSUMPTION THAT THE WEST LINE OF SECTION 26 BEARS S°04'15"W. MONUMENTS DESCRIBED HEREON.

### BASIS OF ELEVATION

SPOT ELEVATION AT THE NORTHWEST CORNER OF SECTION 30, T5S, R95W, 6th P.M. TAKEN FROM THE FORKED GULCH QUADRANGLE, COLORADO, GARFIELD COUNTY, 7.5 MINUTE SERIES (TOPOGRAPHICAL MAP) PUBLISHED BY THE UNITED STATES DEPARTMENT OF THE INTERIOR, GEOLOGICAL SURVEY. SAID ELEVATION IS MARKED AS BEING 5966 FEET.



**UELS, LLC**  
Corporate Office \* 85 South 200 East  
Vernal, UT 84078 \* (435) 789-1017

**Caerus Oil & Gas LLC**

**(AS-DRILLED) PUCKETT 34B-26-697**  
**SE 1/4 NW 1/4, SECTION 26, T6S, R97W, 6th P.M.**  
**GARFIELD COUNTY, COLORADO**

<b>SURVEYED BY</b>	BART HUNTING, C.R.	10-02-17	<b>SCALE</b>
<b>DRAWN BY</b>	T.L.L.	08-21-18	1" = 1000'

## AS-DRILLED WELL LOCATION PLAT