


LOCHBUIE LAND 25H-D166 PAD LOCATION DRAWING

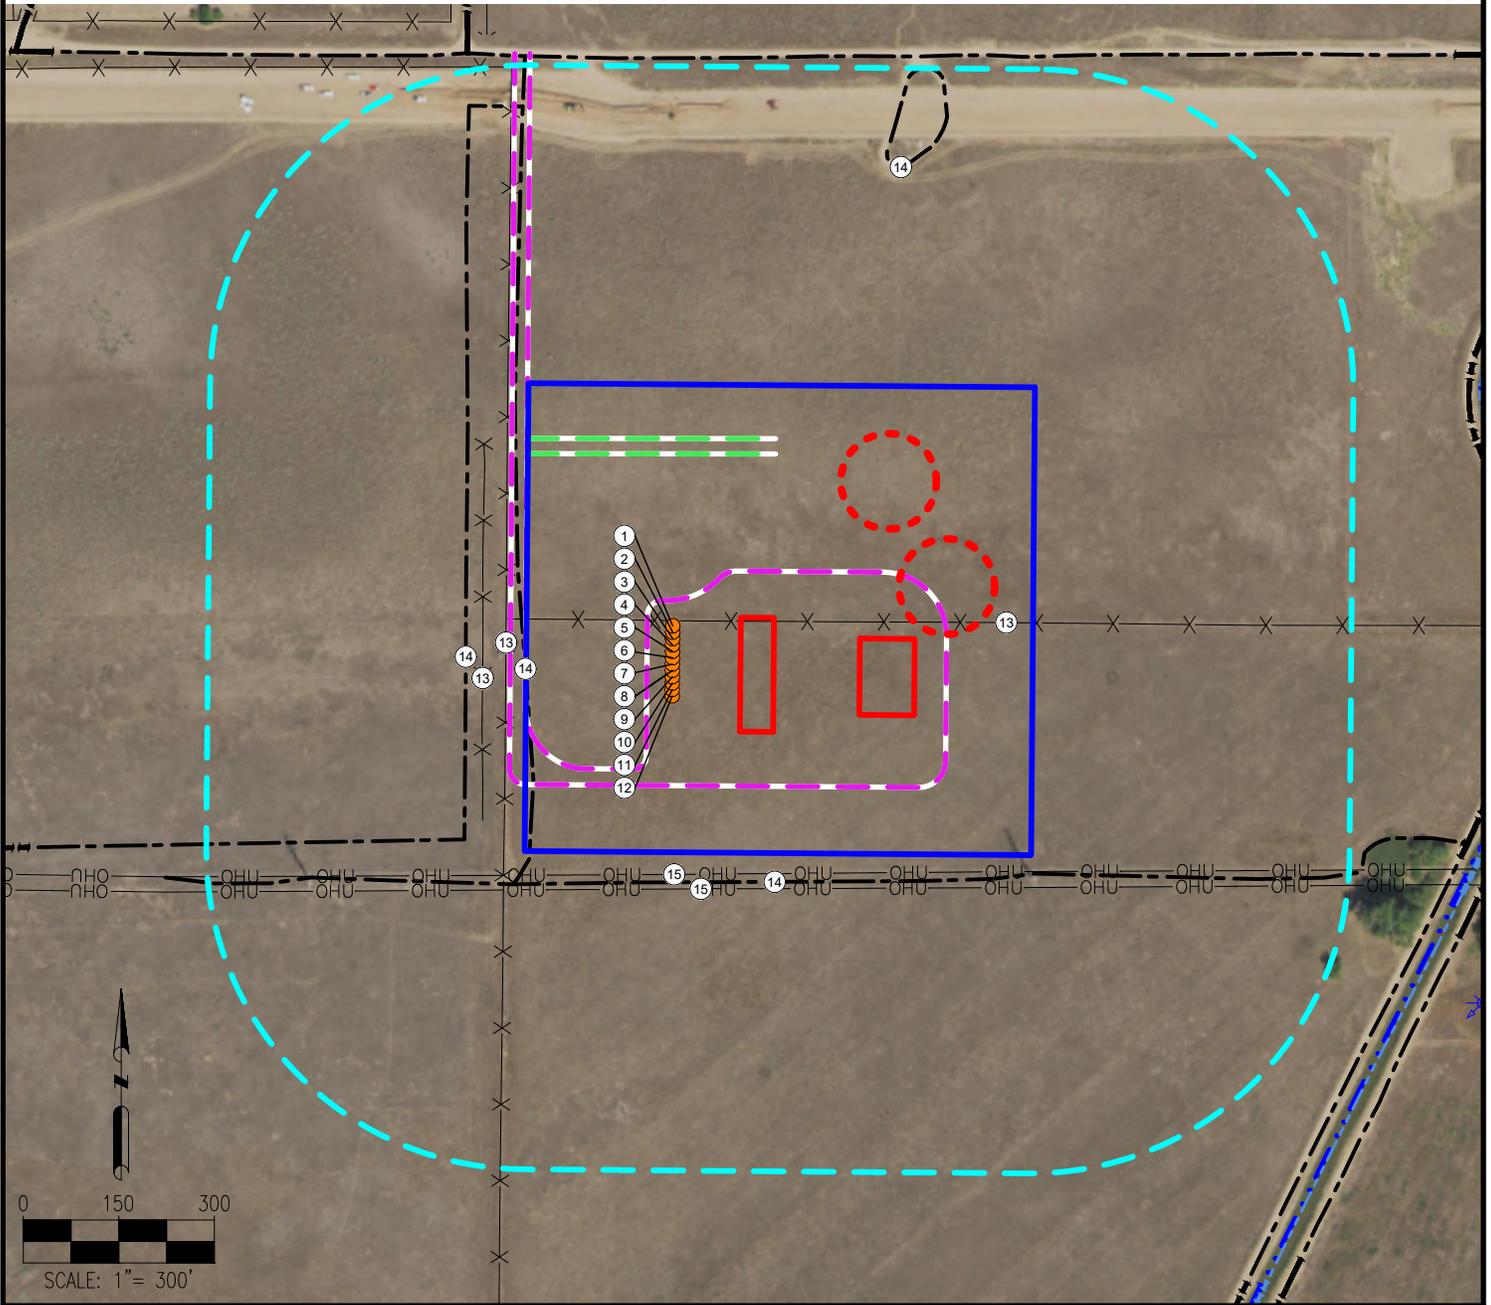

- | | | |
|------------------------------|-------------------------------|---|
| 1. LOCHBUIE LAND 2A-25H-D166 | 9. LOCHBUIE LAND 2I-25H-D166 | 13. FENCES ARE ±58' N, ±262' W, ±298' W |
| 2. LOCHBUIE LAND 2B-25H-D166 | 10. LOCHBUIE LAND 2J-25H-D166 | 14. PRIVATE ROADS ARE ±231' W, ±325' W, ±848' NE, ±353' S |
| 3. LOCHBUIE LAND 2C-25H-D166 | 11. LOCHBUIE LAND 2K-25H-D166 | 15. OVERHEAD UTILITIES ARE ±341' S, ±364' S |
| 4. LOCHBUIE LAND 2D-25H-D166 | 12. LOCHBUIE LAND 2L-25H-D166 | |
| 5. LOCHBUIE LAND 2E-25H-D166 | | |
| 6. LOCHBUIE LAND 2F-25H-D166 | | |
| 7. LOCHBUIE LAND 2G-25H-D166 | | |
| 8. LOCHBUIE LAND 2H-25H-D166 | | |

LEGEND: <ul style="list-style-type: none"> --- = TEMPORARY ACCESS ROAD --- = PROPOSED ACCESS ROAD --- = EXISTING ROAD --- = CANAL X X X = FENCE —OHU— = OVERHEAD UTILITY --- = DISTURBANCE AREA --- = PROPOSED FACILITY --- = 500' RADIUS --- = PROPOSED MLVT 	MEASURED FROM NEAREST WELL OR FACILITY: BUILDING ±1245' NW BUILDING UNIT ±1245' NW PUBLIC ROAD (WELD COUNTY ROAD 6) ±822' N PROPERTY LINE (BEIERLE BRADLEY ALAN) ±297' W UTILITY (POWERLINE) ±228' S RAILROAD +5280' SE MEASURED FROM NEAREST EDGE OF DISTURBANCE: SURFACE WATER (SPEER CANAL) ±631' SE	REFERENCE LOCATION **LOCHBUIE 2F-25H-D166** LAT: 40.026932° N LONG: 104.733900° W ELEVATION: 5077' 948' FNL & 297' FWL PDOP: 1.3 GPS OPERATOR: IAN CARABAJAL
DISCLAIMER: THIS PLOT DOES NOT REPRESENT A MONUMENTED LAND SURVEY AND SHOULD NOT BE RELIED UPON TO DETERMINE BOUNDARY LINES, PROPERTY OWNERSHIP OR OTHER PROPERTY INTERESTS. PARCEL LINES, IF DEPICTED HAVE NOT BEEN FIELD VERIFIED AND MAY BE BASED UPON PUBLICLY AVAILABLE DATA THAT ALSO HAS NOT BEEN INDEPENDENTLY VERIFIED.	DATA SOURCE: AERIAL IMAGERY: NAIP 2017 WATER WELLS: COLORADO DWR NHD: USGS PUBLICLY AVAILABLE DATA SOURCES HAVE NOT BEEN INDEPENDENTLY VERIFIED BY ASCENT.	MEASURED FROM NEAREST EDGE OF DISTURBANCE: WATER WELL ±779' NW SWL = 392' PERMIT: 123043 RECEIPT: 0219013
FIELD DATE: 04-30-18 DRAWING DATE: 08-30-18 BY: JAG	CHECKED: IJM	SITE NAME: LOCHBUIE LAND 25H-D166 PAD SURFACE LOCATION: NW 1/4 NW 1/4 SEC. 25, T1N, R66W, 6TH P.M. WELD COUNTY, COLORADO
PREPARED FOR:		 CRESTONE PEAK RESOURCES

7535 Hilltop Circle
Denver, CO 80221
(303) 928-7128
www.ascentgeomatics.com