




Lat40°, Inc. 6250 W. 10th Street, Unit 2, Greeley, CO 970-515-5294


CULTURAL ITEMS MAP

SOUTH WELD SWD FACILITY

SECTION: 30
TOWNSHIP: 1N
RANGE: 66W
6TH. P.M.
WELD COUNTY, CO

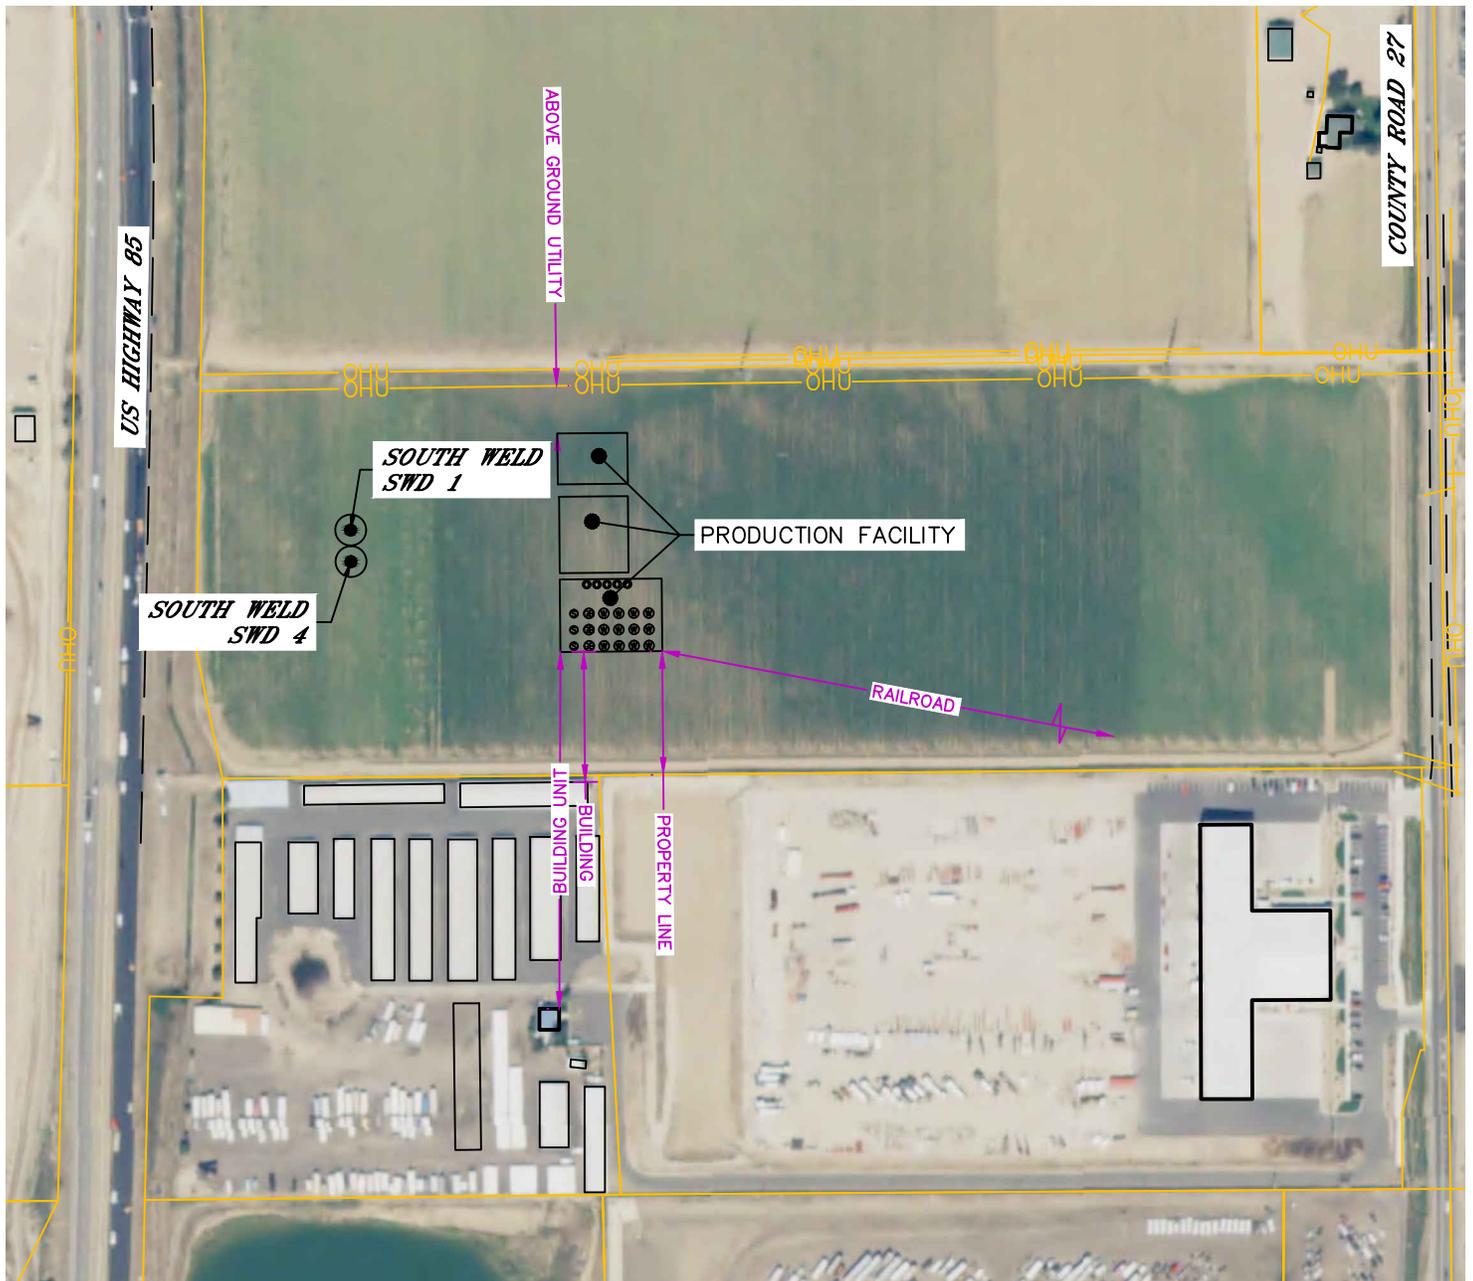

MEASURED FROM THE NEAREST	SOUTH WELD SWD 1	SOUTH WELD SWD 4	EDGE OF PRODUCTION FACILITY
BUILDING	±400' S	±351' S	±205' S
BUILDING UNIT	±808' SE	±762' SE	±561' S
HIGH OCCUPANCY BUILDING UNIT	5280'+	5280'+	5280'+
DESIGNATED OUTSIDE ACTIVITY AREA	5280'+	5280'+	5280'+
PUBLIC ROAD (US HIGHWAY 85)	±318' W	±320' W	±640' W
ABOVE GROUND UTILITY	±222' N	±272' N	±75' N
RAILROAD	±2242' SE	±2233' SE	±1726' SE
PROPERTY LINE	±239' W	±240' W	±194' S

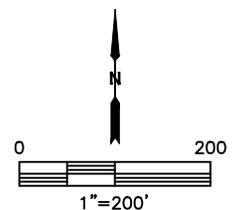

DATE: 6/13/2018
PROJECT#: 2018040