




Lat40°, Inc. 6250 W. 10th Street, Unit 2, Greeley, CO 970-515-5294

# PROPOSED SCALED FACILITY DRAWING

## HAROLD 4N64W6Y PAD


SECTION: 6  
TOWNSHIP: 4N  
RANGE: 64W  
6TH. P.M.  
WELD COUNTY, CO

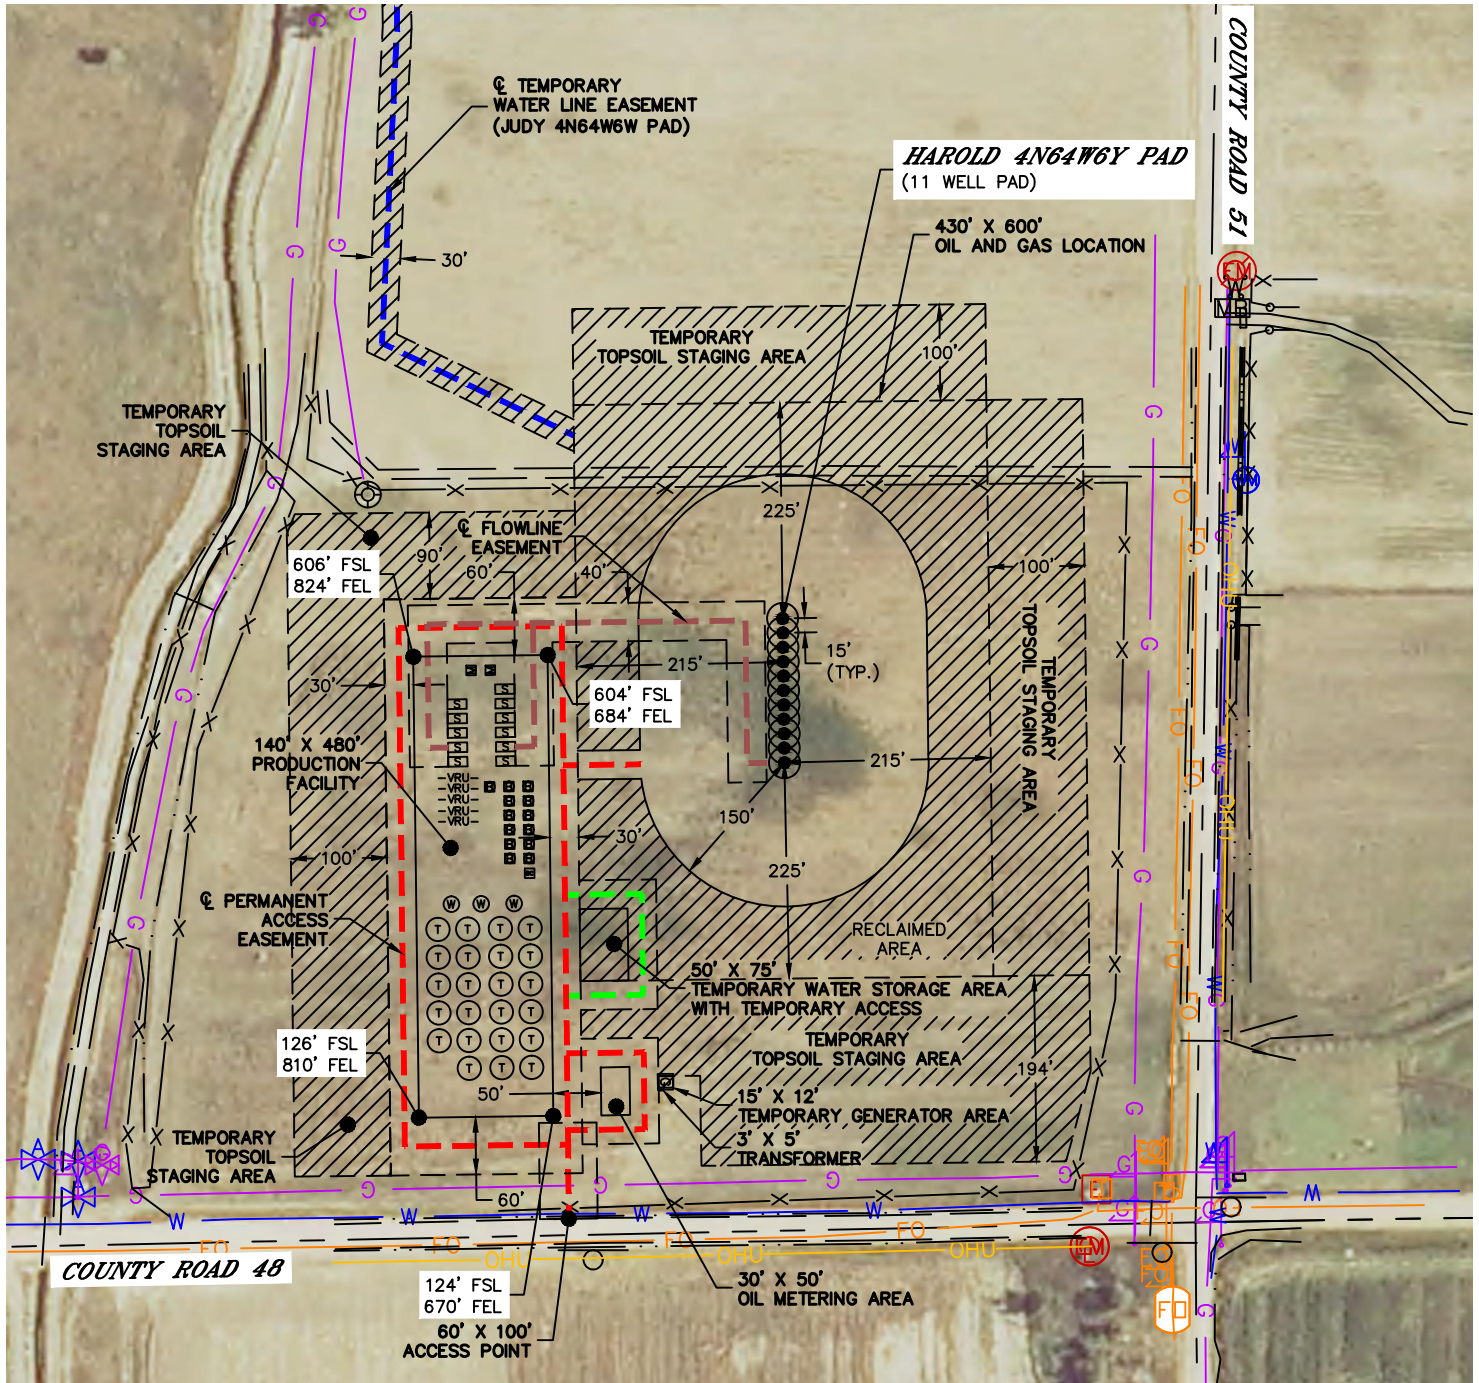

### LEGEND

- PROPOSED WELL HEAD
- TANK BATTERY
- WATER TANK
- WATER VAULT
- SEPARATOR
- ECD
- METER
- BLOW CASE
- VAPOR RECOVERY UNIT
- TEMPORARY GENERATOR AREA

**TOTAL DISTURBED AREA OF LOCATION: ±15.3 ACRES**  
**TOTAL SIZE OF LOCATION AFTER RECLAMATION: ±5.8 ACRES**

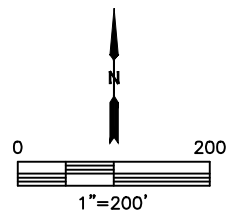

DATE: 9/4/2018  
PROJECT#: 2016098