



- LEGEND:**
- ◻ = 90° SYMBOL
 - = PROPOSED WELLHEAD
 - ◊ = TOP OF GAS INTERVAL
 - = TARGET BOTTOM HOLE
 - ▲ = SECTION CORNERS LOCATED. (NAD 83)
 - △ = SECTION CORNERS RE-ESTABLISHED. (Not Set on Ground.) (NAD 83)

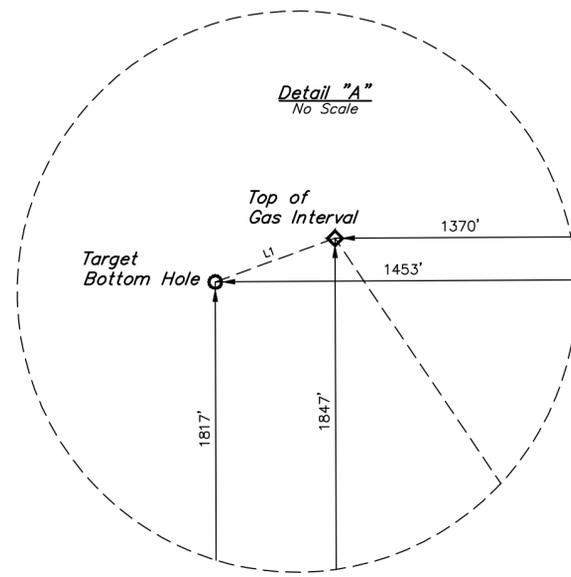

LINE TABLE		
LINE	DIRECTION	LENGTH
L1	S69°59'57"W	88.85'

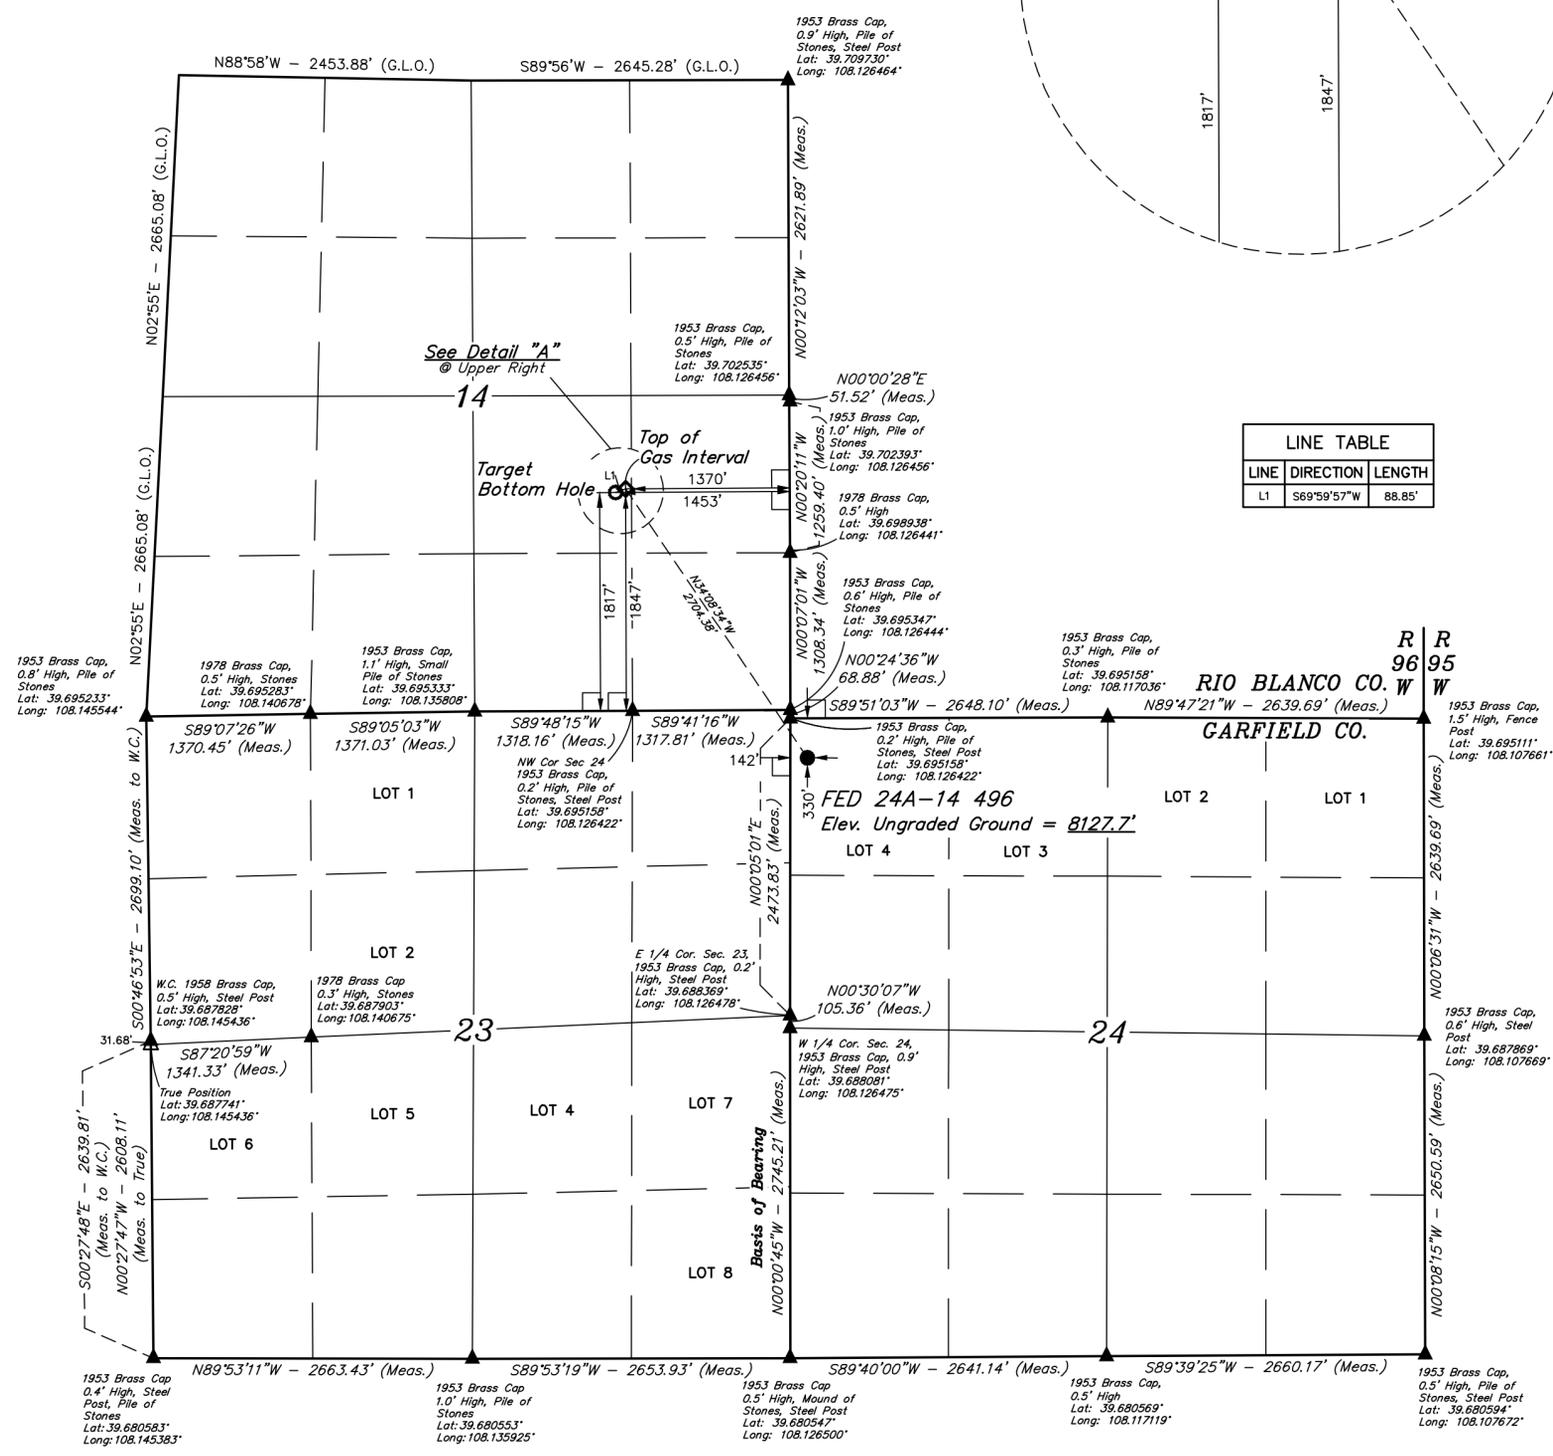

BASIS OF BEARINGS		
NAD 83 (SURFACE LOCATION)	NAD 83 (TOP OF GAS INTERVAL)	NAD 83 (TARGET BOTTOM HOLE)
LATITUDE = 39°41'39.31" (39.694253)	LATITUDE = 39°42'01.46" (39.700406)	LATITUDE = 39°42'01.16" (39.700322)
LONGITUDE = 108°07'33.39" (108.125942)	LONGITUDE = 108°07'52.73" (108.131314)	LONGITUDE = 108°07'53.80" (108.131611)
BASIS OF ELEVATION		
NAD 27 (SURFACE LOCATION)	NAD 27 (TOP OF GAS INTERVAL)	NAD 27 (TARGET BOTTOM HOLE)
LATITUDE = 39°41'39.40" (39.694278)	LATITUDE = 39°42'01.55" (39.700431)	LATITUDE = 39°42'01.25" (39.700347)
LONGITUDE = 108°07'31.11" (108.125308)	LONGITUDE = 108°07'50.44" (108.130678)	LONGITUDE = 108°07'51.51" (108.130975)
UTM NAD 27 (ZONE 12)		
N: 14427687.28 E: 2449140.23	N: 14429879.68 E: 2447557.19	N: 14429846.84 E: 2447474.64

BEARINGS ARE BASED ON THE ASSUMPTION THAT THE WEST LINE OF THE SOUTHWEST 1/4 OF SECTION 24 BEARS N00°00'45"W. SOUTHWEST CORNER IS A 1953 BRASS CAP. WEST 1/4 CORNER IS A 1953 BRASS CAP.

BENCH MARK (H79) LOCATED IN THE NE 1/4 OF SECTION 35, T4S, R96W, 6th P.M., TAKEN FROM THE BULL FORK QUADRANGLE, COLORADO, 7.5 MINUTE SERIES, (TOPOGRAPHIC MAP) PUBLISHED BY THE UNITED STATES DEPARTMENT OF THE INTERIOR, GEOLOGICAL SURVEY. SAID ELEVATION IS MARKED AS BEING 8535 FEET.

UELS, LLC
 Corporate Office * 85 South 200 East
 Vernal, UT 84078 * (435) 789-1017

CERTIFICATE OF SURVEY
 THIS IS TO CERTIFY THAT THE ABOVE PLAT IS A TRUE AND CORRECT COPY OF THE ORIGINAL PLAT AND THAT THE LOCATION HAS BEEN SET BY ME OR UNDER MY SUPERVISION AND THAT THE LOCATION HAS BEEN SET BY ME OR UNDER MY SUPERVISION ON THE PLAT AND THAT THE SAME ARE TRUE AND CORRECT TO THE BEST OF MY KNOWLEDGE AND BELIEF.

Handwritten Signature
 REGISTERED PROFESSIONAL SURVEYOR
 STATE OF COLORADO

Caerus Oil & Gas LLC

FED 24A-14 496
LOT 4, SECTION 24, T4S, R96W, 6th P.M.
GARFIELD COUNTY, COLORADO

SURVEYED BY	DENNIS PETTY, T.P.	08-02-18	SCALE
DRAWN BY	C.D.L.	08-10-18	1" = 1000'

WELL LOCATION PLAT