


PRODUCTION LEGEND:
 P = PRODUCTION SKID
 GL = GAS LIFT SKID
 CP = CHEMICAL PUMPS

OIL SHALE CORPORATION

**RIO BLANCO COUNTY
 GARFIELD COUNTY**

**CAERUS OIL &
 GAS LLC**

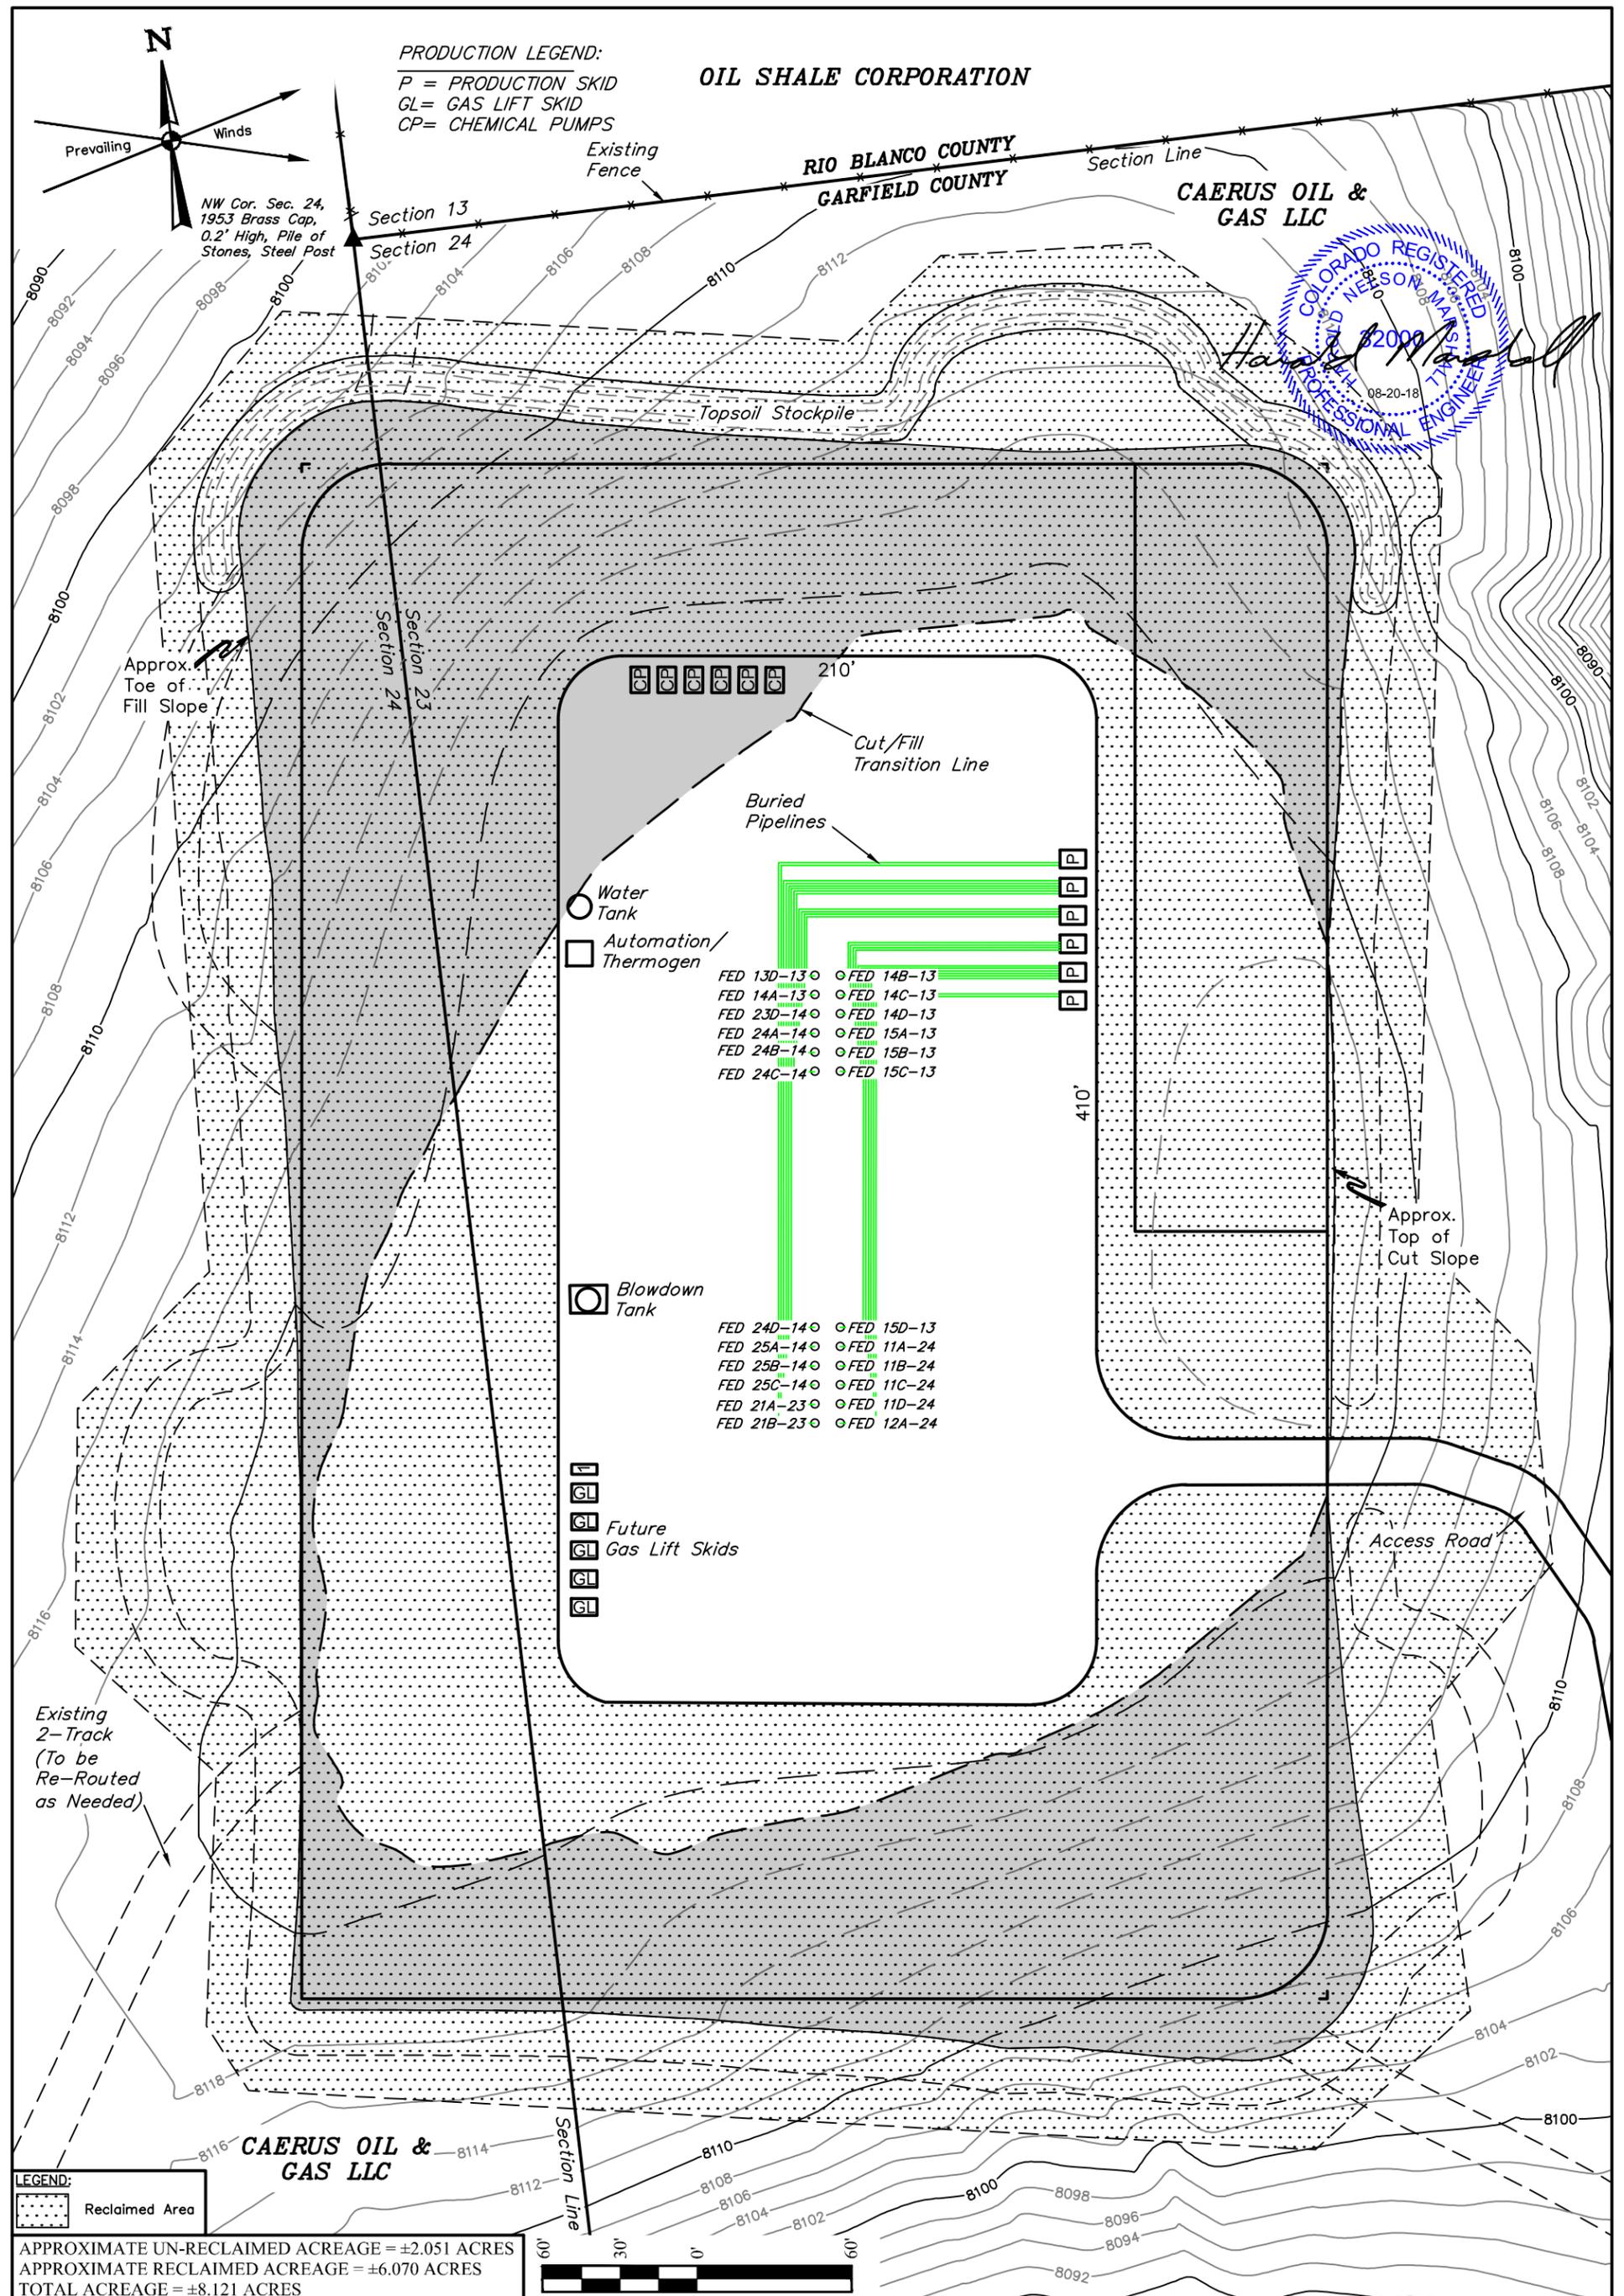

- FED 13D-13
- FED 14A-13
- FED 23D-14
- FED 24A-14
- FED 24B-14
- FED 24C-14
- FED 14B-13
- FED 14C-13
- FED 14D-13
- FED 15A-13
- FED 15B-13
- FED 15C-13

- FED 24D-14
- FED 25A-14
- FED 25B-14
- FED 25C-14
- FED 21A-23
- FED 21B-23
- FED 15D-13
- FED 11A-24
- FED 11B-24
- FED 11C-24
- FED 11D-24
- FED 12A-24

- Future Gas Lift Skids

LEGEND:
 Reclaimed Area

APPROXIMATE UN-RECLAIMED ACREAGE = ±2.051 ACRES
 APPROXIMATE RECLAIMED ACREAGE = ±6.070 ACRES
 TOTAL ACREAGE = ±8.121 ACRES

NOTES:
 • Contours shown at 2' intervals.



Caerus Oil & Gas LLC

**ELU A24 496 PAD
 LOT 4, SECTION 24, T4S, R96W, 6th P.M.
 GARFIELD COUNTY, COLORADO**

SURVEYED BY	CODY RICH	05-21-18	SCALE
DRAWN BY	C.D.L.	07-05-18	1" = 60'
INTERIM RECLAMATION/ PRODUCTION SCHEMATIC			FIGURE #5



UELS, LLC
 Corporate Office * 85 South 200 East
 Vernal, UT 84078 * (435) 789-1017