






Sec. 14

LINE TABLE		
LINE	DIRECTION	LENGTH
L1	N32°17'11"W	2942.00'
L2	N34°08'34"W	2704.38'
L3	N37°41'14"W	2501.90'
L4	N41°50'13"W	2310.51'
L5	N44°45'09"W	2189.32'
L6	N50°08'50"W	2023.04'
L7	N56°26'19"W	1877.68'
L8	N63°40'52"W	1758.53'
L9	N76°54'57"W	1248.20'
L10	N81°37'04"W	2201.58'
L11	N25°13'16"E	2848.32'
L12	N26°36'12"E	2566.80'
L13	N30°22'33"E	2388.00'
L14	N33°46'28"E	2175.80'
L15	N37°53'27"E	1972.81'
L16	N42°54'58"E	1782.35'
L17	N49°04'57"E	1608.79'
L18	N56°37'36"E	1458.16'
L19	N59°56'02"E	1346.01'
L20	N77°05'00"E	1251.58'
L21	S89°53'25"E	1219.03'
L22	S78°36'27"E	1243.61'
L23	S67°23'56"E	1320.77'
L24	S57°20'56"E	1447.05'


LINE TABLE		
LINE	DIRECTION	LENGTH
L25	S69°59'38"W	17.56'
L26	S69°59'57"W	88.85'
L27	S69°59'59"W	88.85'
L28	S70°00'02"W	88.84'
L29	S70°00'00"W	88.85'
L30	S70°00'00"W	88.85'
L31	S69°59'59"W	88.84'
L32	S70°00'00"W	88.85'
L33	S69°59'57"W	88.85'
L34	S70°00'01"W	88.85'
L35	S74°25'27"W	84.14'
L36	S65°54'09"W	18.10'
L37	S70°00'14"W	88.85'
L38	S70°00'09"W	88.85'
L39	S70°00'09"W	88.85'
L40	S70°00'11"W	88.85'
L41	S70°00'10"W	88.86'
L42	S70°00'13"W	88.85'
L43	S70°00'05"W	88.86'
L44	S69°59'56"W	88.79'
L45	S70°00'10"W	88.85'
L46	S70°00'05"W	88.61'
L47	S70°03'57"W	89.14'
L48	S70°00'00"W	88.85'

Sec. 13

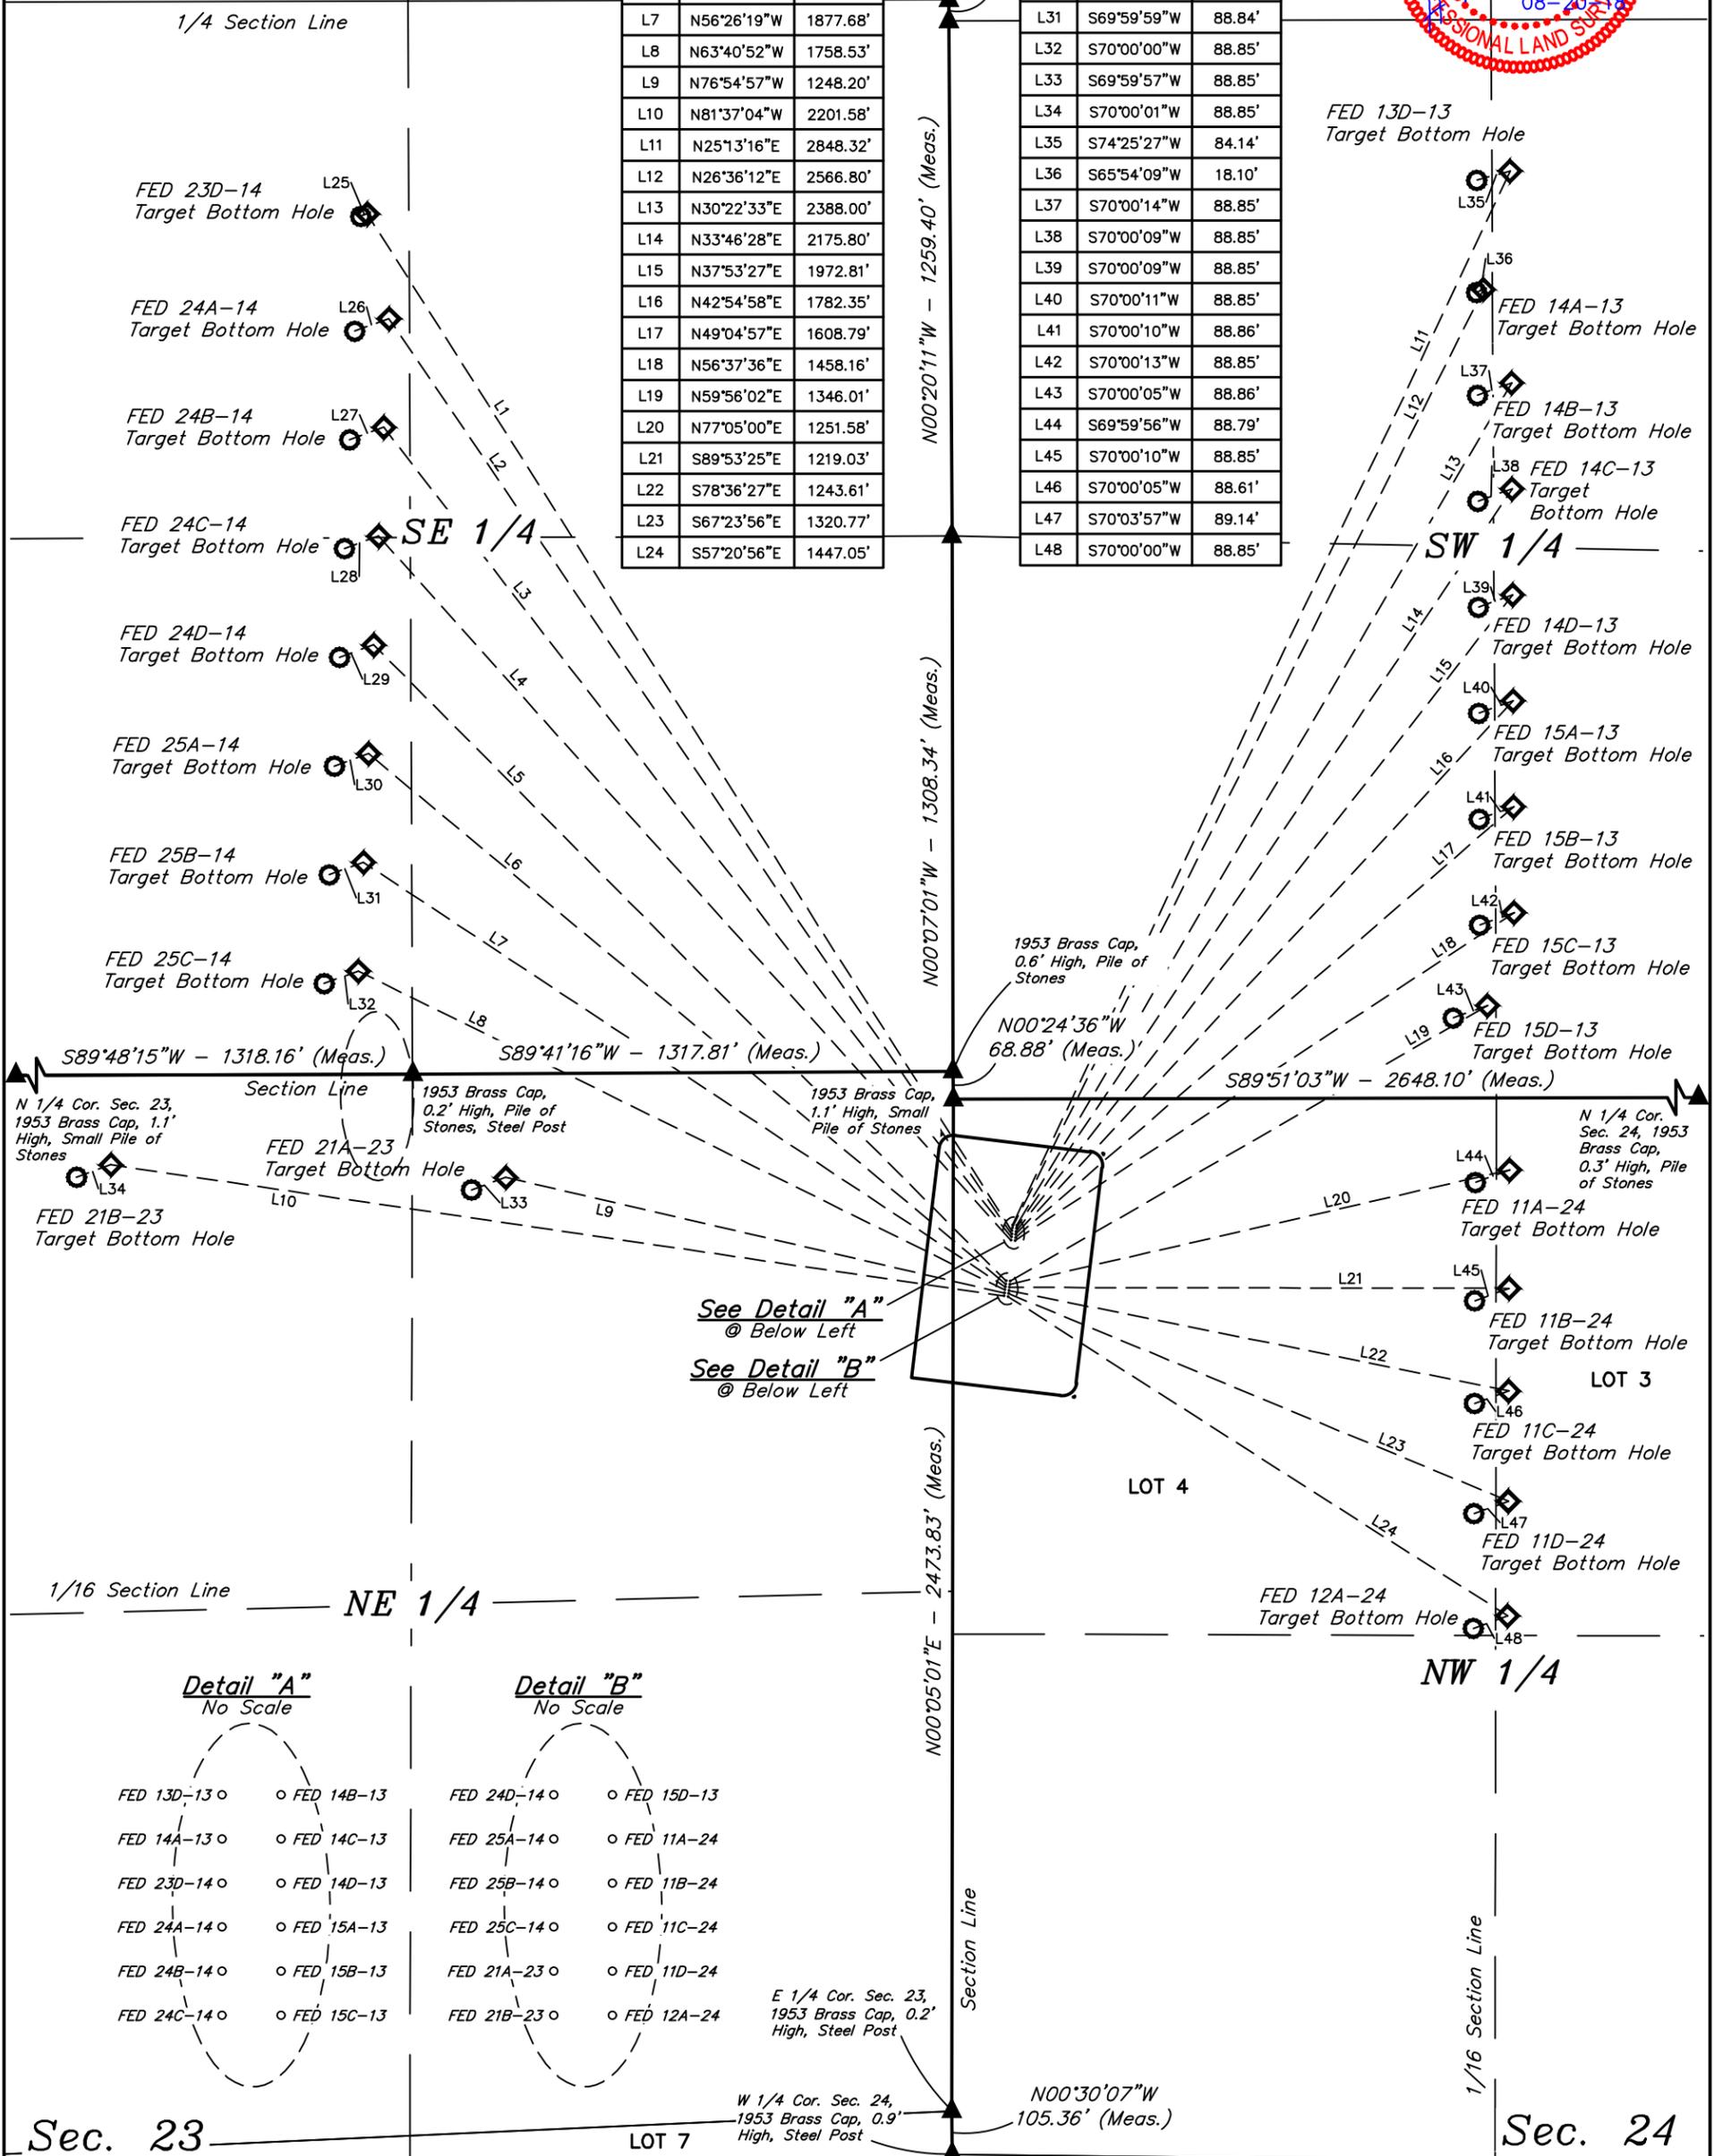

Detail "A" No Scale

Detail "B" No Scale

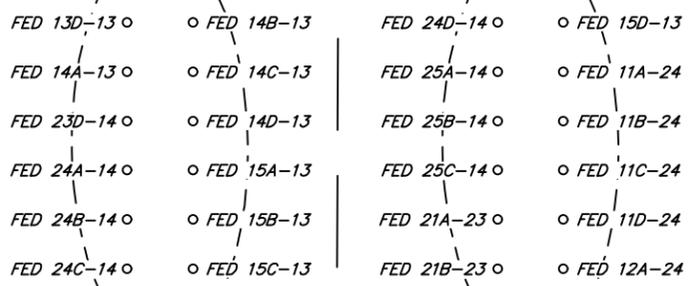

Sec. 23

Sec. 24

- LEGEND:**
- ◆ = TOP OF GAS INTERVAL.
  - = TARGET BOTTOM HOLE.
  - ▲ = SECTION CORNERS LOCATED.



**UELS, LLC**  
 Corporate Office \* 85 South 200 East  
 Vernal, UT 84078 \* (435) 789-1017

**Caerus Oil & Gas LLC**

**ELU A24 496 PAD**  
**LOT 4, SECTION 24, T4S, R96W, 6th P.M.**  
**GARFIELD COUNTY, COLORADO**

SURVEYED BY	CODY RICH	05-21-18	SCALE
DRAWN BY	C.D.L.	07-05-18	1" = 400'
<b>TARGET BOTTOM HOLE DRAWING</b>			<b>FIGURE #6A</b>