


Section 13  
T. 6 S., R. 95 W.

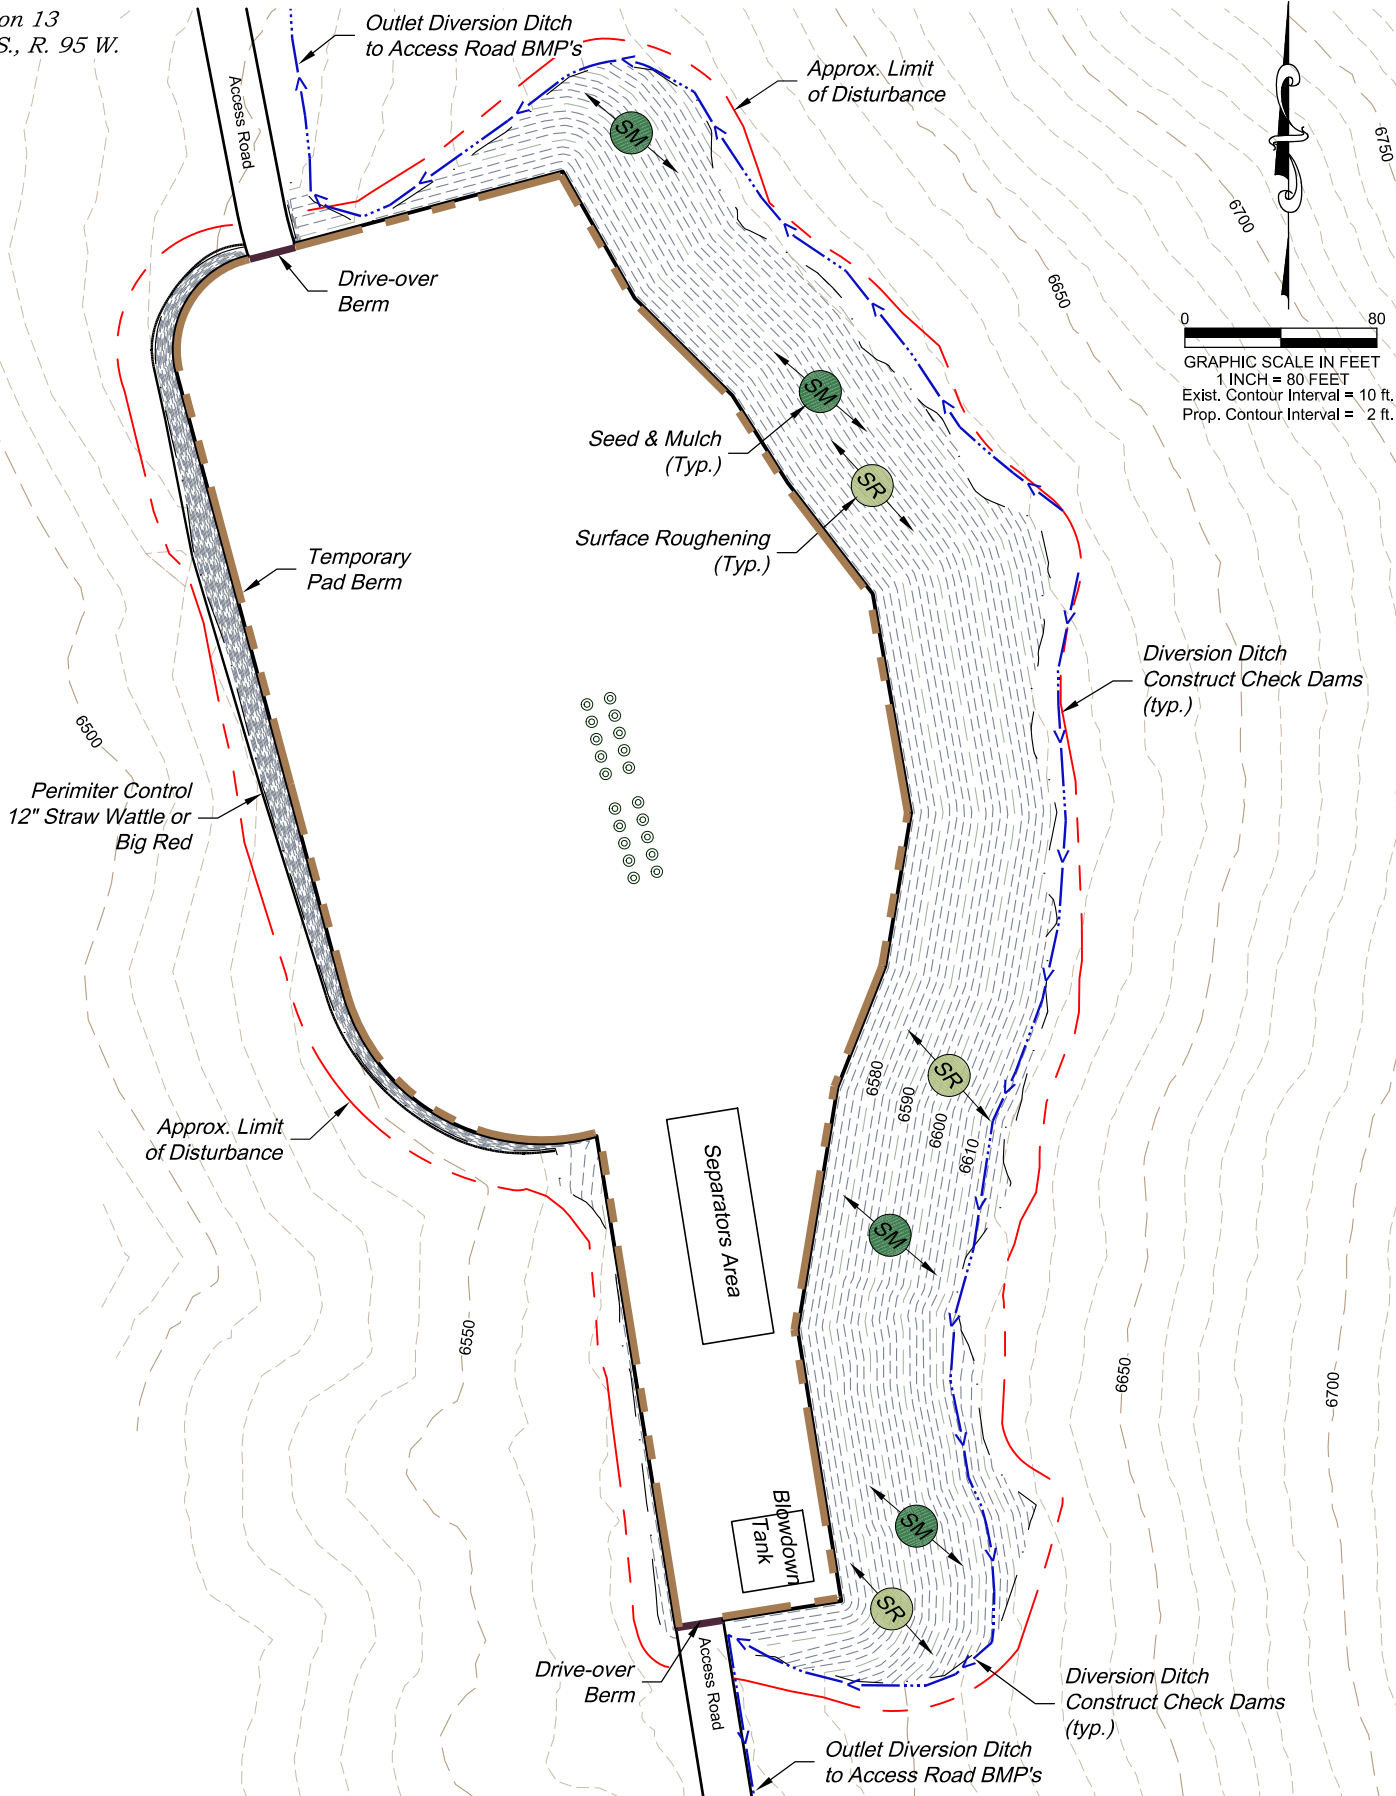

REVISED: 7/18/18

136 East Third Street  
Rifle, Colorado 81650  
Ph. (970) 625-2720  
Fax (970) 625-2773



**BOOKCLIFF**  
Survey Services, Inc.

SCALE: 1" = 80'  
DATE: 10/19/17  
PLAT: 1 of 1  
PROJECT: TEP Valley  
DFT: cs

Construction Plan Prepared for:




TEP Rocky Mountain LLC

PA 44-13 Drill Pad  
SWMP Exhibit - Drilling

Section 13  
T. 6 S., R. 95 W.

0 80  
GRAPHIC SCALE IN FEET  
1 INCH = 80 FEET  
Exist. Contour Interval = 10 ft.  
Prop. Contour Interval = 2 ft.

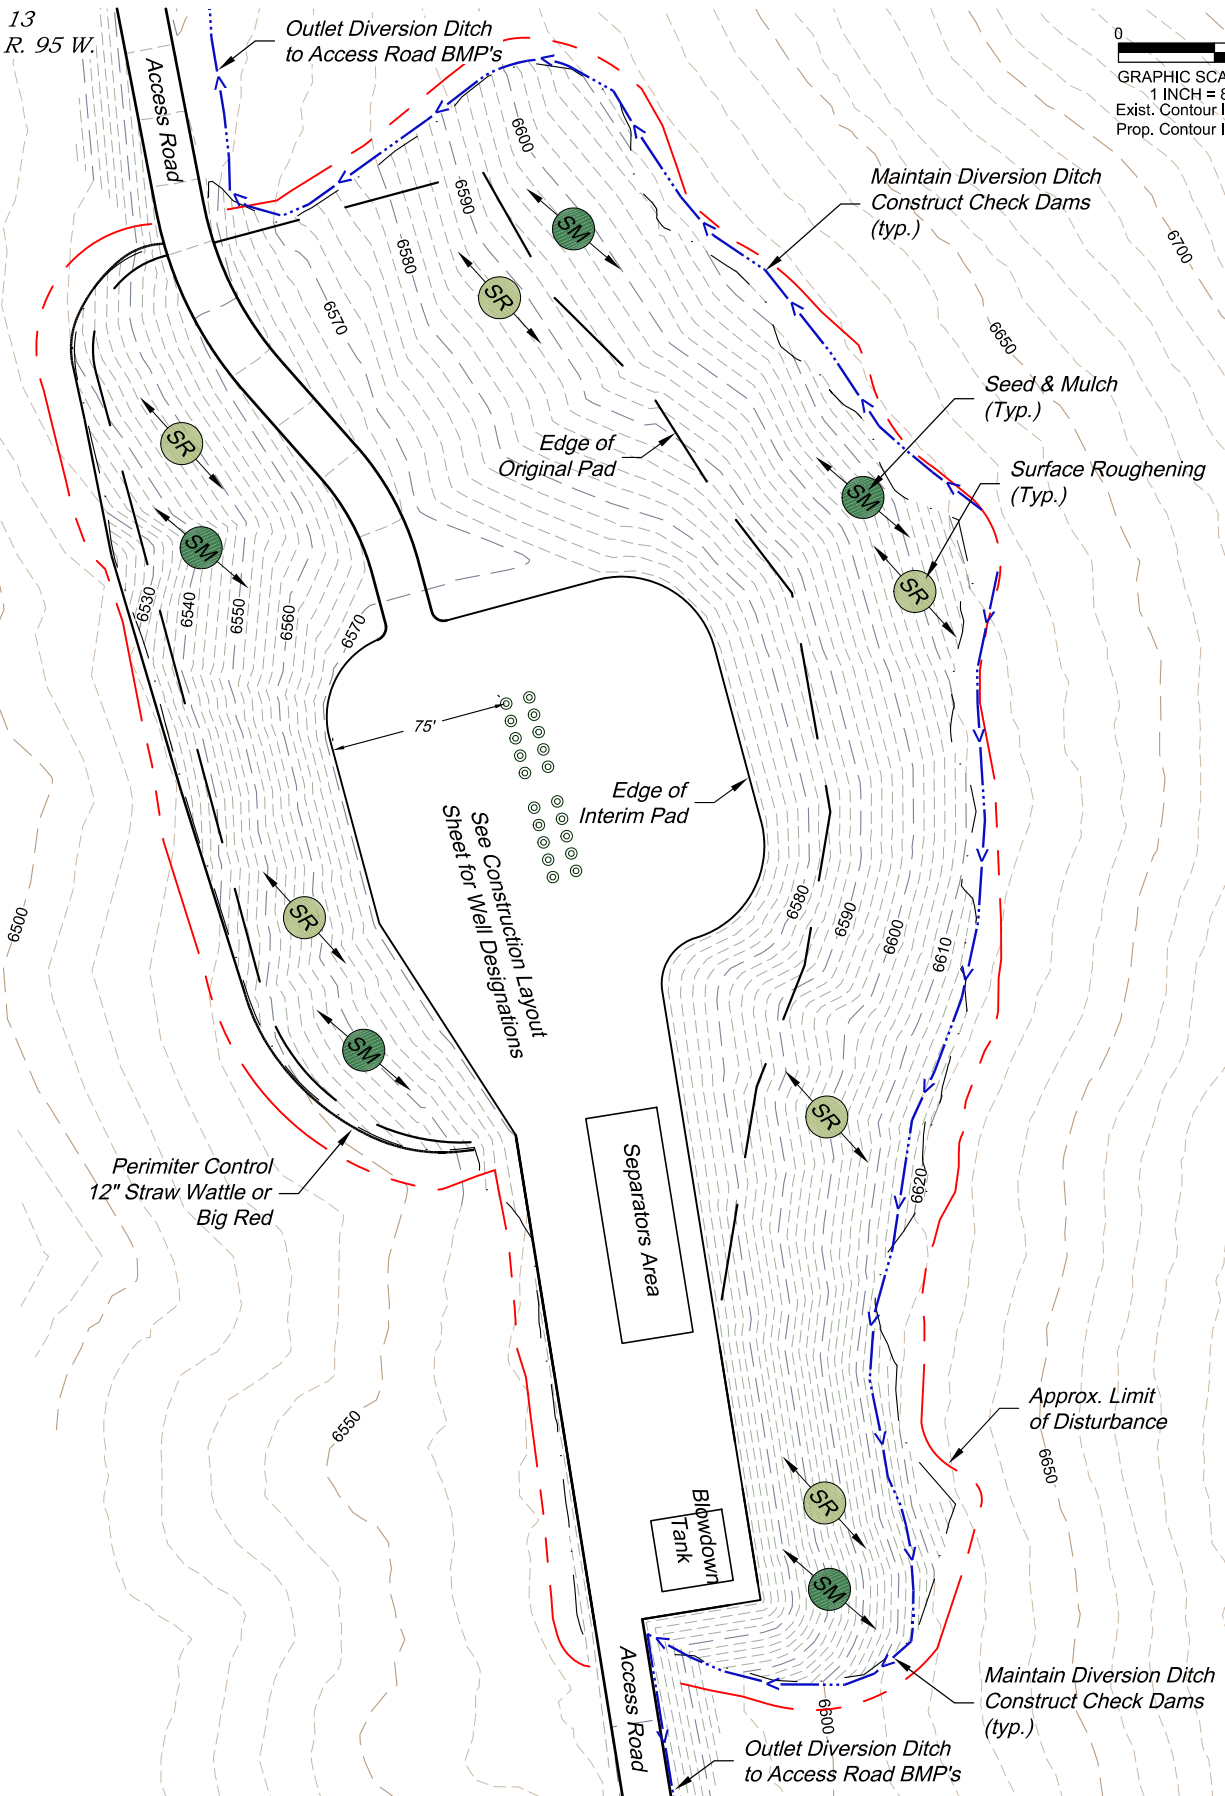

REVISED: 7/18/18

SCALE: 1" = 80'  
DATE: 6/28/18  
PLAT: 2 of 2  
PROJECT: TEP Valley  
DFT: cs

**Construction Plan Prepared for:**  
**TERRA** TEP Rocky Mountain LLC  
PA 44-13 Drill Pad  
SWMP Exhibit - Interim Reclamation

136 East Third Street  
Rifle, Colorado 81650  
Ph. (970) 625-2720  
Fax (970) 625-2773



**BOOKCLIFF**  
Survey Services, Inc.