



T1S, R67W, 6th P.M.

- LEGEND:**
- ◻ = 90° SYMBOL
 - = PROPOSED WELLHEAD.
 - ◆ = ENTRY POINT.
 - ⊙ = BTM PERF.
 - = TARGET BOTTOM HOLE.
 - ▲ = SECTION CORNERS LOCATED. (NAD 83)
 - △ = SECTION CORNERS RE-ESTABLISHED. (Not Set on Ground.) (NAD 83)

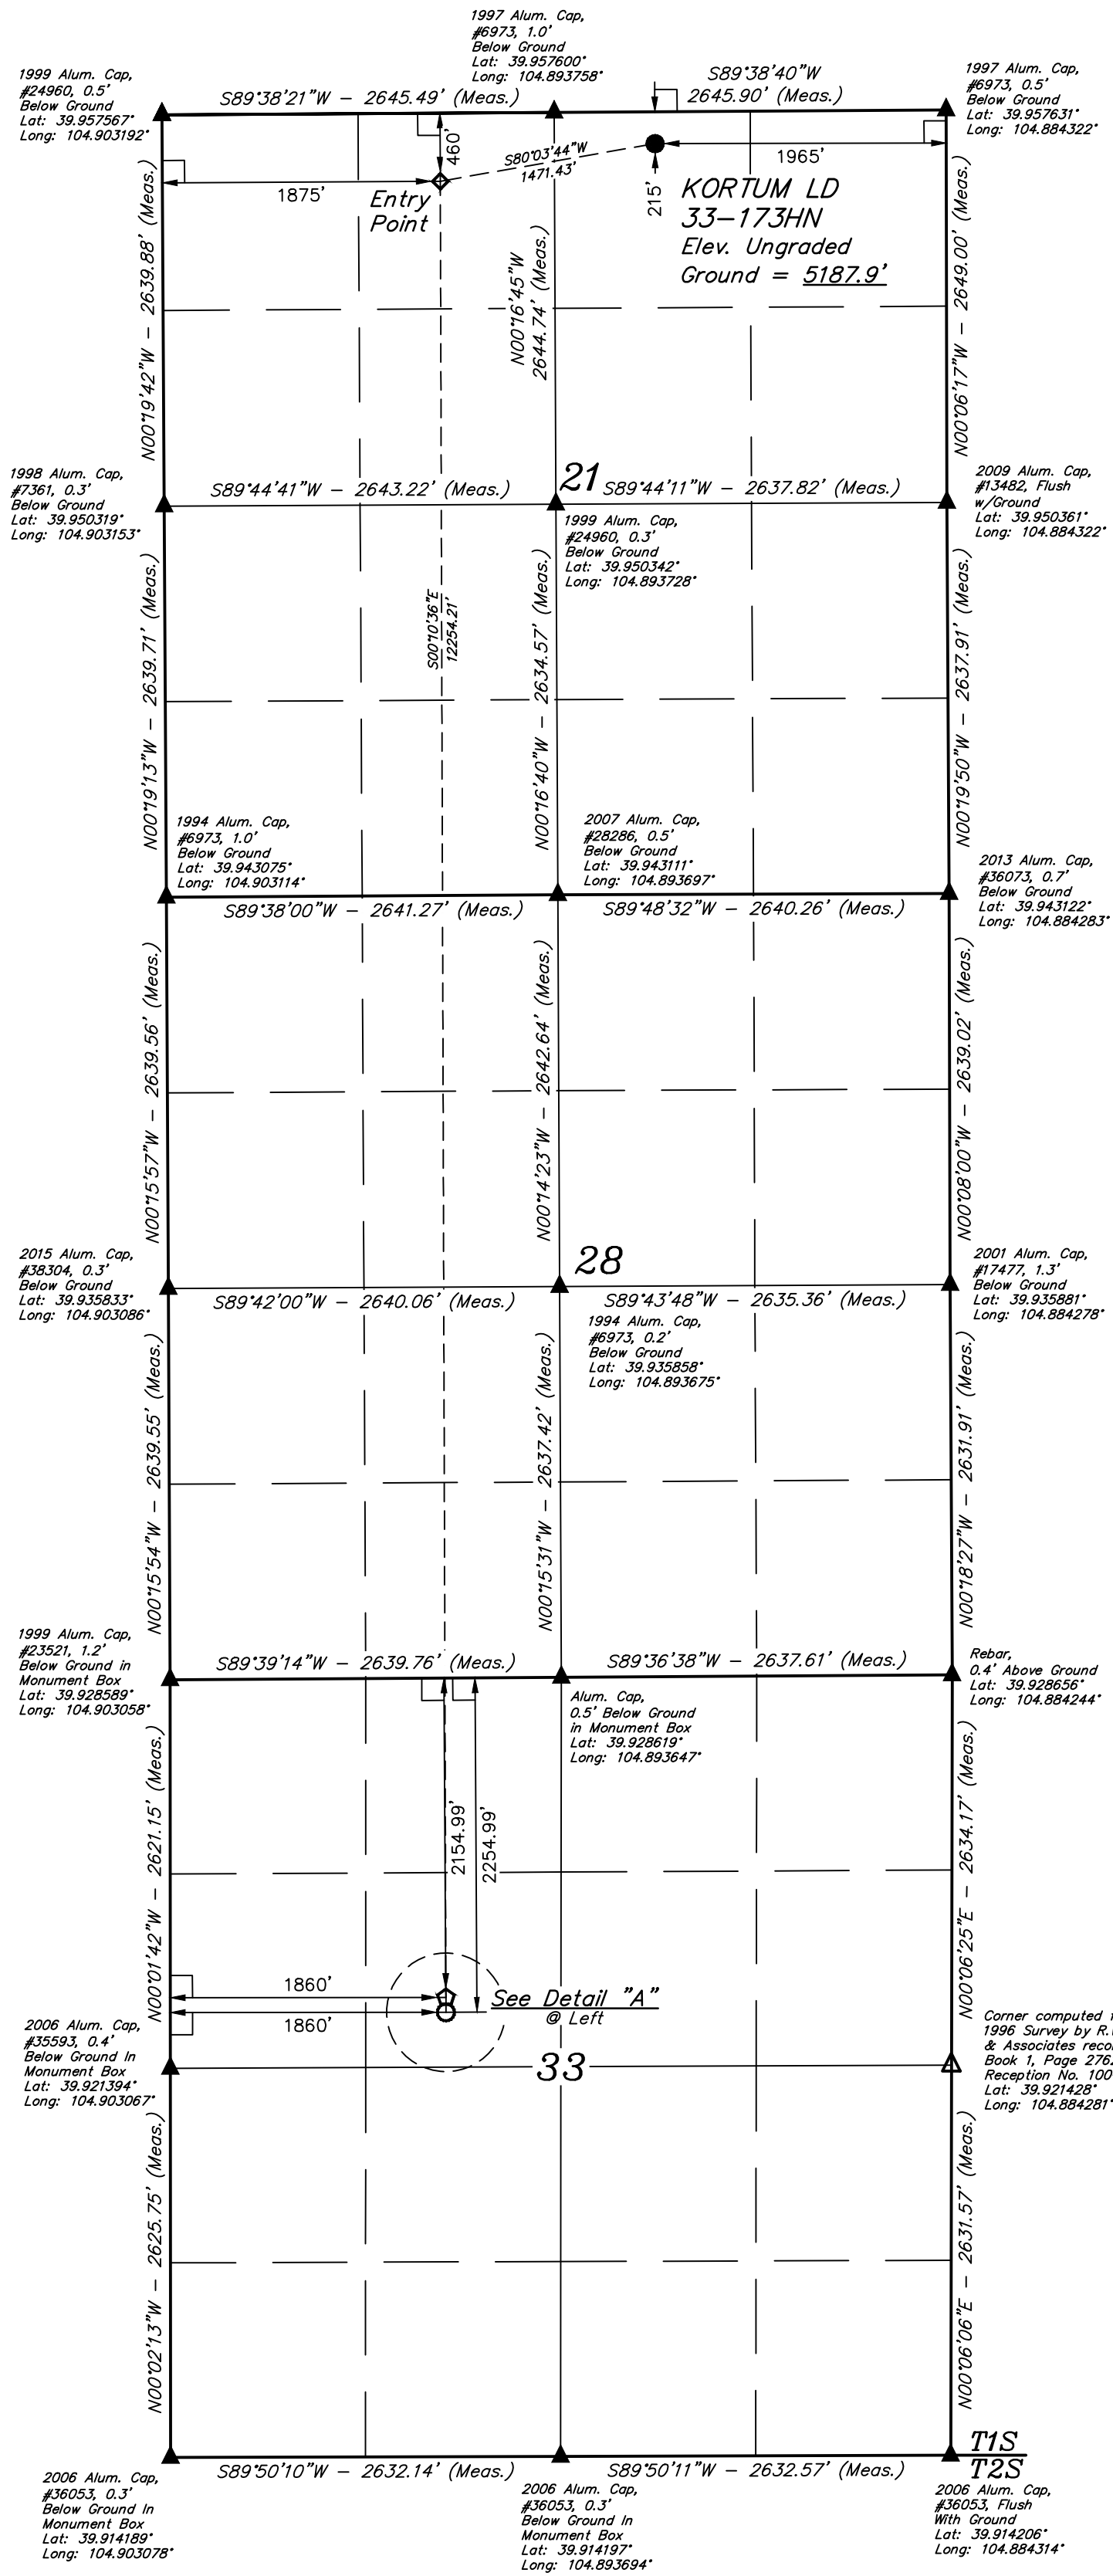

LINE TABLE		
LINE	DIRECTION	LENGTH
L1	S00°01'42\"E	100.00'

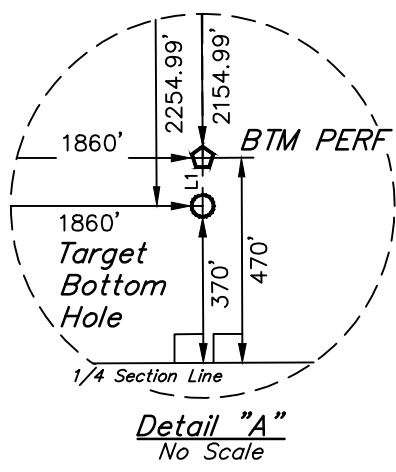

PDOP = 1.4




NAD 83 (SURFACE LOCATION)	NAD 83 (ENTRY POINT)	NAD 83 (BTM PERF)	NAD 83 (TARGET BOTTOM HOLE)
LATITUDE = 39°57'25.26\" (39.957017)	LATITUDE = 39°57'22.78\" (39.956328)	LATITUDE = 39°55'21.71\" (39.922697)	LATITUDE = 39°55'20.72\" (39.922422)
LONGITUDE = 104°53'28.78\" (104.891328)	LONGITUDE = 104°53'47.39\" (104.896497)	LONGITUDE = 104°53'47.17\" (104.896436)	LONGITUDE = 104°53'47.17\" (104.896436)
NAD 27 (SURFACE LOCATION)	NAD 27 (ENTRY POINT)	NAD 27 (BTM PERF)	NAD 27 (TARGET BOTTOM HOLE)
LATITUDE = 39°57'25.32\" (39.957033)	LATITUDE = 39°57'22.83\" (39.956342)	LATITUDE = 39°55'21.76\" (39.922711)	LATITUDE = 39°55'20.77\" (39.922436)
LONGITUDE = 104°53'26.87\" (104.890797)	LONGITUDE = 104°53'45.48\" (104.895967)	LONGITUDE = 104°53'45.26\" (104.895906)	LONGITUDE = 104°53'45.26\" (104.895906)

BASIS OF BEARINGS
BASIS OF BEARINGS IS A G.P.S. OBSERVATION

BASIS OF ELEVATION
BENCHMARK JR 53 5026 LOCATED IN THE SW 1/4 SE 1/4 OF SECTION 18, T1N, R68W, 6th P.M., TAKEN FROM 1988 PUBLISHED DATUM BY THE UNITED STATES DEPARTMENT OF THE INTERIOR, GEOLOGICAL SURVEY AS BEING 5028 FEET.



CERTIFICATE OF REGISTRATION
THIS IS TO CERTIFY THAT THE ABOVE SURVEY WAS PREPARED AND CONDUCTED IN ACCORDANCE WITH THE NOTES OF ACTUAL SURVEYS MADE BY ME OR UNDER MY SUPERVISION AND THAT THE SAME ARE TRUE AND CORRECT TO THE BEST OF MY KNOWLEDGE AND BELIEF.

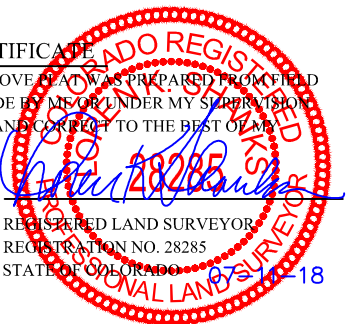

REV: 5 07-10-18 T.L.L. (SHL CHANGE)

GREAT WESTERN OPERATING COMPANY

KORTUM LD 33-173HN
NW 1/4 NE 1/4, SECTION 21, T1S, R67W, 6th P.M.
ADAMS COUNTY, COLORADO

SURVEYED BY: JARED CHRISTOPHER, G.W.	DATE: 11-21-16
DRAWN BY: L.C.S.	DATE DRAWN: 04-04-16
SCALE: 1" = 1000'	

WELL LOCATION PLAT



UVELS, LLC
Corporate Office * 85 South 200 East
Vernal, UT 84078 * (435) 789-1017