



# FACILITY LAYOUT DRAWING BLUE PAINTBRUSH PRODUCTION FACILITY PAD

NW1/4 SW1/4 SECTION 18, TOWNSHIP 2 NORTH, RANGE 68 WEST, 6TH P.M.

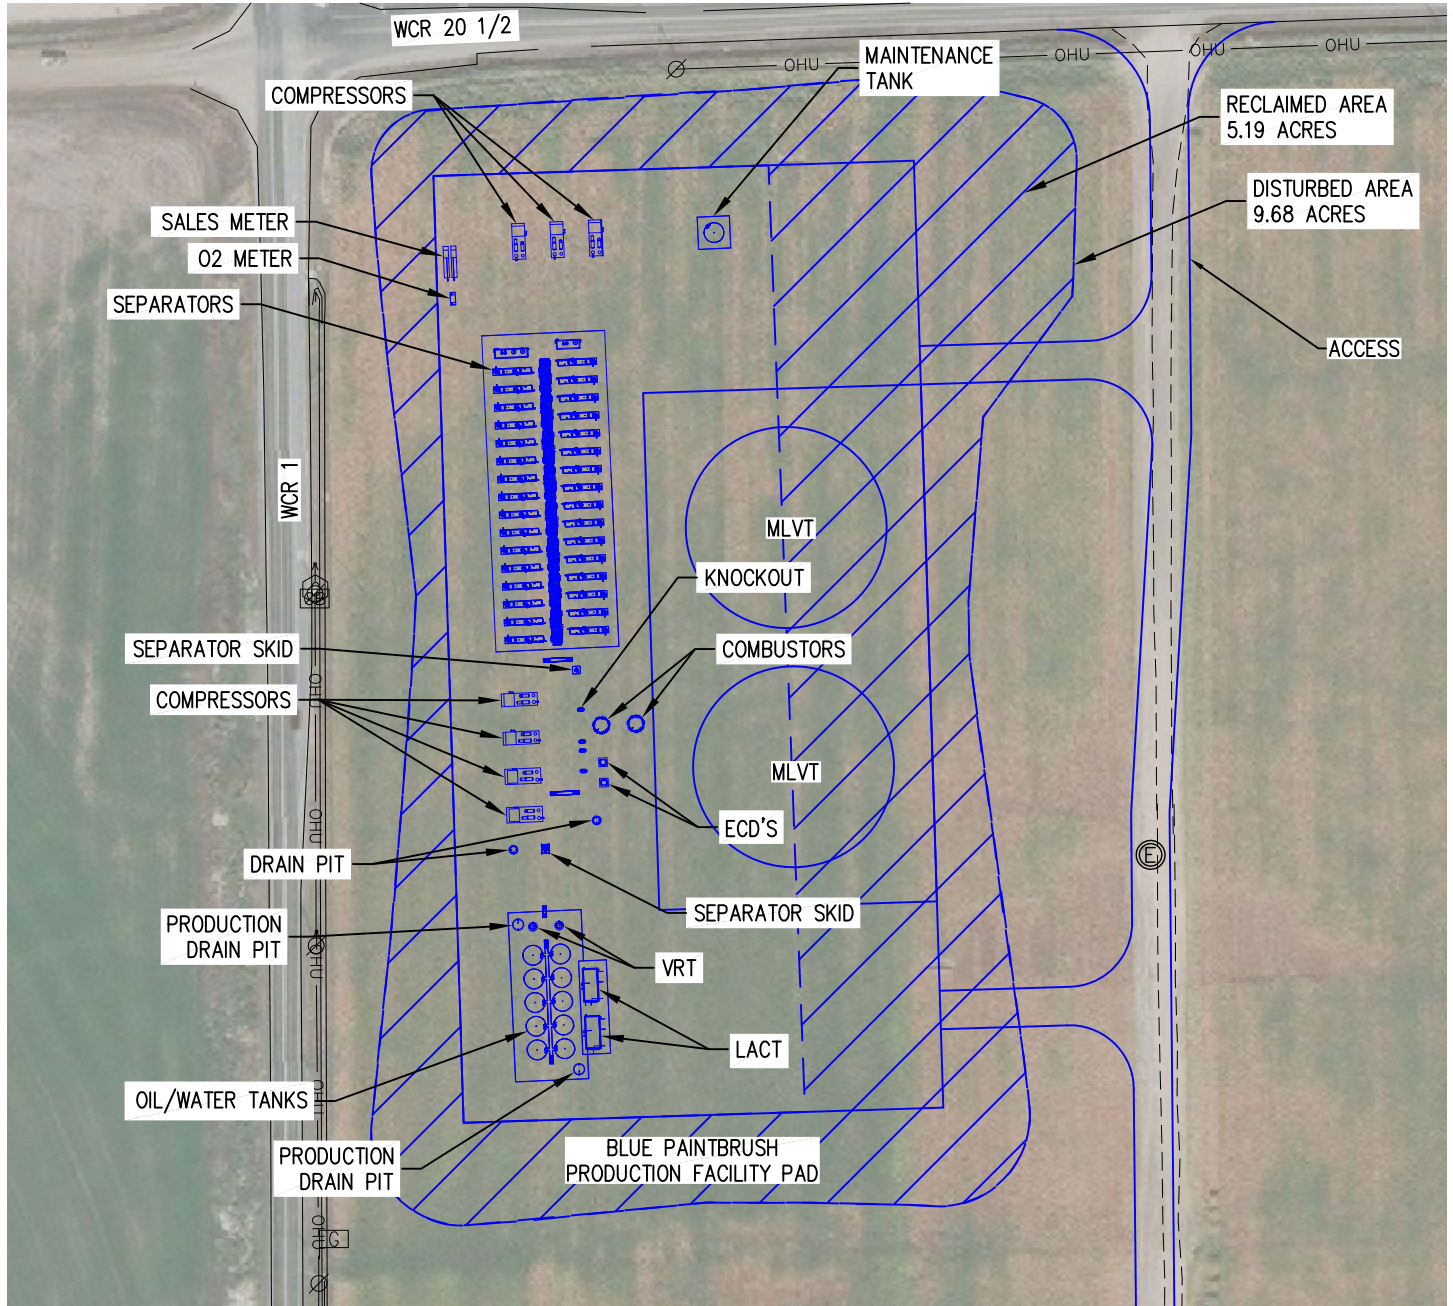

- EXISTING WELL HEAD
- PROPOSED WELL HEAD
- GAS MARKER
- SIGN

NOTE: PROPOSED FEATURES SHOWN IN BLUE

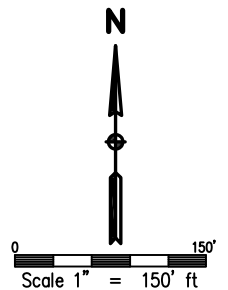

## DISTURBED/RECLAIMED AREAS

TOTAL DISTURBED AREA OF LOCATION= 9.68 ACRES  
TOTAL DISTURBED AREA OF LOCATION AFTER RECLAMATION= 4.49 ACRES



DRAWN BY	RPM	CHECKED BY	AAD
INITIAL SUBMITTAL	6/1/2017		
REVISED	7/18/2018		
DRAWING SIZE	8.5" X 11"		
JOB NO.	EXT02N68W18-01		
SHEET	1 OF 1		

## BASELINE

Engineering • Planning • Surveying

4007 S. LINCOLN AVENUE, SUITE 405 • LOVELAND, COLORADO 80537  
P: 970.353.7800 • F: 970.353.7801 • www.baselinecorp.com