


Investment Equipment

WELLBORE DIAGRAM After P&A

Well / Battery Hunt 1-19	API Number 05-121-10096-00	Total Depth 4,965'	Est. Start Date Done
Location SWSWNW	Sec-Twn-Rng Sec 19-2S-54W	Producing Horizon J sand	County & State Washington

WELLBORE DIAGRAM

General Info

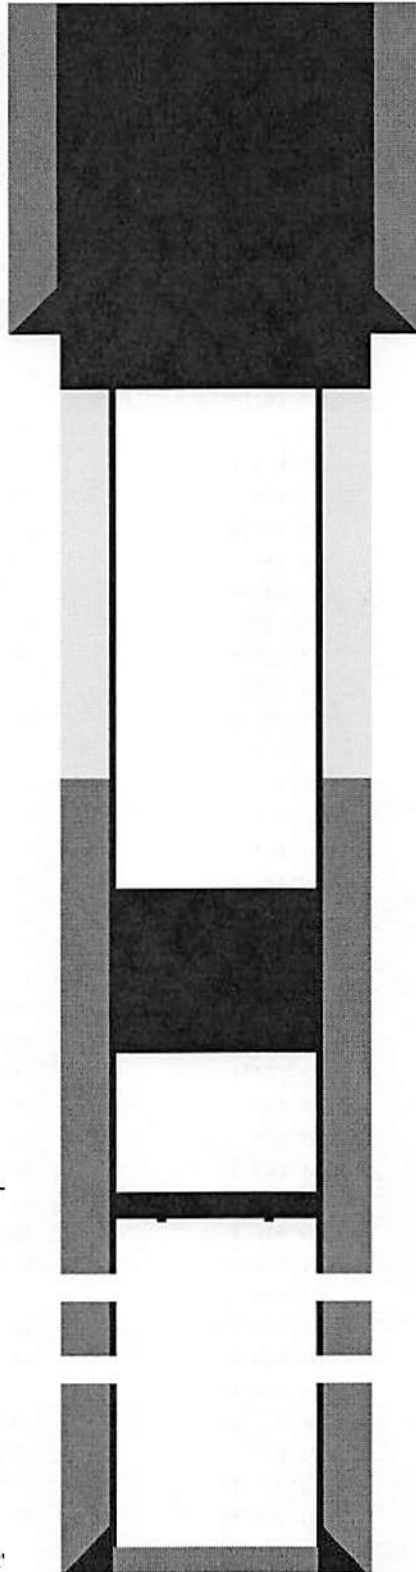

Surface Casing

8-5/8" 24# @ 131' in 12-1/4" Hole
Cemented with 95 sxs of Poz
TOC @ Surface

9/25/18

Perforate at 181'
Circulate Cement to Surface
80 sxs from 181' to surface

Well History

TOC @ 3,100' calculated

9/25/18

Pumped 50 sxs from 3,700' to 3,300'

9/25/18

Set CIBP and 2 SXS @ 4,800'

Perforations

J Sand 4,874' - 4,882'

J sand @ 4,890' - 4,896'

Production Casing

5 1/2" 14# at 4,965'

165 sxs

TOC @ 3,100' calculated

TD at 4,232'