


MEASURED FROM NEAREST PRODUCTION FACILITY EQUIPMENT OR PROPOSED WELL	
BUILDING:	±1448'
BUILDING UNIT:	±1499'
PUBLIC ROAD*:	±1799'
ABOVE GROUND UTILITY:	±602'
RAILROAD:	±1055'
PROPERTY LINE:	±47'
HIGH OCCUPANCY BUILDING UNIT:	5280+
DESIGNATED OUTSIDE ACTIVITY AREA:	5280+
*Measured from edge of County Road	

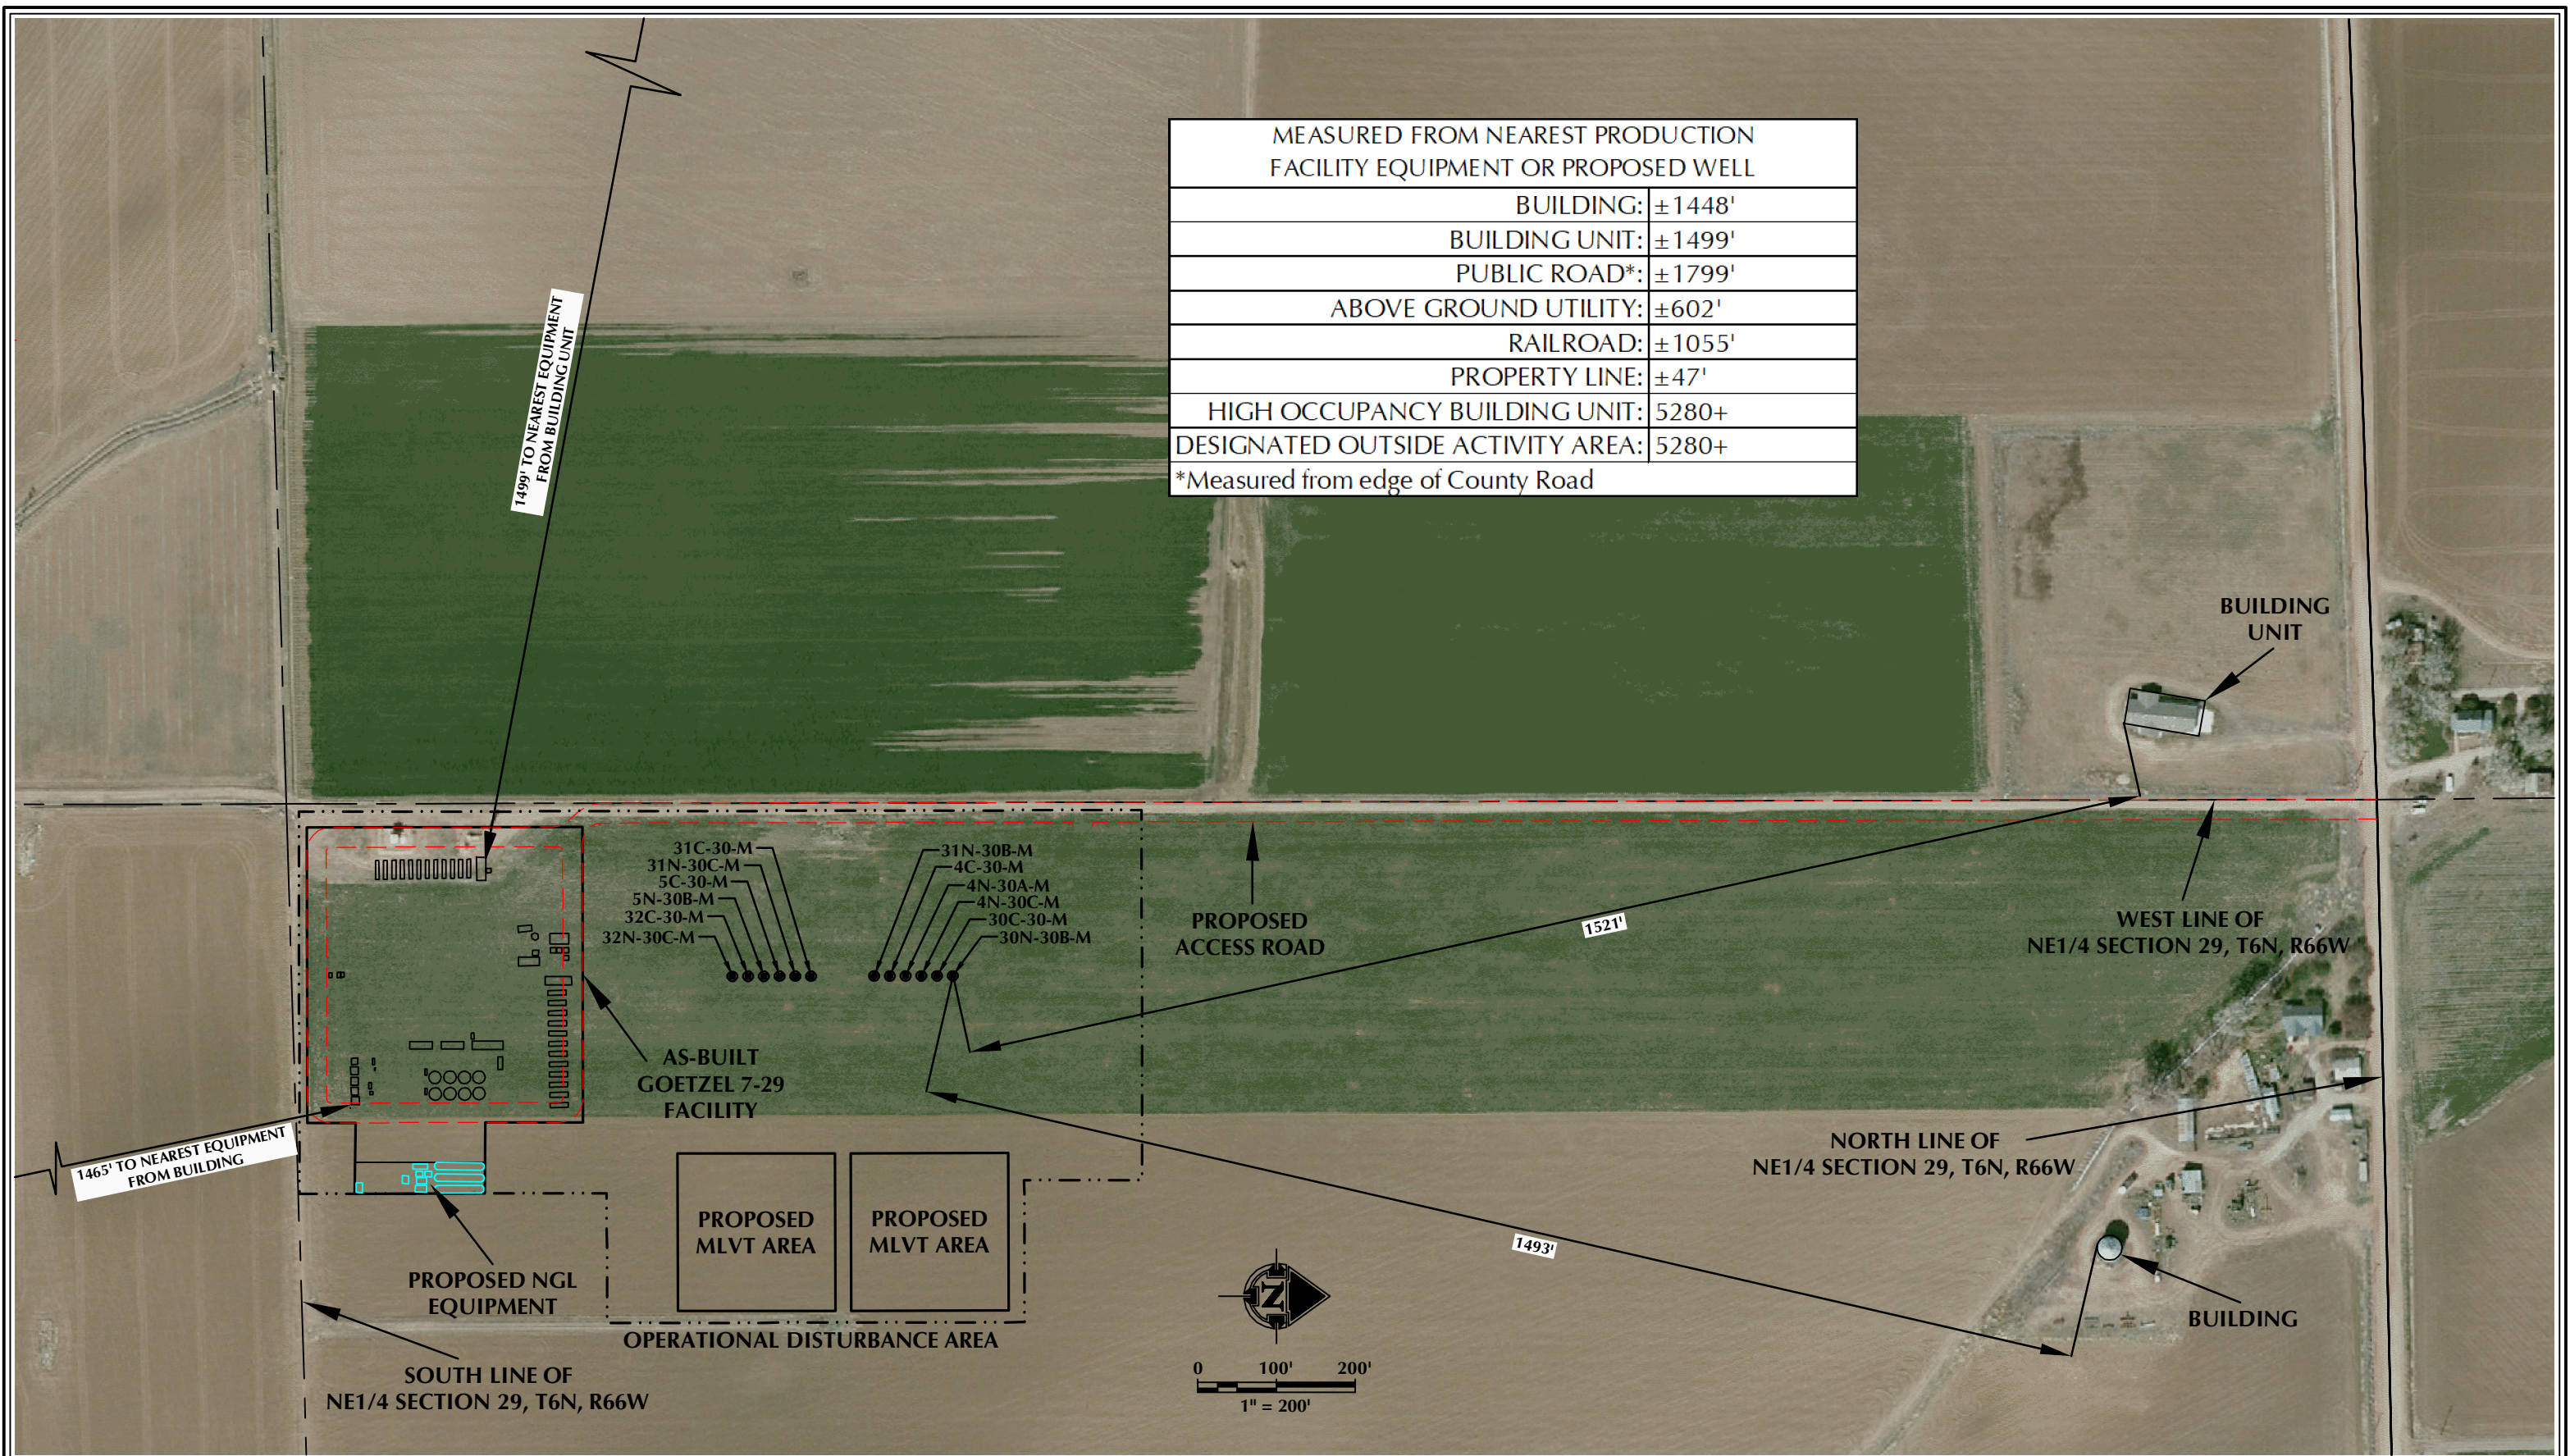

**NOTES:**  
 1. EQUIPMENT PLACEMENT IS APPROXIMATE AND SUBJECT TO MINOR MODIFICATION DUE TO SPECIFIC CIRCUMSTANCES.

**DATA SOURCES:**  
 - AERIAL COURTESY OF ESRI, INC.  
 - WATER WELLS COURTESY OF COLORADO DIVISION OF WATER RESOURCES

**609 CONSULTING, LLC**  
 LOVELAND OFFICE  
 6706 North Franklin Avenue  
 Loveland, Colorado 80538  
 Phone 970-776-4331  
 SHERIDAN OFFICE  
 1095 Saberton Avenue  
 Sheridan, Wyoming 82801  
 Phone 307-674-0609



**SRC ENERGY**  
 1675 Broadway, Suite 2600  
 Denver, Colorado 80202

SCALE: 1" = 200'  
 DATE SURVEYED: 7/7/16  
 DATE: 8/31/16  
 DRAFTER: SCB  
 REVISED: 9/26/18

**FACILITY LOCATION DRAWING (A)**  
 GOETZEL 7-29  
 LOCATED IN SECTION 29, T6N, R66W, 6TH P.M.  
 WELD COUNTY, COLORADO

K:\SYNERGY RESOURCES\2016\2016.8.L.GOETZEL\_T6N\_R66W\_SEC\_29\DWG\GOETZEL\_7-29\05142 & 45.DWG, 9/26/2018 11:48:16 AM, csey

K:\SYNERGY RESOURCES\2016\2016.8.L.GOETZEL\_T6N\_R66W\_SEC\_29\DWG\GOETZEL\_7-29\05142 & 65.DWG\_9/26/2018 11:51:44 AM.dwg

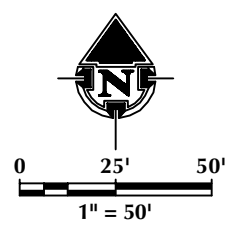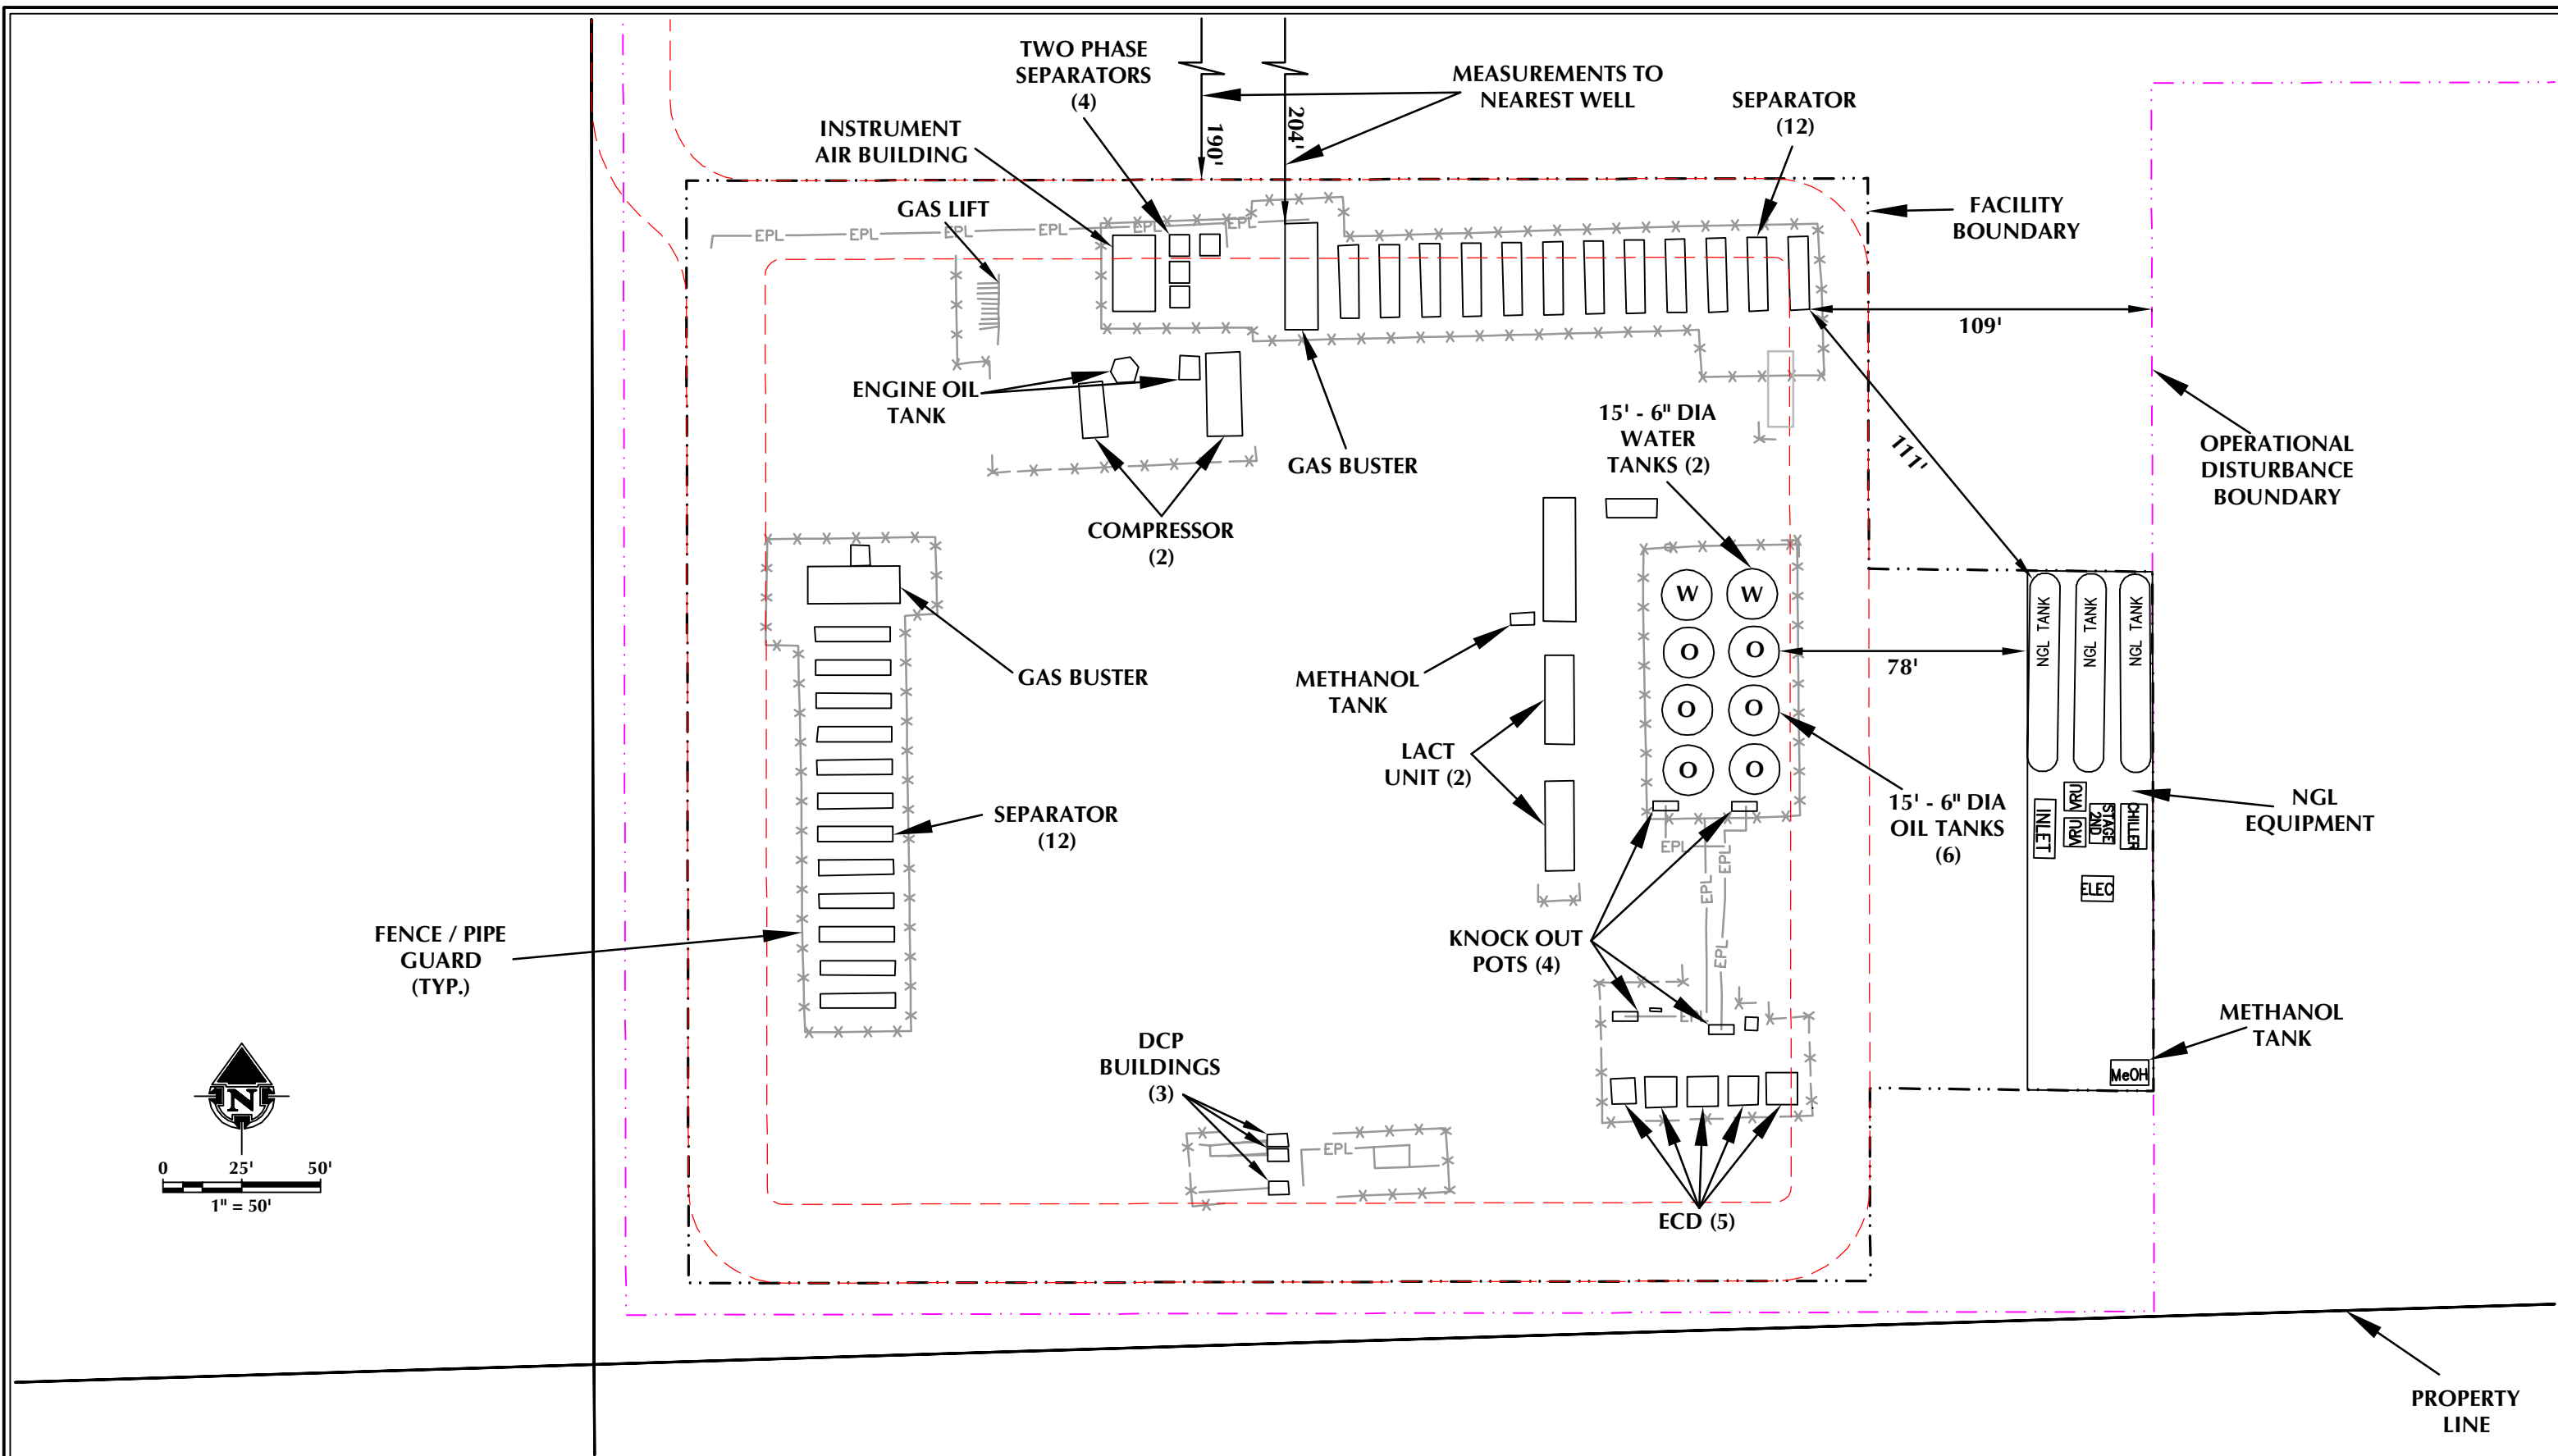

**609 CONSULTING, LLC**

LOVELAND OFFICE  
6706 North Franklin Avenue  
Loveland, Colorado 80538  
Phone 970-776-4331

SHERIDAN OFFICE  
1095 Saberton Avenue  
Sheridan, Wyoming 82801  
Phone 307-674-0609

**SRC ENERGY**

1675 Broadway, Suite 2600  
Denver, Colorado 80202

SCALE: 1" = 50'  
DATE SURVEYED: 6/19/18  
DATE: 6/29/18  
DRAFTER: CDJ  
REVISED: 9/25/18

**FACILITY LOCATION DRAWING (B)**  
GOETZEL 7-29  
LOCATED IN SECTION 29, T6N, R66W, 6TH P.M.  
WELD COUNTY, COLORADO