




00032906

VESSELS OIL & GAS COMPANY

ERIE CHAMPLIN "B" UNIT #1
NENE Section 18-T1N-R68W
Weld County, Colorado

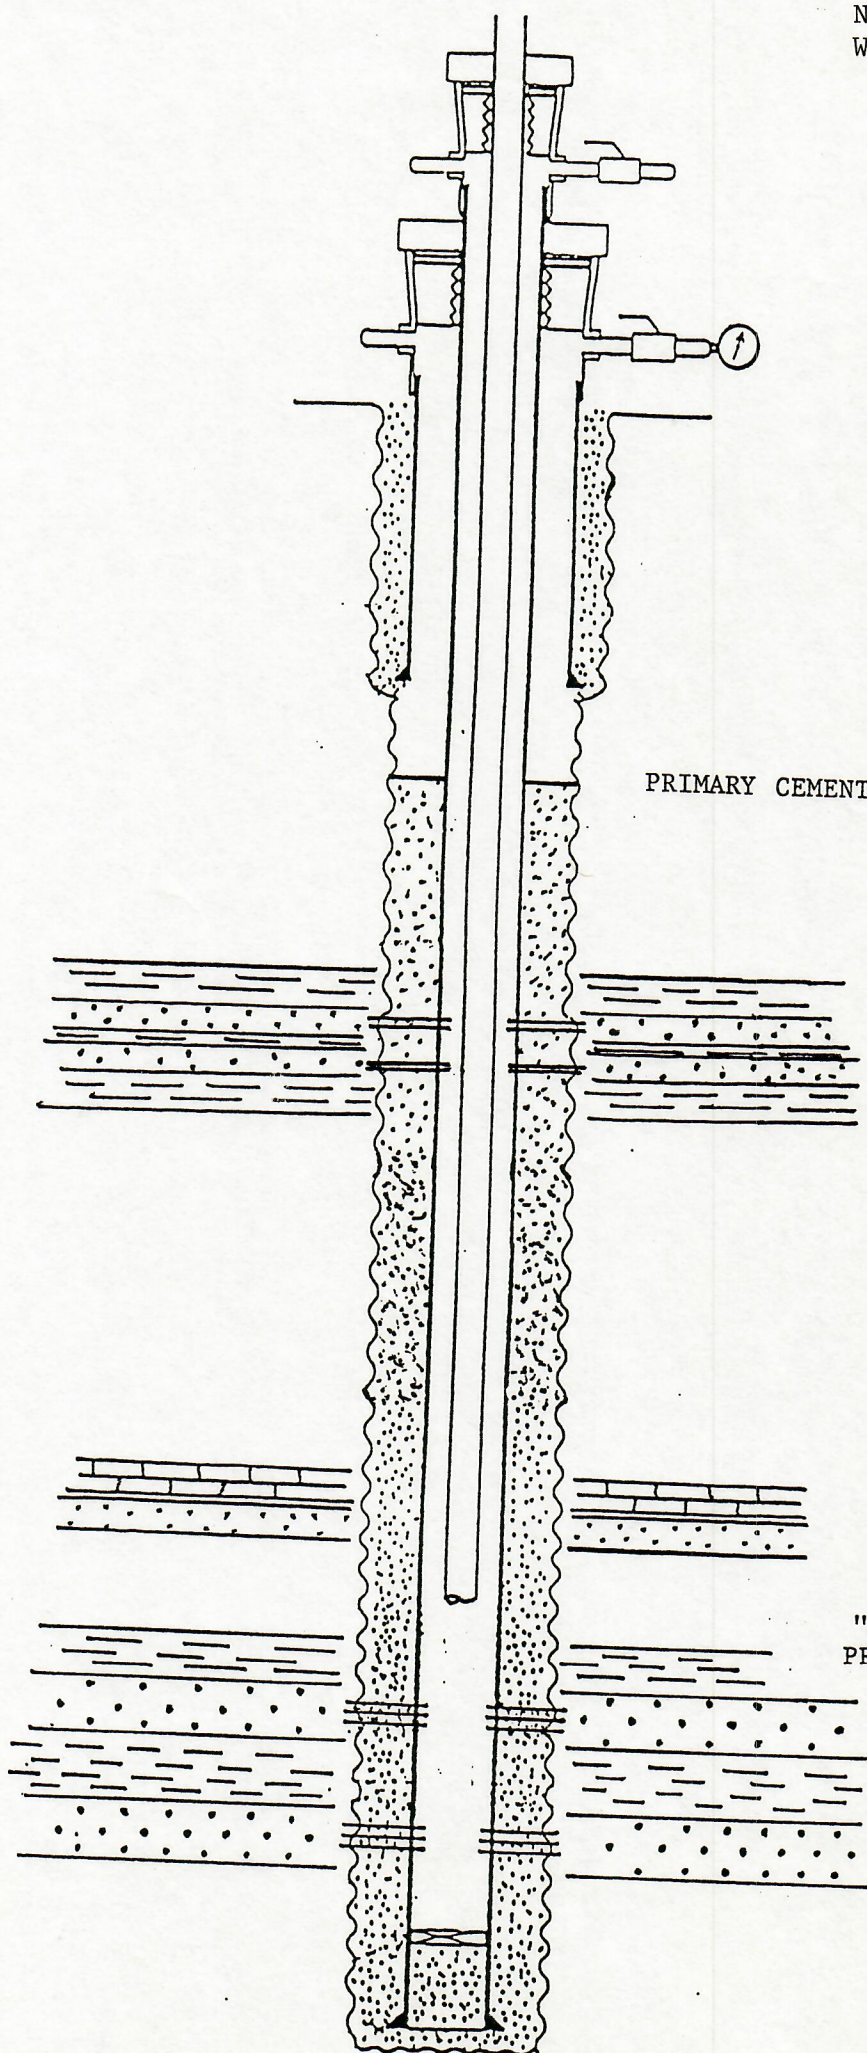

PRIMARY CEMENT TOP: 8160'

7817' - 7835'
CODELL PERFORATIONS
PRODUCING FORMATION(S)

8250' - 8271'
"J" SAND PERFORATIONS
PRODUCING FORMATION(S)