


1" = 20'
X-Section
Scale
1" = 50'

Encana OIL & GAS (USA) INC.
CONSTRUCTION LAYOUT CROSS SECTIONS FOR
CUTTINGS AREA FOR WELL PAD H04 596
SECTIONS 33 & 34, T4S, R96W, 6th P.M.

Sheet 2 of 8

DATE: 05-8-13
DRAWN BY: C.J.C.
REVISED: 05-16-13 D.B.S.

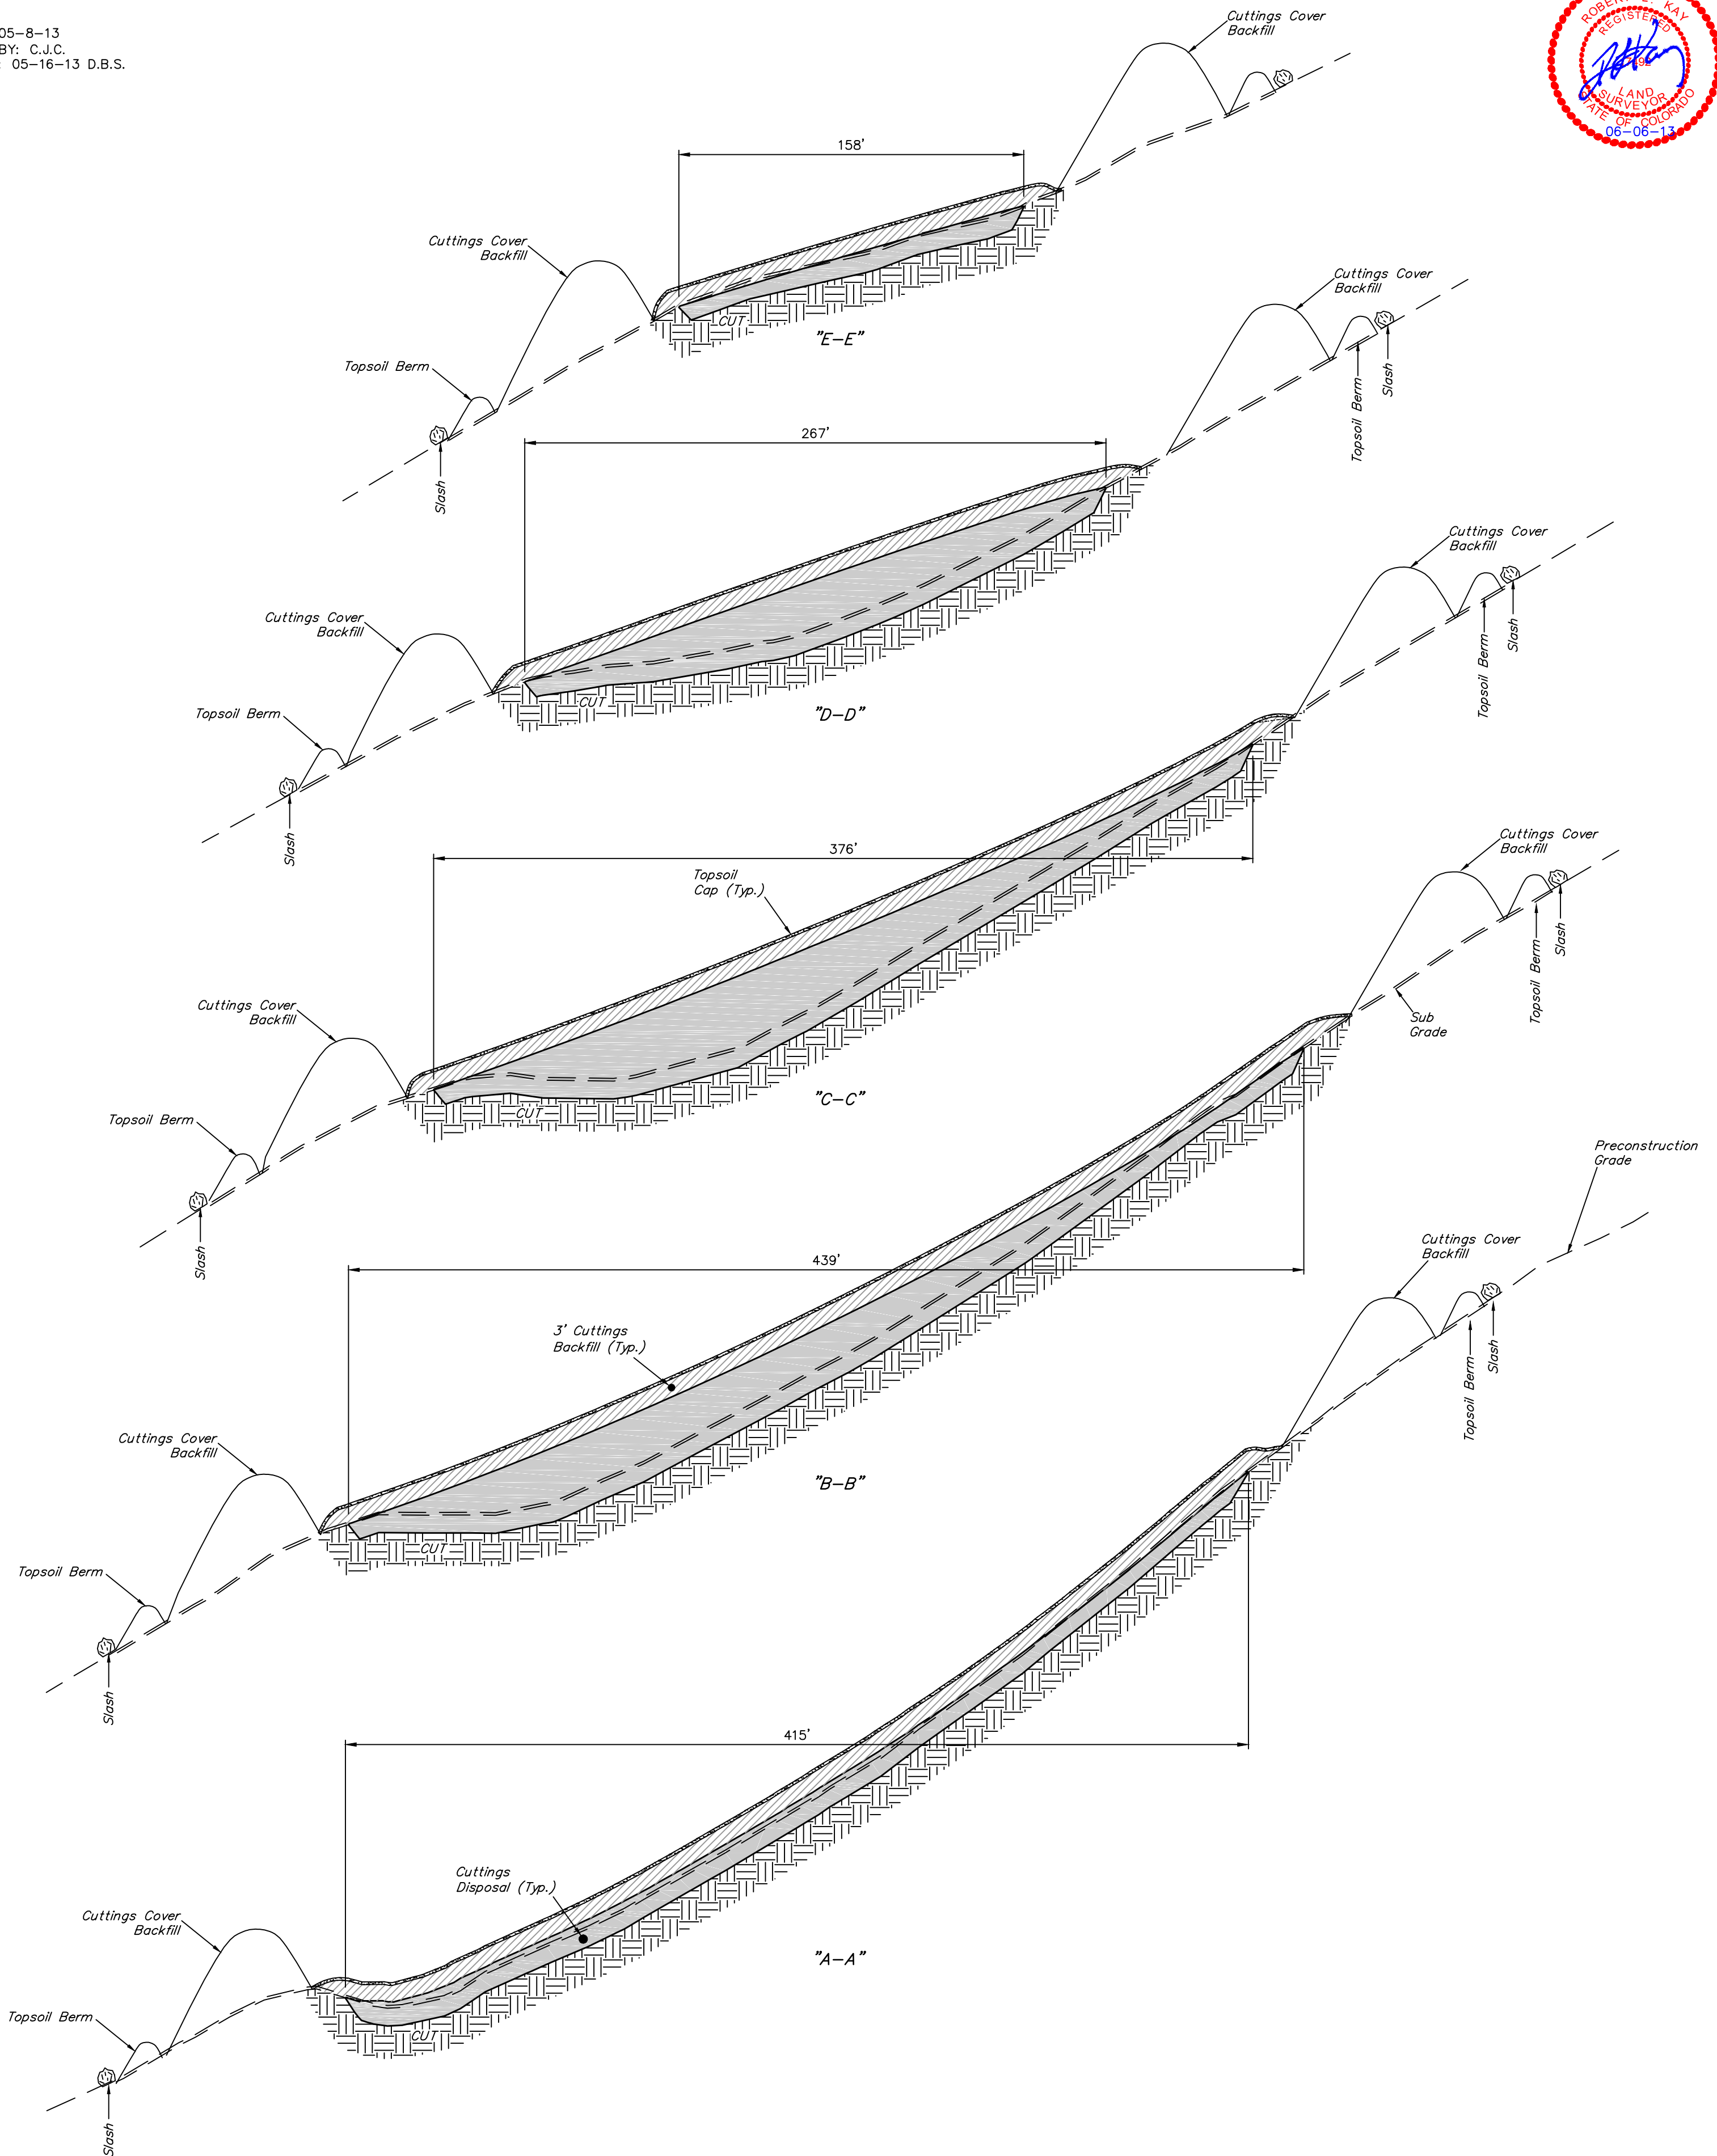


APPROXIMATE YARDAGES

(6") Topsoil Stripping	=	5,430	Cu. Yds.
Remaining Location	=	19,000	Cu. Yds.
TOTAL CUT	=	24,430	CU. YDS.
FILL	=	0	CU. YDS.

EXCESS MATERIAL	=	24,430	Cu. Yds.
Topsoil	=	5,430	Cu. Yds.
3' Cutting Backfill	=	19,000	Cu. Yds.
EXCESS UNBALANCE	=	0	Cu. Yds.
(After Interim Rehabilitation)			




Encana OIL & GAS (USA) INC.
SURFACE DISTURBANCE AREA FOR
CUTTINGS AREA FOR WELL PAD H04 596
SECTIONS 33 & 34, T4S, R96W, 6th P.M.

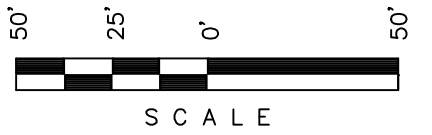

Sheet 3 of 8



DATE: 05-08-13
DRAWN BY: C.J.C.

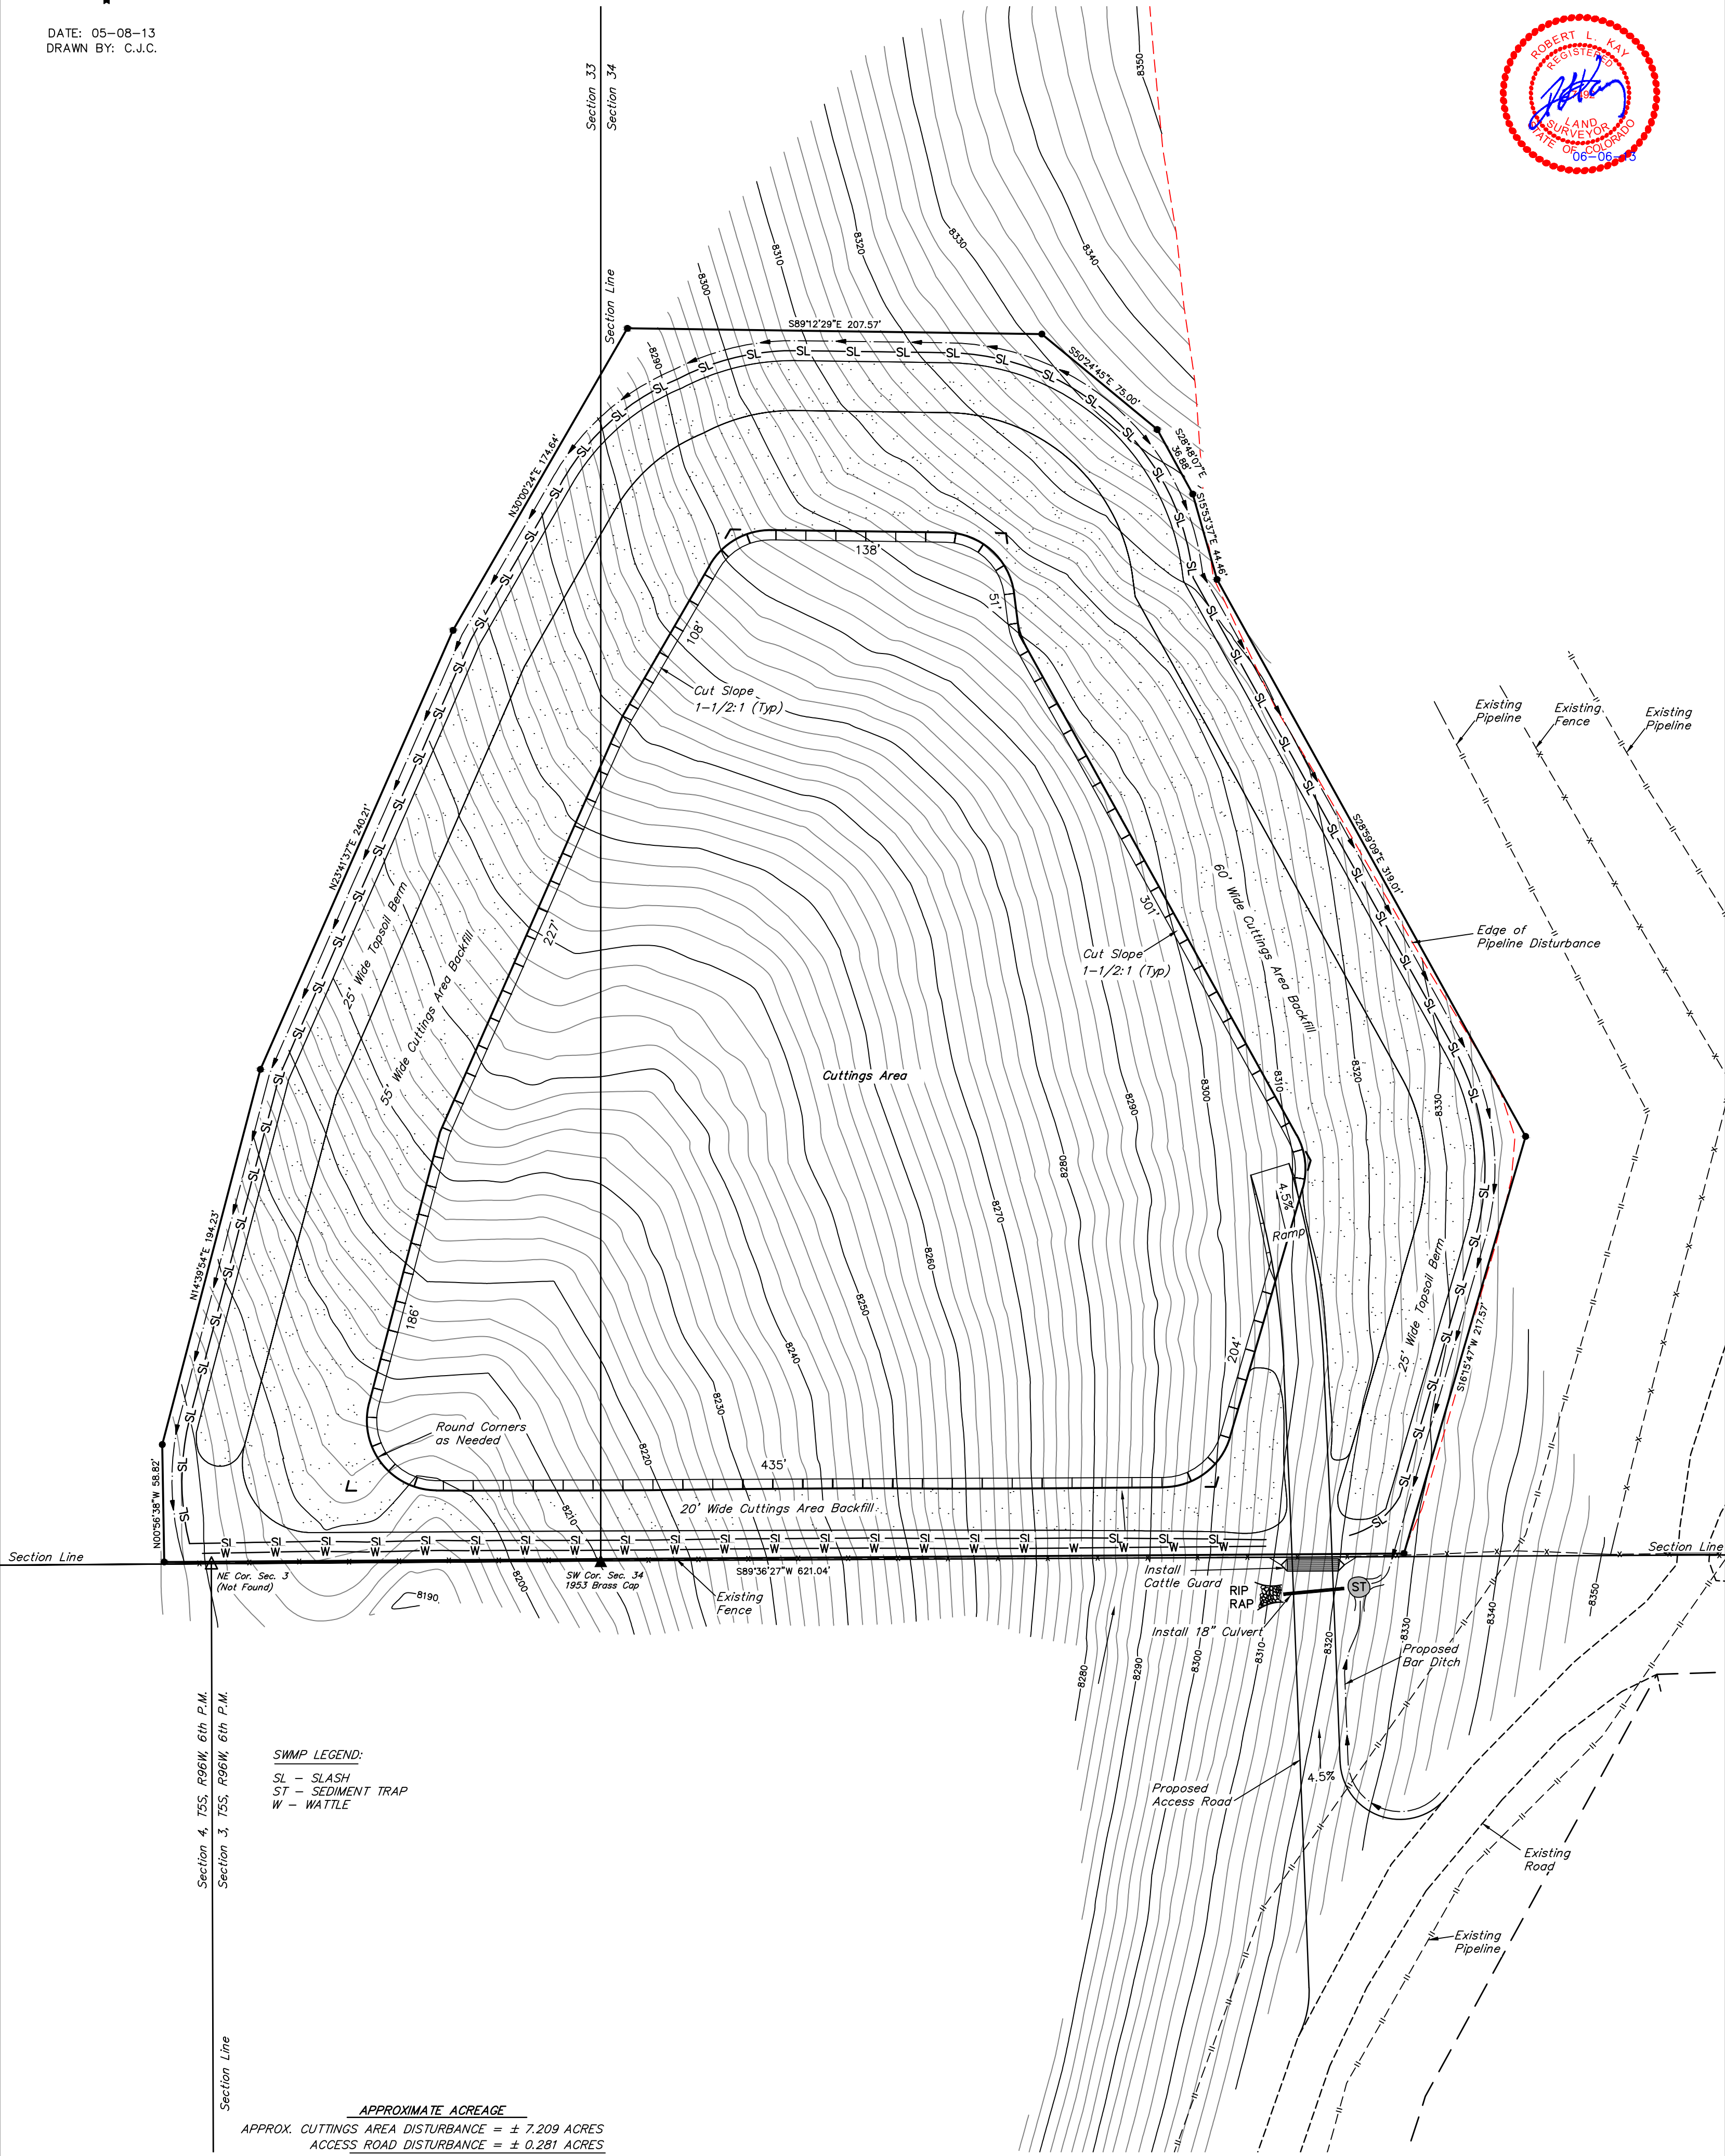

SWMP LEGEND:
SL - SLASH
ST - SEDIMENT TRAP
W - WATTLE

APPROXIMATE ACREAGE
APPROX. CUTTINGS AREA DISTURBANCE = ± 7.209 ACRES
ACCESS ROAD DISTURBANCE = ± 0.281 ACRES
TOTAL = ± 7.490 ACRES