



Lat40°, Inc. 6250 W. 10th Street, Unit 2, Greeley, CO 970-515-5294

# MULTI-WELL PLAN


## FLASCHENRIEM PAD 3-4N-68W

THIS MAP DOES NOT REPRESENT A BOUNDARY SURVEY

SECTION: 3  
TOWNSHIP: 4N  
RANGE: 68W  
6TH. P.M.  
WELD COUNTY, CO

S.34, T.5N., R.68W.


SEE SHEET 2 OF 4

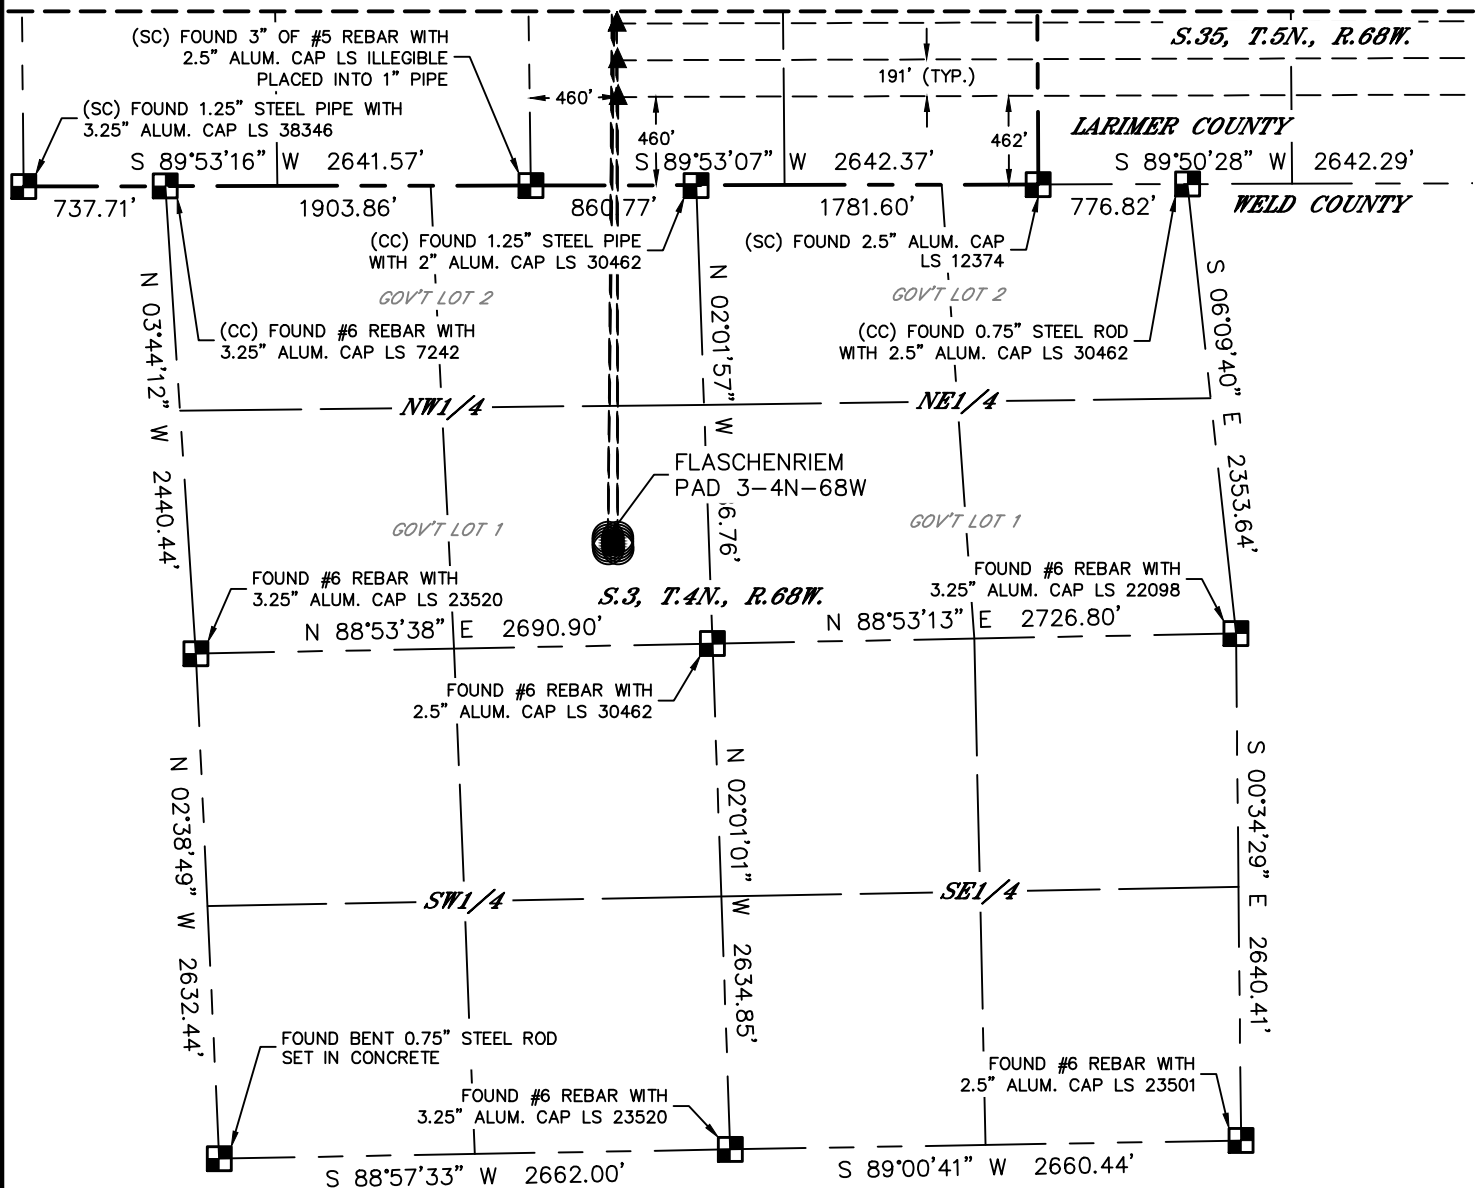

### LEGEND

- = ALIQUOT MONUMENT AS DESCRIBED
- = CALCULATED POSITION
- = SURFACE HOLE LOCATION (SHL)
- ▲ = ENTRY POINT LOCATION (EP)
- <sub>BH</sub> = BOTTOM HOLE LOCATION (BHL)

WELL NAME	BHL FOOTAGE	BHL LAT°	BHL LONG°	BHL S-T-R
FLASCHENRIEM 1	2185 FSL 460 FEL	40.35514	-104.96623	35-5-68
FLASCHENRIEM 2	1994 FSL 460 FEL	40.35462	-104.96622	35-5-68
FLASCHENRIEM 3	1803 FSL 460 FEL	40.35409	-104.96622	35-5-68
FLASCHENRIEM 4	1612 FSL 460 FEL	40.35357	-104.96621	35-5-68
FLASCHENRIEM 5	1421 FSL 460 FEL	40.35304	-104.96621	35-5-68
FLASCHENRIEM 6	1224 FSL 460 FEL	40.35251	-104.96620	35-5-68
FLASCHENRIEM 7	1033 FSL 460 FEL	40.35198	-104.96619	35-5-68
FLASCHENRIEM 8	842 FSL 460 FEL	40.35146	-104.96619	35-5-68
FLASCHENRIEM 9	651 FSL 460 FEL	40.35093	-104.96618	35-5-68
FLASCHENRIEM 10	460 FSL 460 FEL	40.35041	-104.96618	35-5-68

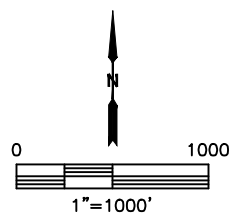

SHEET 1 OF 4

DATE: 03/20/2018  
PROJECT#: 2018039




Lat40°, Inc. 6250 W. 10th Street, Unit 2, Greeley, CO 970-515-5294


# MULTI-WELL PLAN

FLASCHENRIEM PAD 3-4N-68W

SECTION: 3  
TOWNSHIP: 4N  
RANGE: 68W  
6TH. P.M.  
WELD COUNTY, CO

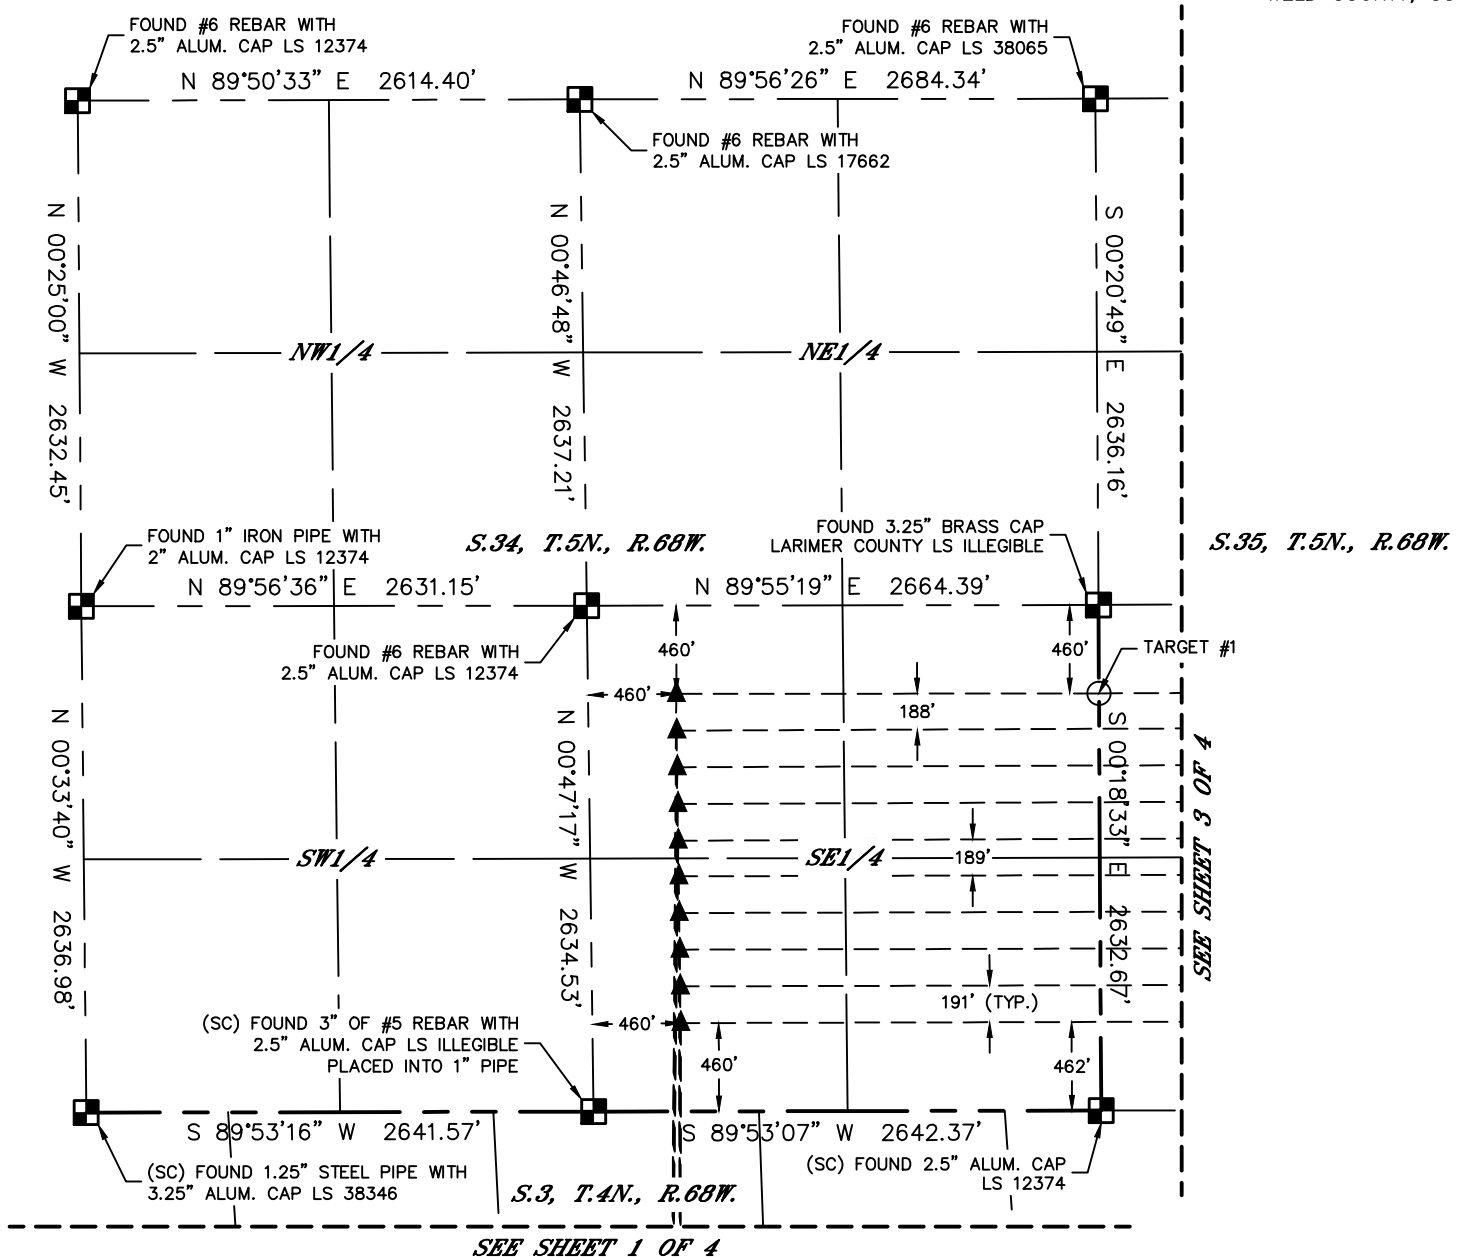

WELL NAME	BHL FOOTAGE	BHL LAT °	BHL LONG °	BHL S-T-R
FLASCHENRIEM 1	2185 FSL 460 FEL	40.35514	-104.96623	35-5-68
FLASCHENRIEM 2	1994 FSL 460 FEL	40.35462	-104.96622	35-5-68
FLASCHENRIEM 3	1803 FSL 460 FEL	40.35409	-104.96622	35-5-68
FLASCHENRIEM 4	1612 FSL 460 FEL	40.35357	-104.96621	35-5-68
FLASCHENRIEM 5	1421 FSL 460 FEL	40.35304	-104.96621	35-5-68
FLASCHENRIEM 6	1224 FSL 460 FEL	40.35251	-104.96620	35-5-68
FLASCHENRIEM 7	1033 FSL 460 FEL	40.35198	-104.96619	35-5-68
FLASCHENRIEM 8	842 FSL 460 FEL	40.35146	-104.96619	35-5-68
FLASCHENRIEM 9	651 FSL 460 FEL	40.35093	-104.96618	35-5-68
FLASCHENRIEM 10	460 FSL 460 FEL	40.35041	-104.96618	35-5-68

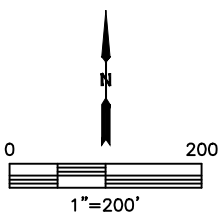



Lat40°, Inc. 6250 W. 10th Street, Unit 2, Greeley, CO 970-515-5294


# MULTI-WELL PLAN

FLASCHENRIEM PAD 3-4N-68W


SECTION: 3  
TOWNSHIP: 4N  
RANGE: 68W  
6TH. P.M.  
WELD COUNTY, CO

S.34, T.5N., R.68W.

S.35, T.5N., R.68W.

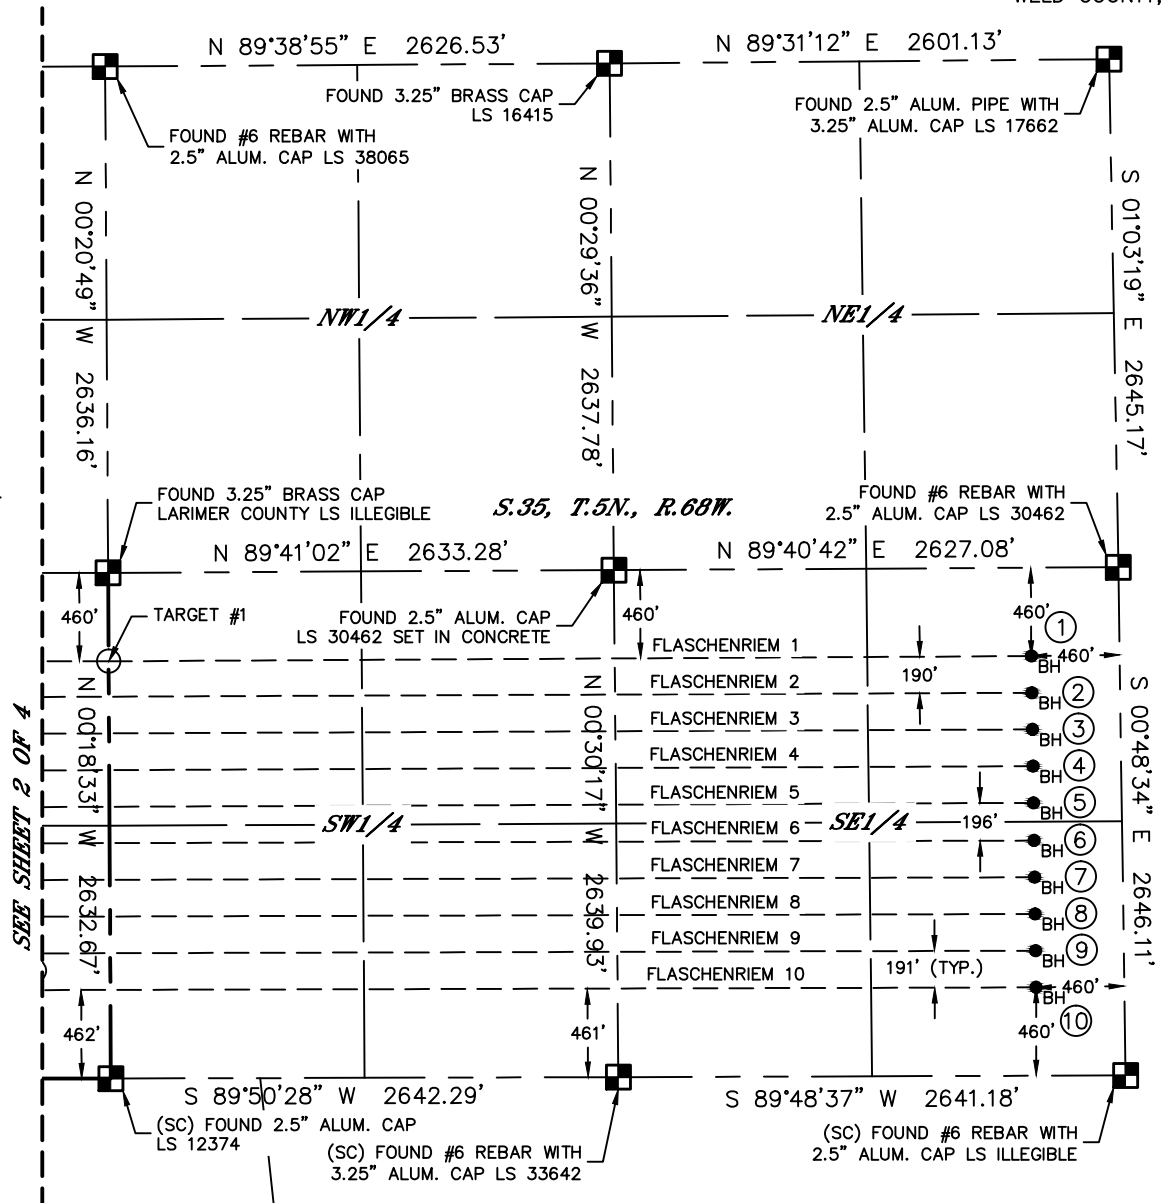

WELL NAME	BHL FOOTAGE	BHL LAT °	BHL LONG °	BHL S-T-R
FLASCHENRIEM 1	2185 FSL 460 FEL	40.35514	-104.96623	35-5-68
FLASCHENRIEM 2	1994 FSL 460 FEL	40.35462	-104.96622	35-5-68
FLASCHENRIEM 3	1803 FSL 460 FEL	40.35409	-104.96622	35-5-68
FLASCHENRIEM 4	1612 FSL 460 FEL	40.35357	-104.96621	35-5-68
FLASCHENRIEM 5	1421 FSL 460 FEL	40.35304	-104.96621	35-5-68
FLASCHENRIEM 6	1224 FSL 460 FEL	40.35251	-104.96620	35-5-68
FLASCHENRIEM 7	1033 FSL 460 FEL	40.35198	-104.96619	35-5-68
FLASCHENRIEM 8	842 FSL 460 FEL	40.35146	-104.96619	35-5-68
FLASCHENRIEM 9	651 FSL 460 FEL	40.35093	-104.96618	35-5-68
FLASCHENRIEM 10	460 FSL 460 FEL	40.35041	-104.96618	35-5-68

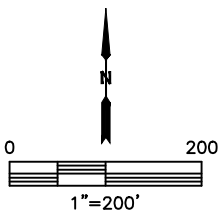



Lat40°, Inc. 6250 W. 10th Street, Unit 2, Greeley, CO 970-515-5294

# MULTI-WELL PLAN

## FLASCHENRIEM PAD 3-4N-68W

SECTION: 3  
TOWNSHIP: 4N  
RANGE: 68W  
6TH. P.M.  
WELD COUNTY, CO

