


# MULTI-WELL PLAN

LD15-17 PAD


THIS MAP DOES NOT REPRESENT A BOUNDARY SURVEY

SECTION: 15  
TOWNSHIP: 9N  
RANGE: 58W

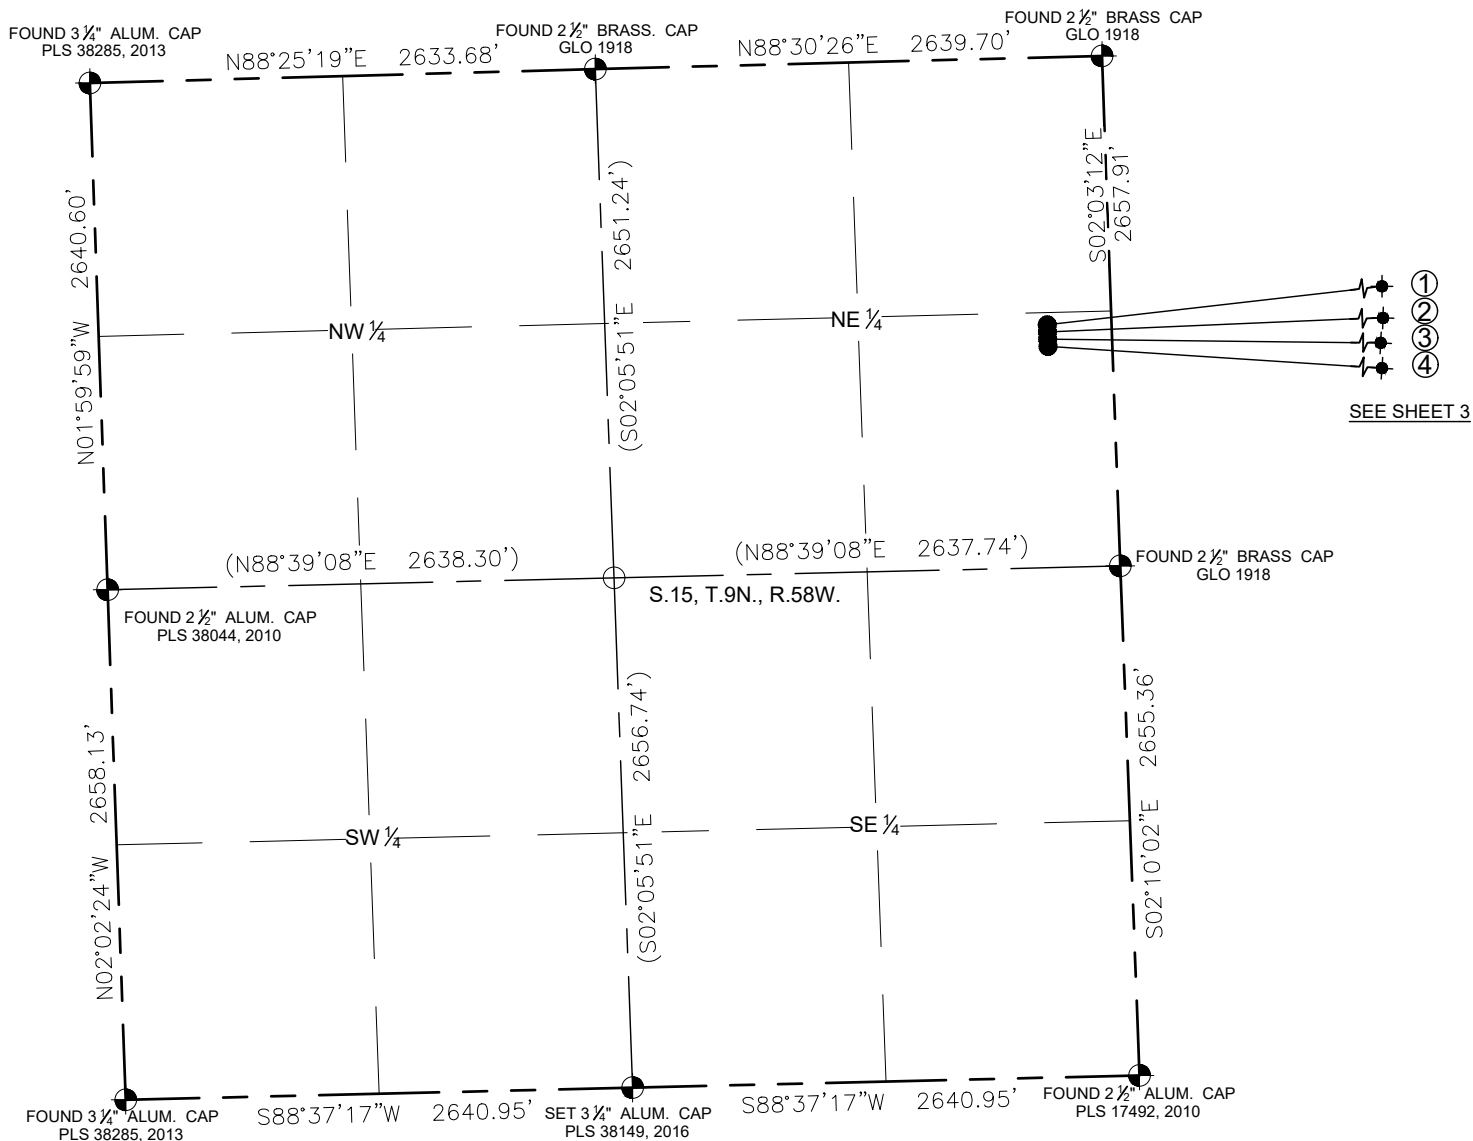

SEE SHEET 3

## WELL PAD DETAIL

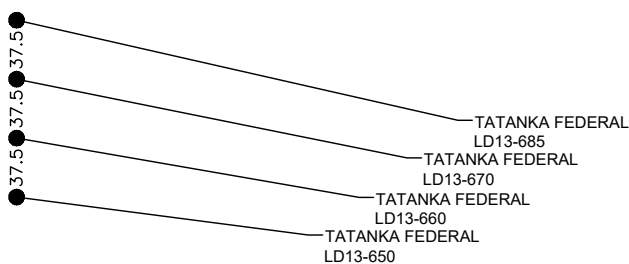

SHEET 1 OF 4


FIELD  
DATE:  
10-20-16

DRAWING  
DATE:  
06-26-18

DRAWN BY:  
CSG

CHECKED BY:  
CLP

DISCLAIMER:  
THIS PLOT DOES NOT REPRESENT A MONUMENTED LAND SURVEY AND SHOULD NOT BE RELIED UPON TO DETERMINE BOUNDARY LINES, PROPERTY OWNERSHIP OR OTHER PROPERTY INTERESTS. PARCEL LINES, IF DEPICTED HAVE NOT BEEN FIELD VERIFIED AND MAY BE BASED UPON PUBLICLY AVAILABLE DATA THAT ALSO HAS NOT BEEN INDEPENDENTLY VERIFIED.

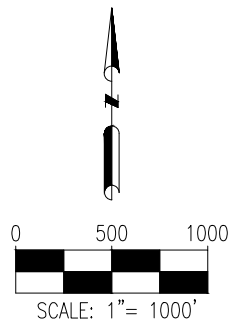

## LEGEND


- = FOUND MONUMENT
- = CALCULATED POSITION
- = PROPOSED WELL
- = BOTTOM HOLE
- = EXISTING WELL
- (XXX.XX) = CALCULATED

# MULTI-WELL PLAN

LD15-17 PAD

THIS MAP DOES NOT REPRESENT A BOUNDARY SURVEY

SECTION: 15  
TOWNSHIP: 9N  
RANGE: 58W

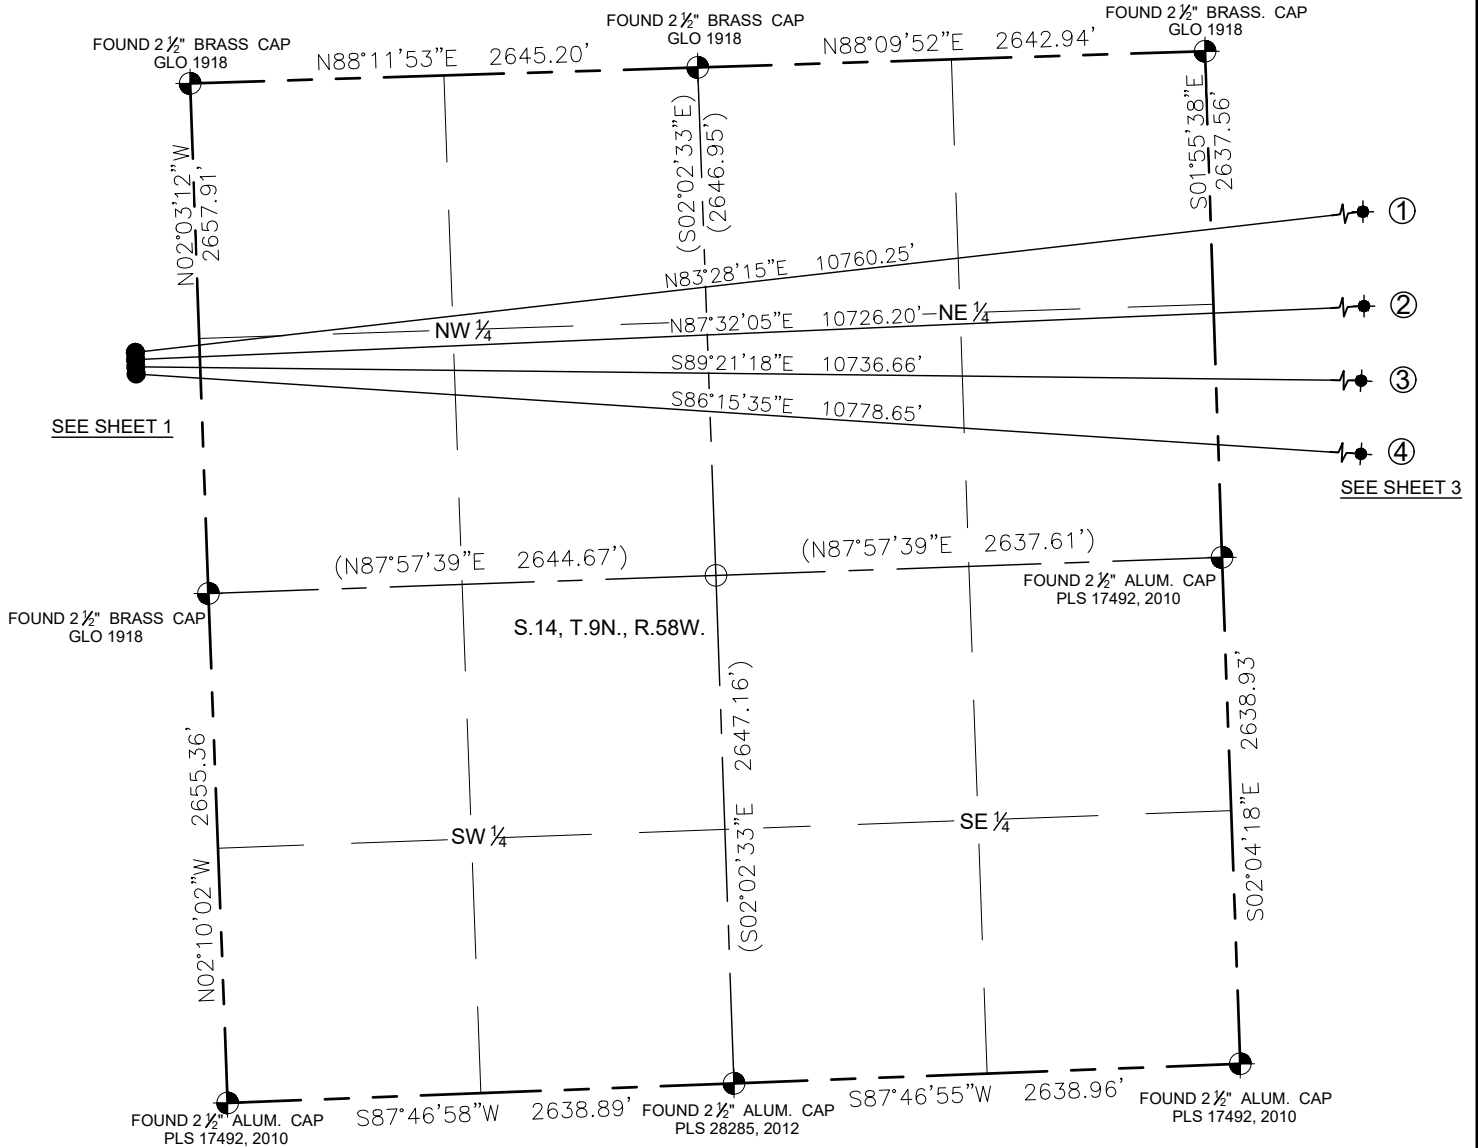

SHEET 2 OF 4


FIELD  
DATE:  
10-20-16

DRAWING  
DATE:  
06-26-18

DRAWN BY:  
CSG

CHECKED BY:  
CLP

DISCLAIMER:  
THIS PLOT DOES NOT REPRESENT A MONUMENTED LAND SURVEY AND SHOULD NOT BE RELIED UPON TO DETERMINE BOUNDARY LINES, PROPERTY OWNERSHIP OR OTHER PROPERTY INTERESTS. PARCEL LINES, IF DEPICTED HAVE NOT BEEN FIELD VERIFIED AND MAY BE BASED UPON PUBLICLY AVAILABLE DATA THAT ALSO HAS NOT BEEN INDEPENDENTLY VERIFIED.

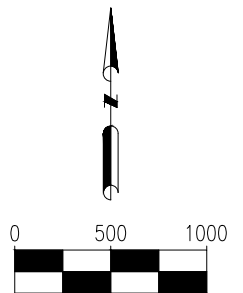

## LEGEND


- = FOUND MONUMENT
- = CALCULATED POSITION
- = PROPOSED WELL
- = BOTTOM HOLE
- = EXISTING WELL
- (XXX.XX) = CALCULATED

# MULTI-WELL PLAN

LD15-17 PAD

THIS MAP DOES NOT REPRESENT A BOUNDARY SURVEY

SECTION: 15  
TOWNSHIP: 9N  
RANGE: 58W

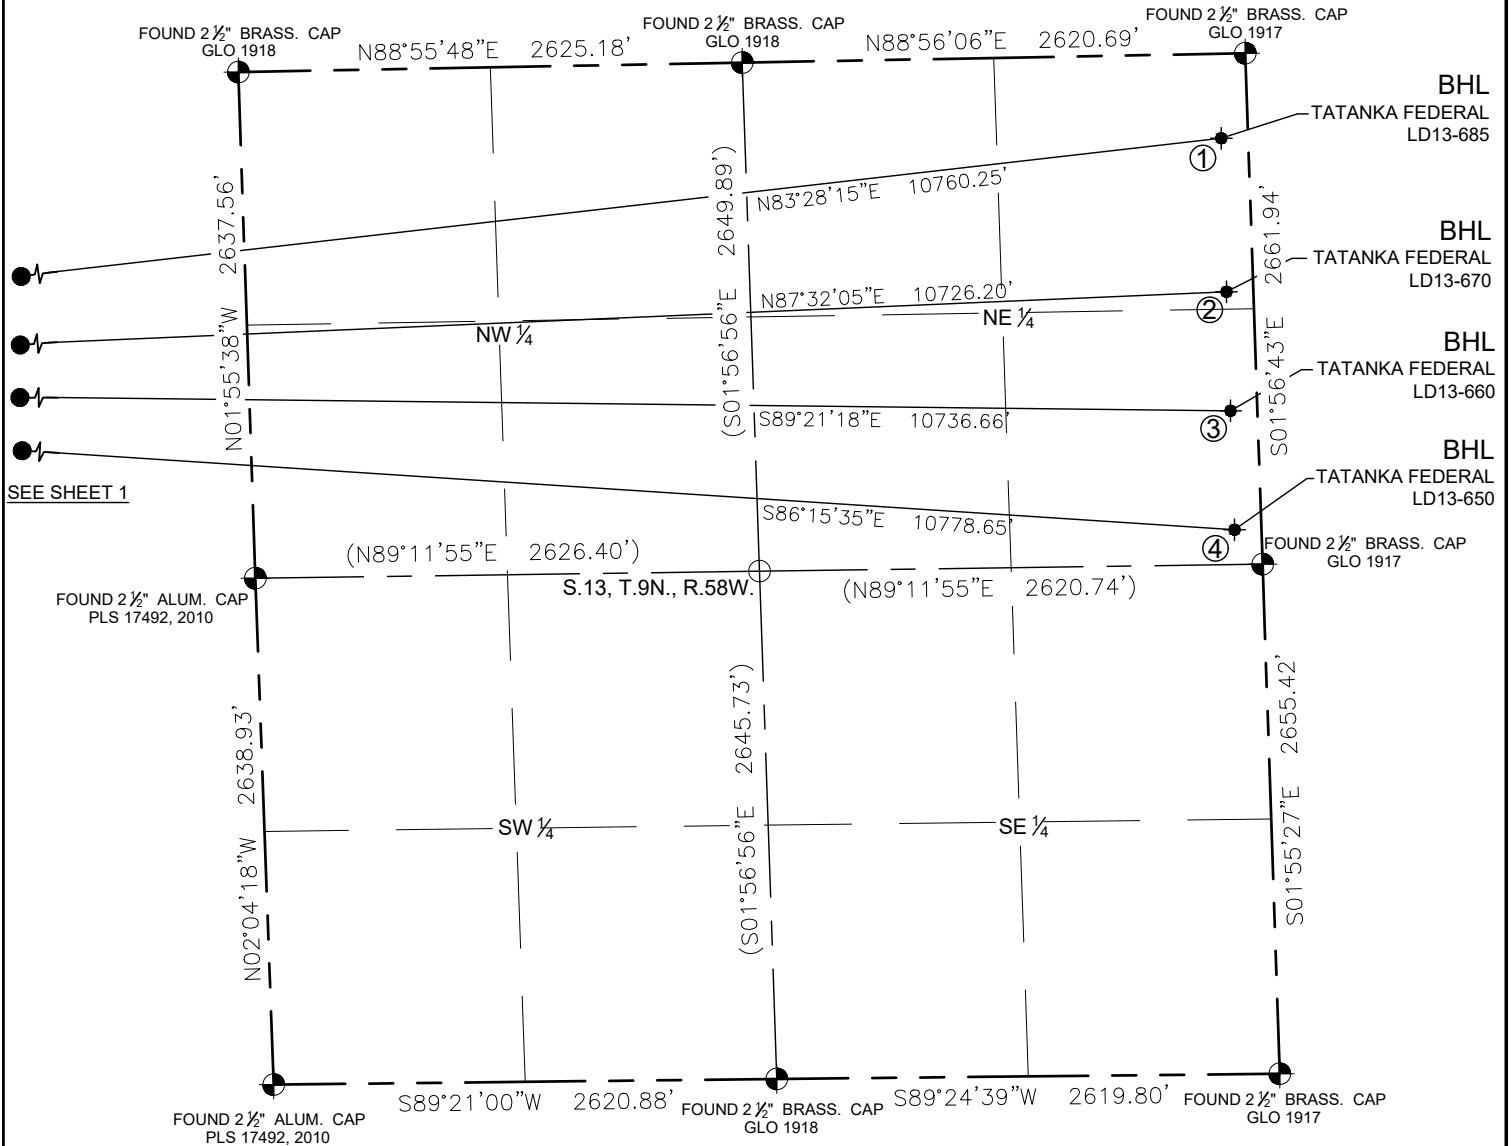

①  
BOTTOM HOLE:  
TATANKA FEDERAL  
LD13-685  
440' FNL  
140' FEL  
LATITUDE:40.75767°N  
LONGITUDE:103.80328°W

②  
BOTTOM HOLE:  
TATANKA FEDERAL  
LD13-670  
1240' FNL  
140' FEL  
LATITUDE:40.75548°N  
LONGITUDE:103.80324°W

③  
BOTTOM HOLE:  
TATANKA FEDERAL  
LD13-660  
1860' FNL  
140' FEL  
LATITUDE:40.75378°N  
LONGITUDE:103.80321°W

④  
BOTTOM HOLE:  
TATANKA FEDERAL  
LD13-650  
2480' FNL  
140' FEL  
LATITUDE:40.75208°N  
LONGITUDE:103.80317°W

SHEET 3 OF 4


FIELD  
DATE:  
10-20-16

DRAWING  
DATE:  
06-26-18

DRAWN BY:  
CSG

CHECKED BY:  
CLP

DISCLAIMER:  
THIS PLOT DOES NOT REPRESENT A MONUMENTED LAND SURVEY AND SHOULD NOT BE RELIED UPON TO DETERMINE BOUNDARY LINES, PROPERTY OWNERSHIP OR OTHER PROPERTY INTERESTS. PARCEL LINES, IF DEPICTED HAVE NOT BEEN FIELD VERIFIED AND MAY BE BASED UPON PUBLICLY AVAILABLE DATA THAT ALSO HAS NOT BEEN INDEPENDENTLY VERIFIED.

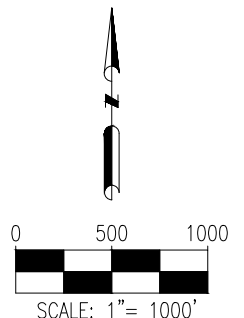


## LEGEND

- = FOUND MONUMENT
- = CALCULATED POSITION
- = PROPOSED WELL
- ◆ = BOTTOM HOLE
- ◆ = EXISTING WELL
- (XXX.XX) = CALCULATED

# MULTI WELL PLAN

LD15-17 PAD

SECTION: 15  
TOWNSHIP: 9N  
RANGE: 58W

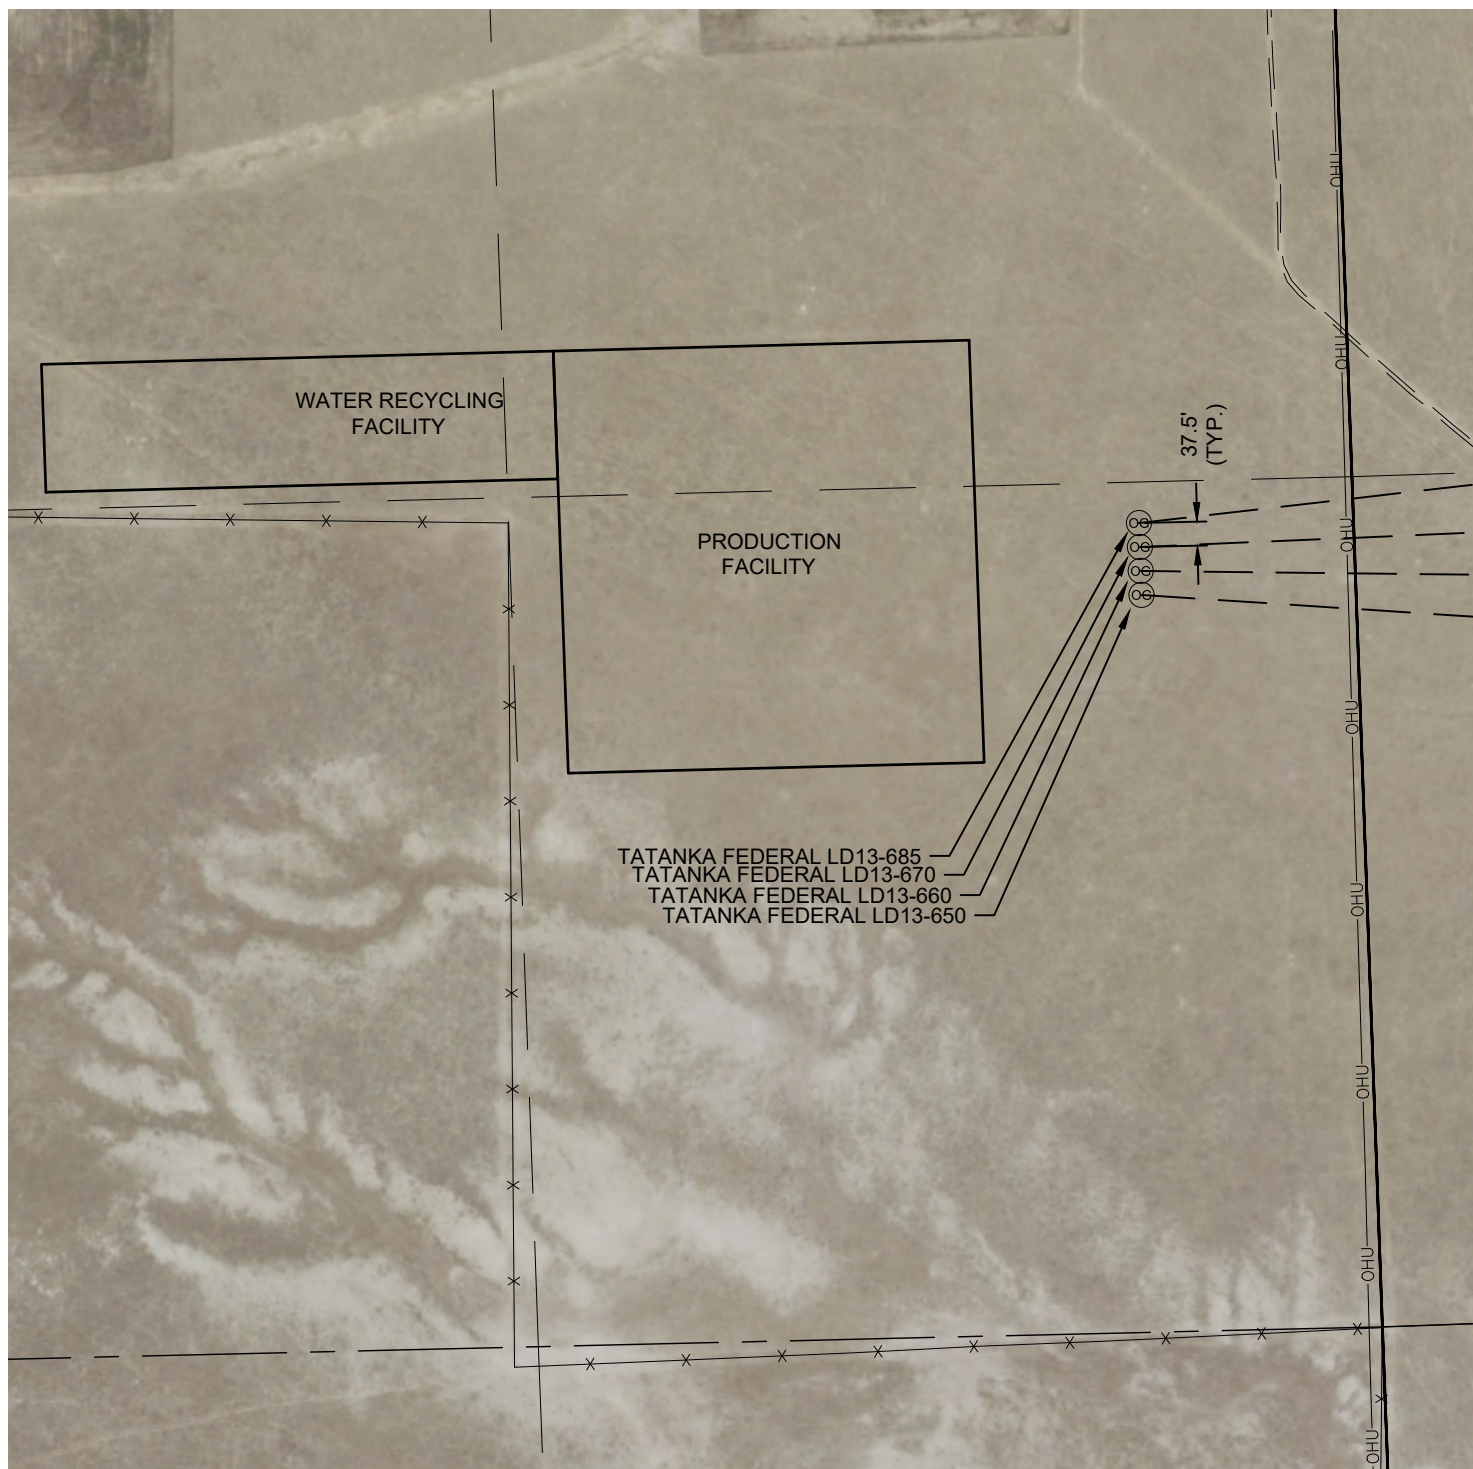

SHEET 4 OF 4

FIELD DATE: 10-20-16	<p>DISCLAIMER: THIS PLOT DOES NOT REPRESENT A MONUMENTED LAND SURVEY AND SHOULD NOT BE RELIED UPON TO DETERMINE BOUNDARY LINES, PROPERTY OWNERSHIP OR OTHER PROPERTY INTERESTS. PARCEL LINES, IF DEPICTED HAVE NOT BEEN FIELD VERIFIED AND MAY BE BASED UPON PUBLICLY AVAILABLE DATA THAT ALSO HAS NOT BEEN INDEPENDENTLY VERIFIED.</p>
DRAWING DATE: 06-26-18	
DRAWN BY: CSG	
CHECKED BY: CLP	

DATA SOURCE:

AERIAL IMAGERY: NAIP 2017

PUBLICLY AVAILABLE DATA SOURCES HAVE NOT BEEN INDEPENDENTLY VERIFIED BY PFS.

