


SandRidge Exploration & Production, LLC  
LOCATION OVERVIEW DRAWING  
MARMOT 0880 S19 CTB  
SE1/4SE1/4 of Section 19, T8N, R80W, 6th P.M.,  
Jackson County, Colorado.

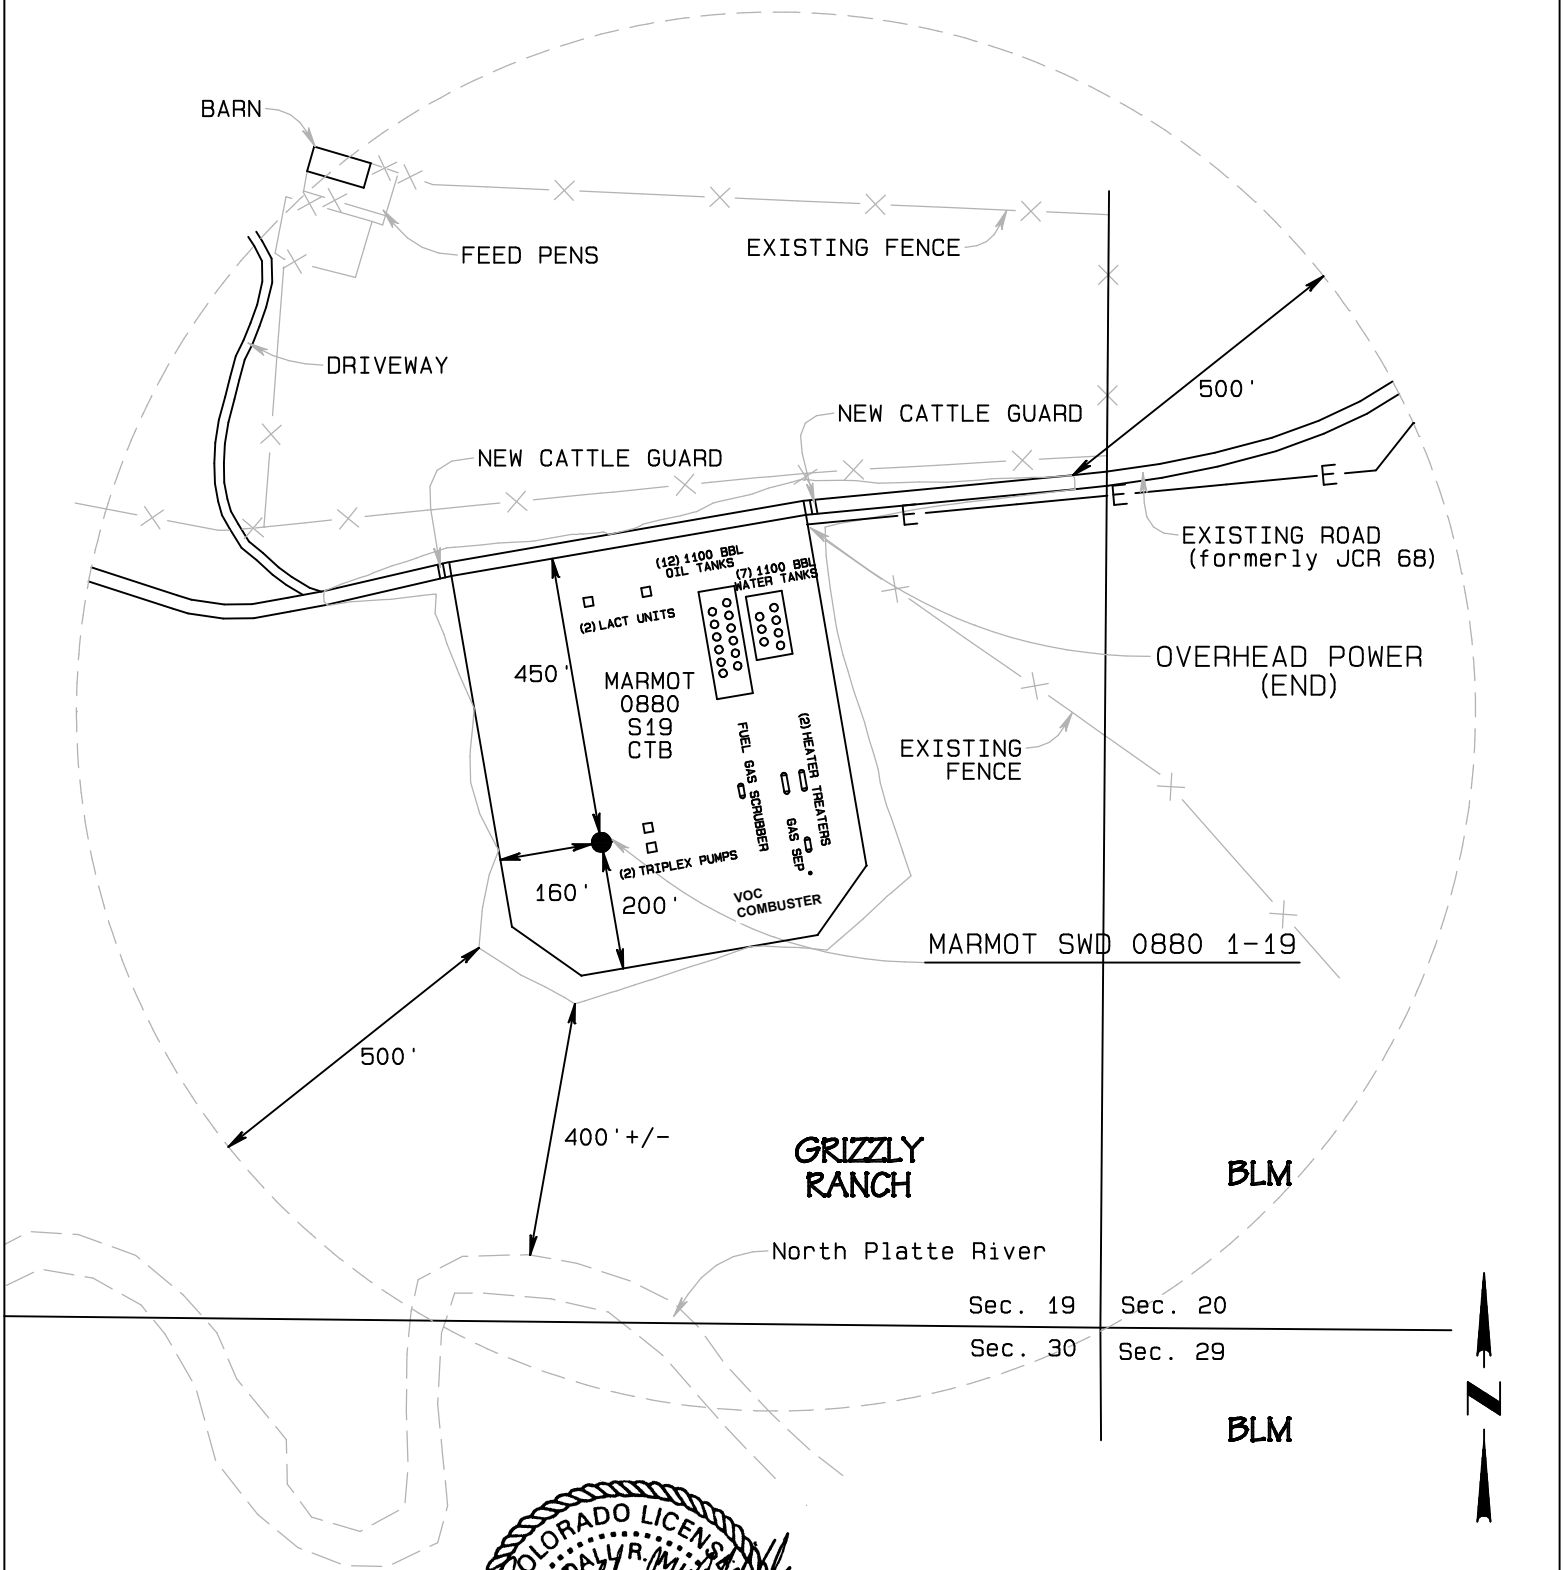

PAD AREA

ACTUAL PAD = 8.18 acres  
DISTURBED AREA = 10.46 acres

GRAPHIC SCALE 1"=300'



PLANT COMMUNITY	
<input type="checkbox"/> DISTURBED GRASSLAND	
<input checked="" type="checkbox"/> NATIVE GRASSLAND	
<input type="checkbox"/> SHRUB LAND	
<input type="checkbox"/> PLAINS RIPARIAN	
<input type="checkbox"/> MOUNTAIN RIPARIAN	
<input type="checkbox"/> FOREST LAND	
<input type="checkbox"/> WETLANDS AQUATIC	
<input type="checkbox"/> ALPINE	
<input type="checkbox"/> OTHER (Describe):	

CULTURAL FEATURE TABLE FROM PROD FACILITIES		
EXISTING FEATURE	DIRECTION	LENGTH
BUILDING (unoccupied)	N12°50'39"W	600'
BUILDING UNIT	N72°00'02"W	1009'
HIGH OCC. BUILDING UNIT		+5280'
DESIGNATED OUTSIDE AREA		+5280'
PUBLIC ROAD (SH 14)	N88°38'51"E	3492'
POWER LINE	NE Corner	0'
RAILROAD		+5280'
PROPERTY LINE	S89°33'41"E	371'

CURRENT LAND USE					
<input type="checkbox"/> CROP LAND	<input type="checkbox"/> IRRIGATED	<input type="checkbox"/> DRY LAND	<input type="checkbox"/> IMPROVED PASTURE	<input type="checkbox"/> HAY MEADOW	<input type="checkbox"/> CRP
<input type="checkbox"/> NON-CROP LAND	<input checked="" type="checkbox"/> RANGELAND	<input type="checkbox"/> TIMBER	<input type="checkbox"/> RECREATIONAL	<input type="checkbox"/> OTHER (Describe)	
<input type="checkbox"/> SUBDIVIDED	<input type="checkbox"/> INDUSTRIAL	<input type="checkbox"/> COMMERCIAL	<input type="checkbox"/> RESIDENTIAL		

FUTURE LAND USE					
<input type="checkbox"/> CROP LAND	<input type="checkbox"/> IRRIGATED	<input type="checkbox"/> DRY LAND	<input type="checkbox"/> IMPROVED PASTURE	<input type="checkbox"/> HAY MEADOW	<input type="checkbox"/> CRP
<input type="checkbox"/> NON-CROP LAND	<input checked="" type="checkbox"/> RANGELAND	<input type="checkbox"/> TIMBER	<input type="checkbox"/> RECREATIONAL	<input type="checkbox"/> OTHER (Describe)	
<input type="checkbox"/> SUBDIVIDED	<input type="checkbox"/> INDUSTRIAL	<input type="checkbox"/> COMMERCIAL	<input type="checkbox"/> RESIDENTIAL		