


PROPOSED SCALED FACILITY DRAWING

RED CLOUD 4N64W1 1-11 PAD
(2-MILE LATERALS WEST INTO 2-4N-64W)

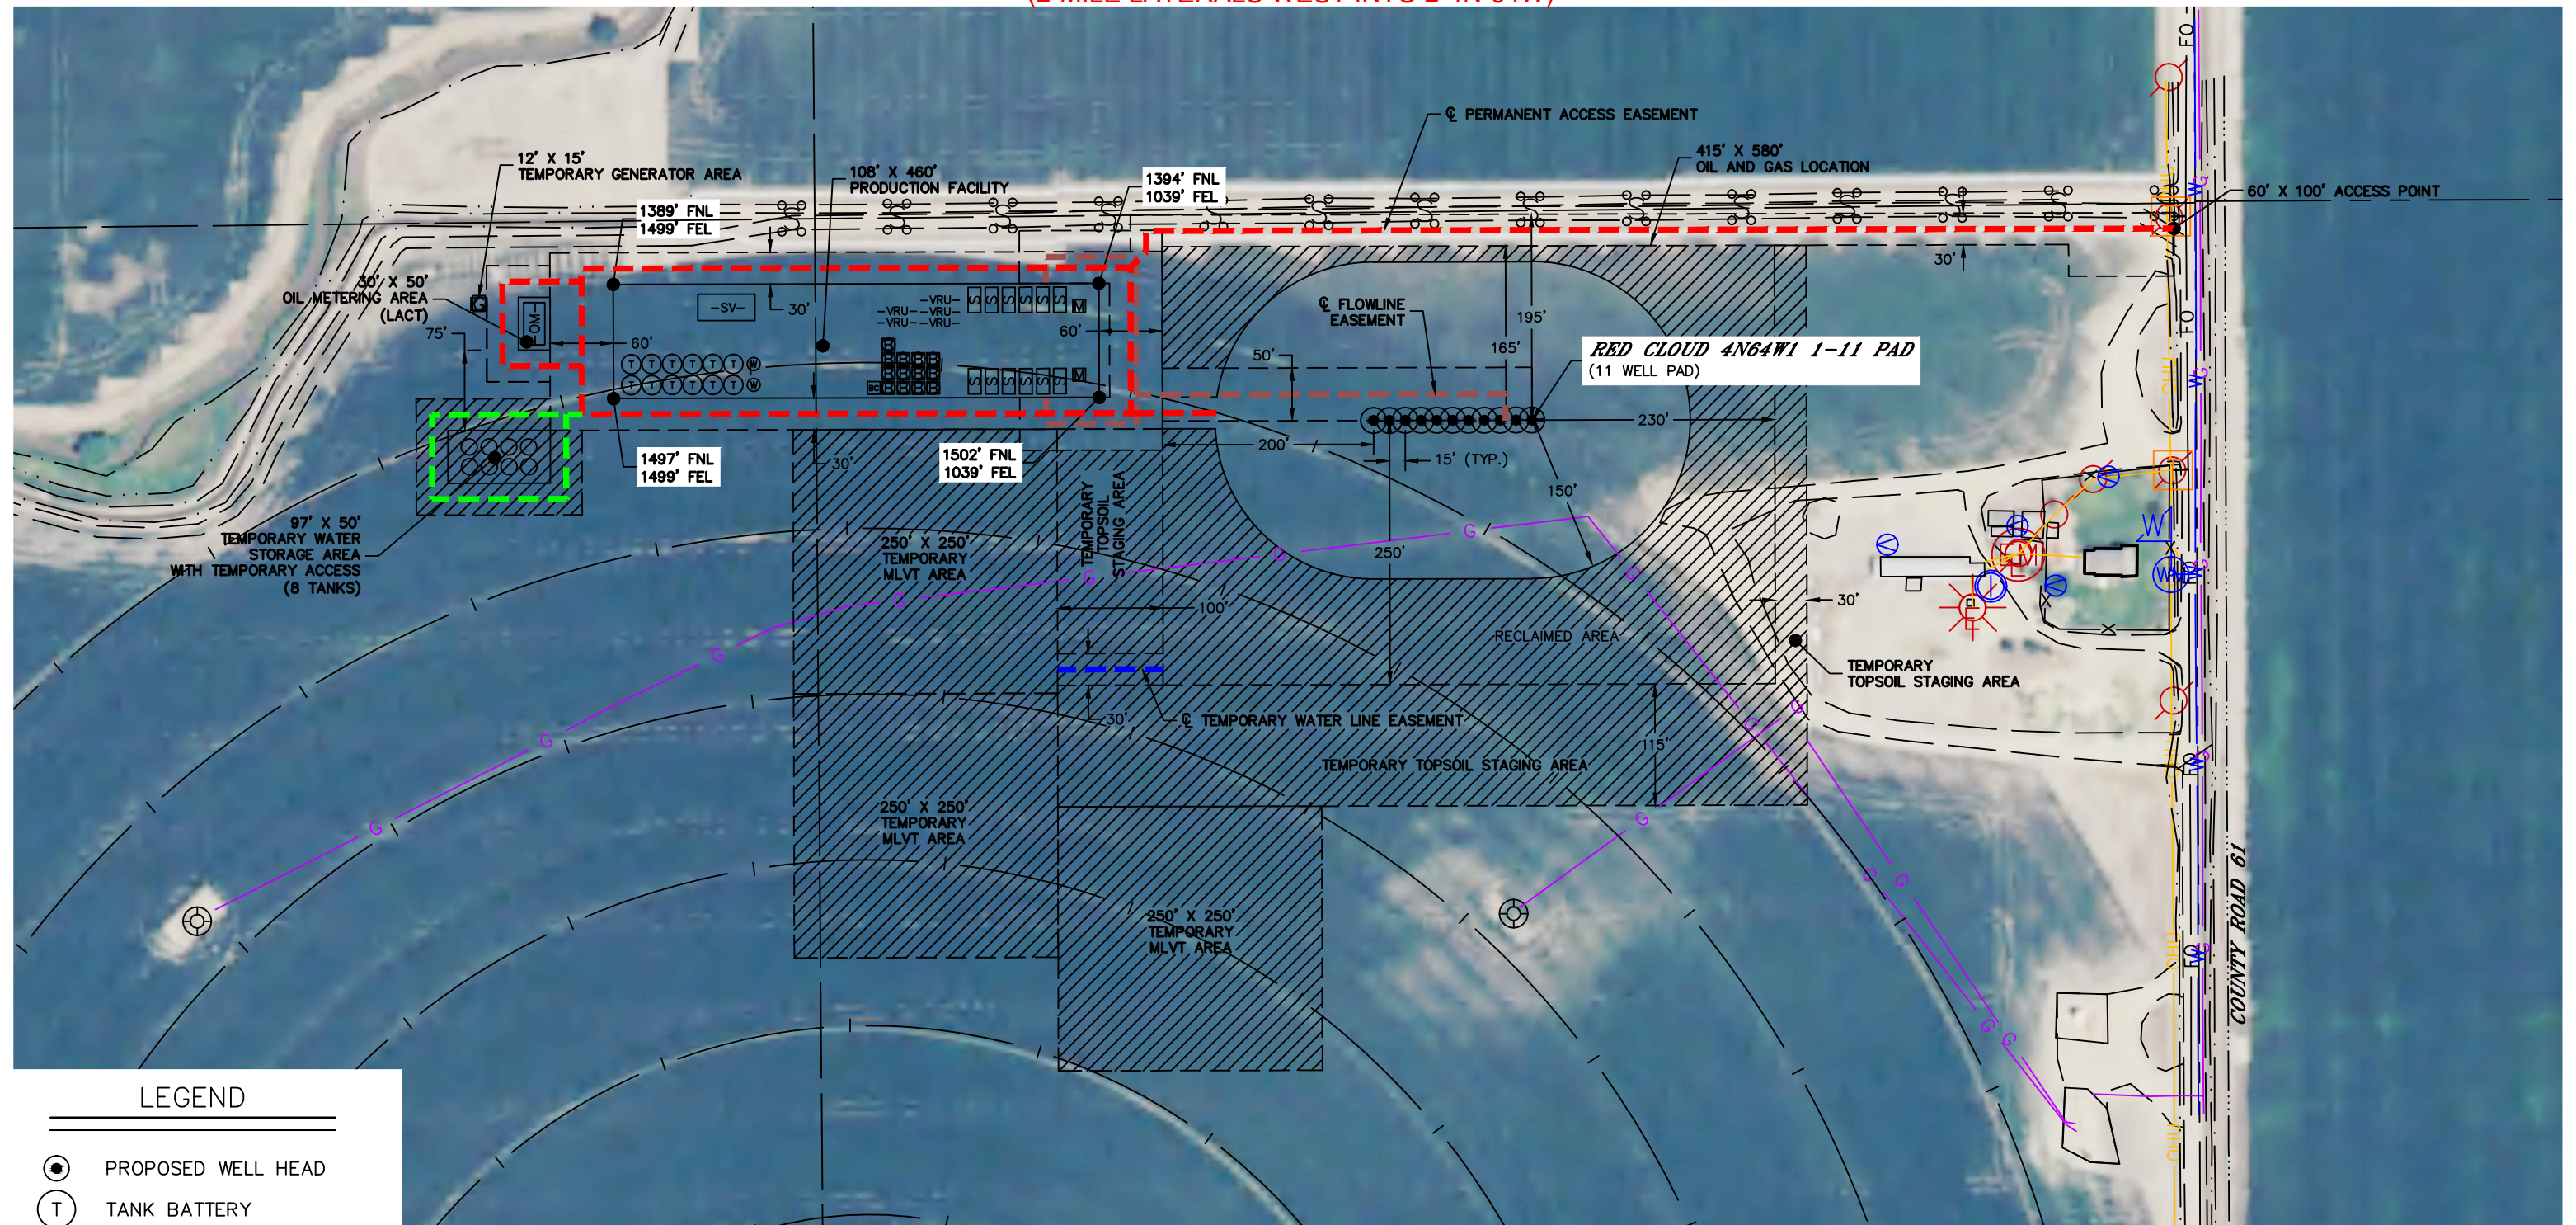

LEGEND

- PROPOSED WELL HEAD
- ⊕ TANK BATTERY
- ⊙ WATER TANK
- ⊙ WATER VAULT
- ⊠ SEPARATOR
- ⊠ ECD
- ⊠ METER
- VRU- VAPOR RECOVERY UNIT
- SV- SURGE VESSEL
- OM- OIL METERING/LACT

TOTAL DISTURBED AREA OF LOCATION: ±16.1 ACRES
TOTAL SIZE OF LOCATION AFTER RECLAMATION: ±6.0 ACRES

